



ÞAKKANTUR M 1:5

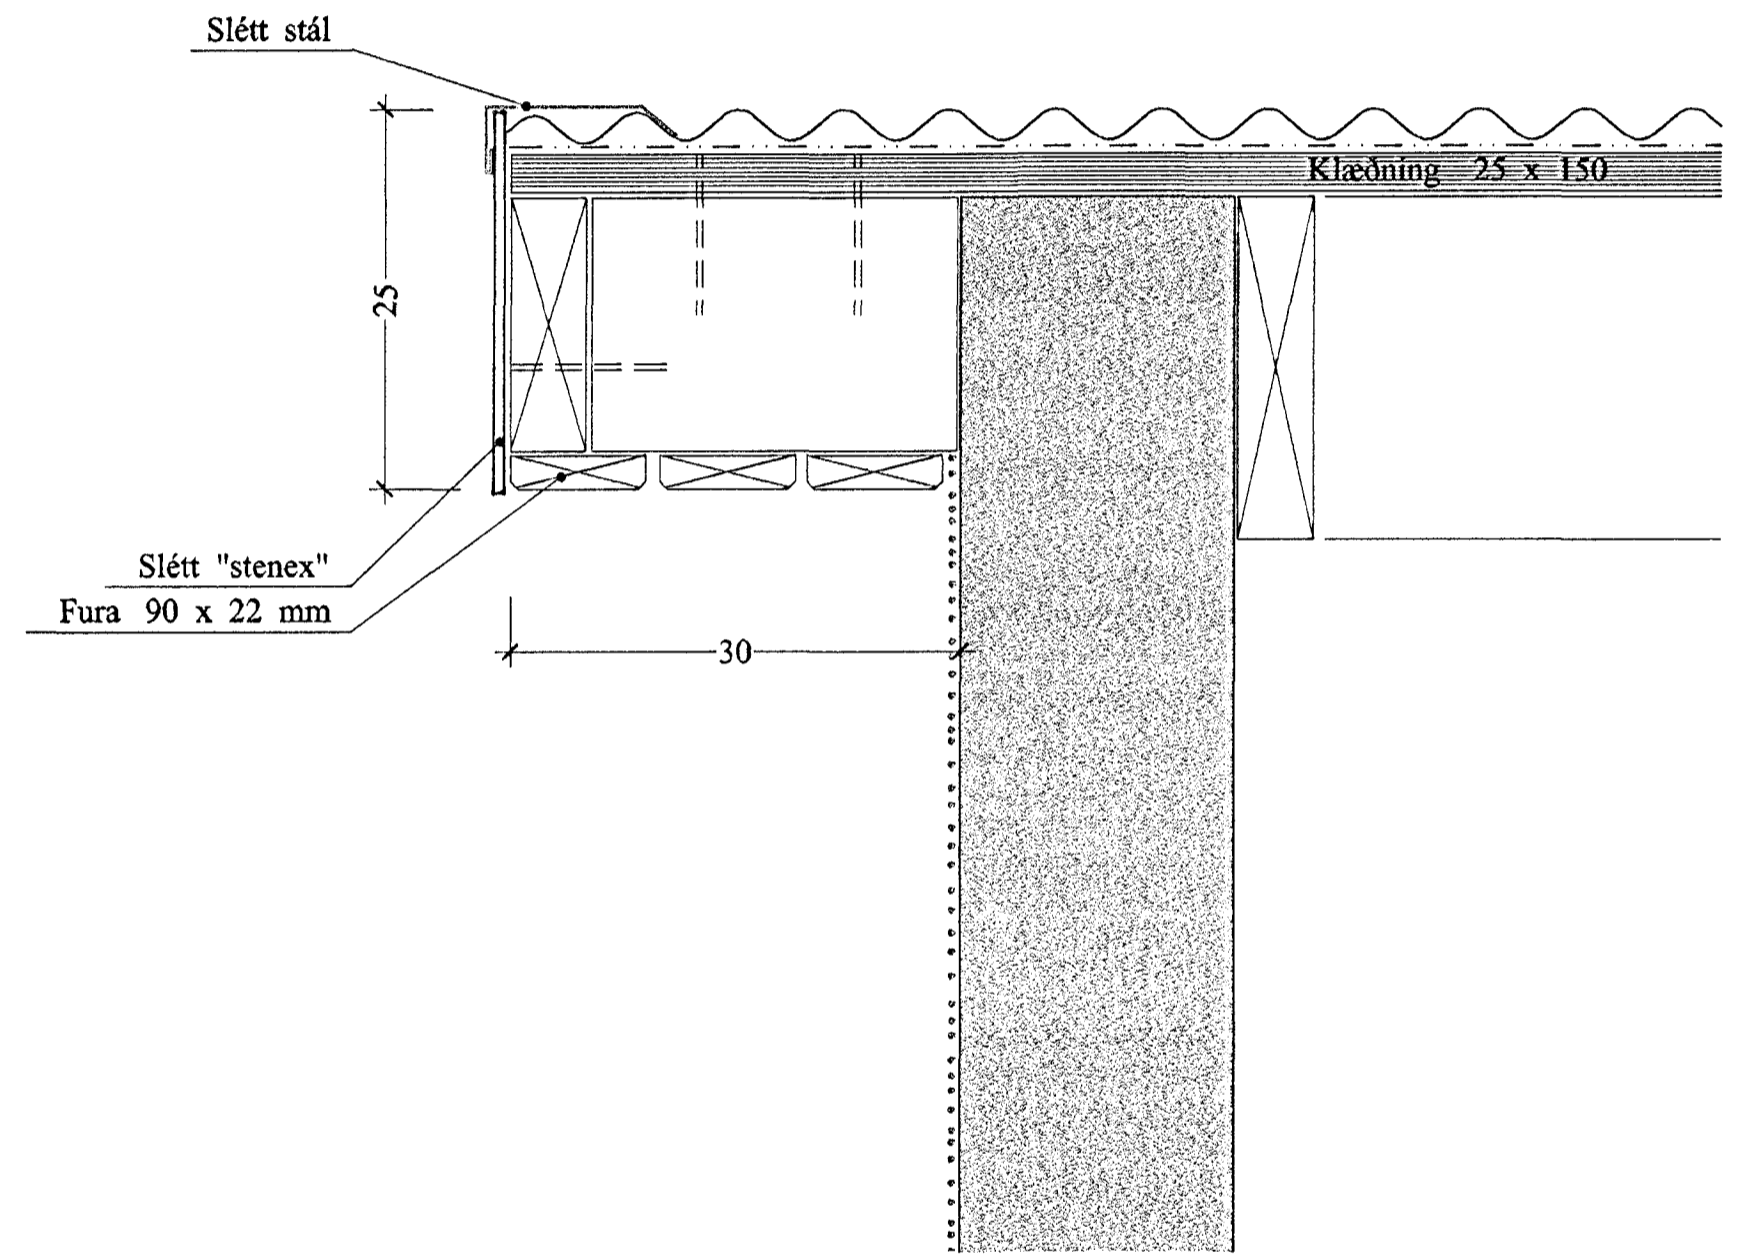

ÞAKKANTUR Á GAFLVEGGJUM M 1:5

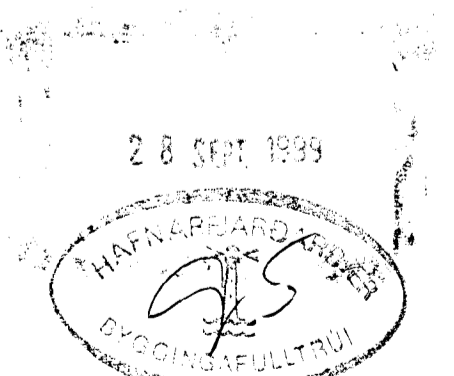

SUÐURHOLT 1, HAFNARF. ÞAKKANTUR

VERK. NR. 216
TEIKN. NR. 206

DAGS. 17.09.99 MÁL. 1:5
BREYTT.

JÓN GUÐMUNDSSON ARKITEKT
VINNUSTOFA, SKÚLAGÖTU 63 REYKJAVÍK.

Jón Guðmundsson
ST. 310551
3259
SÍMI 552 5055