



SVALAGÓLF M 1:20

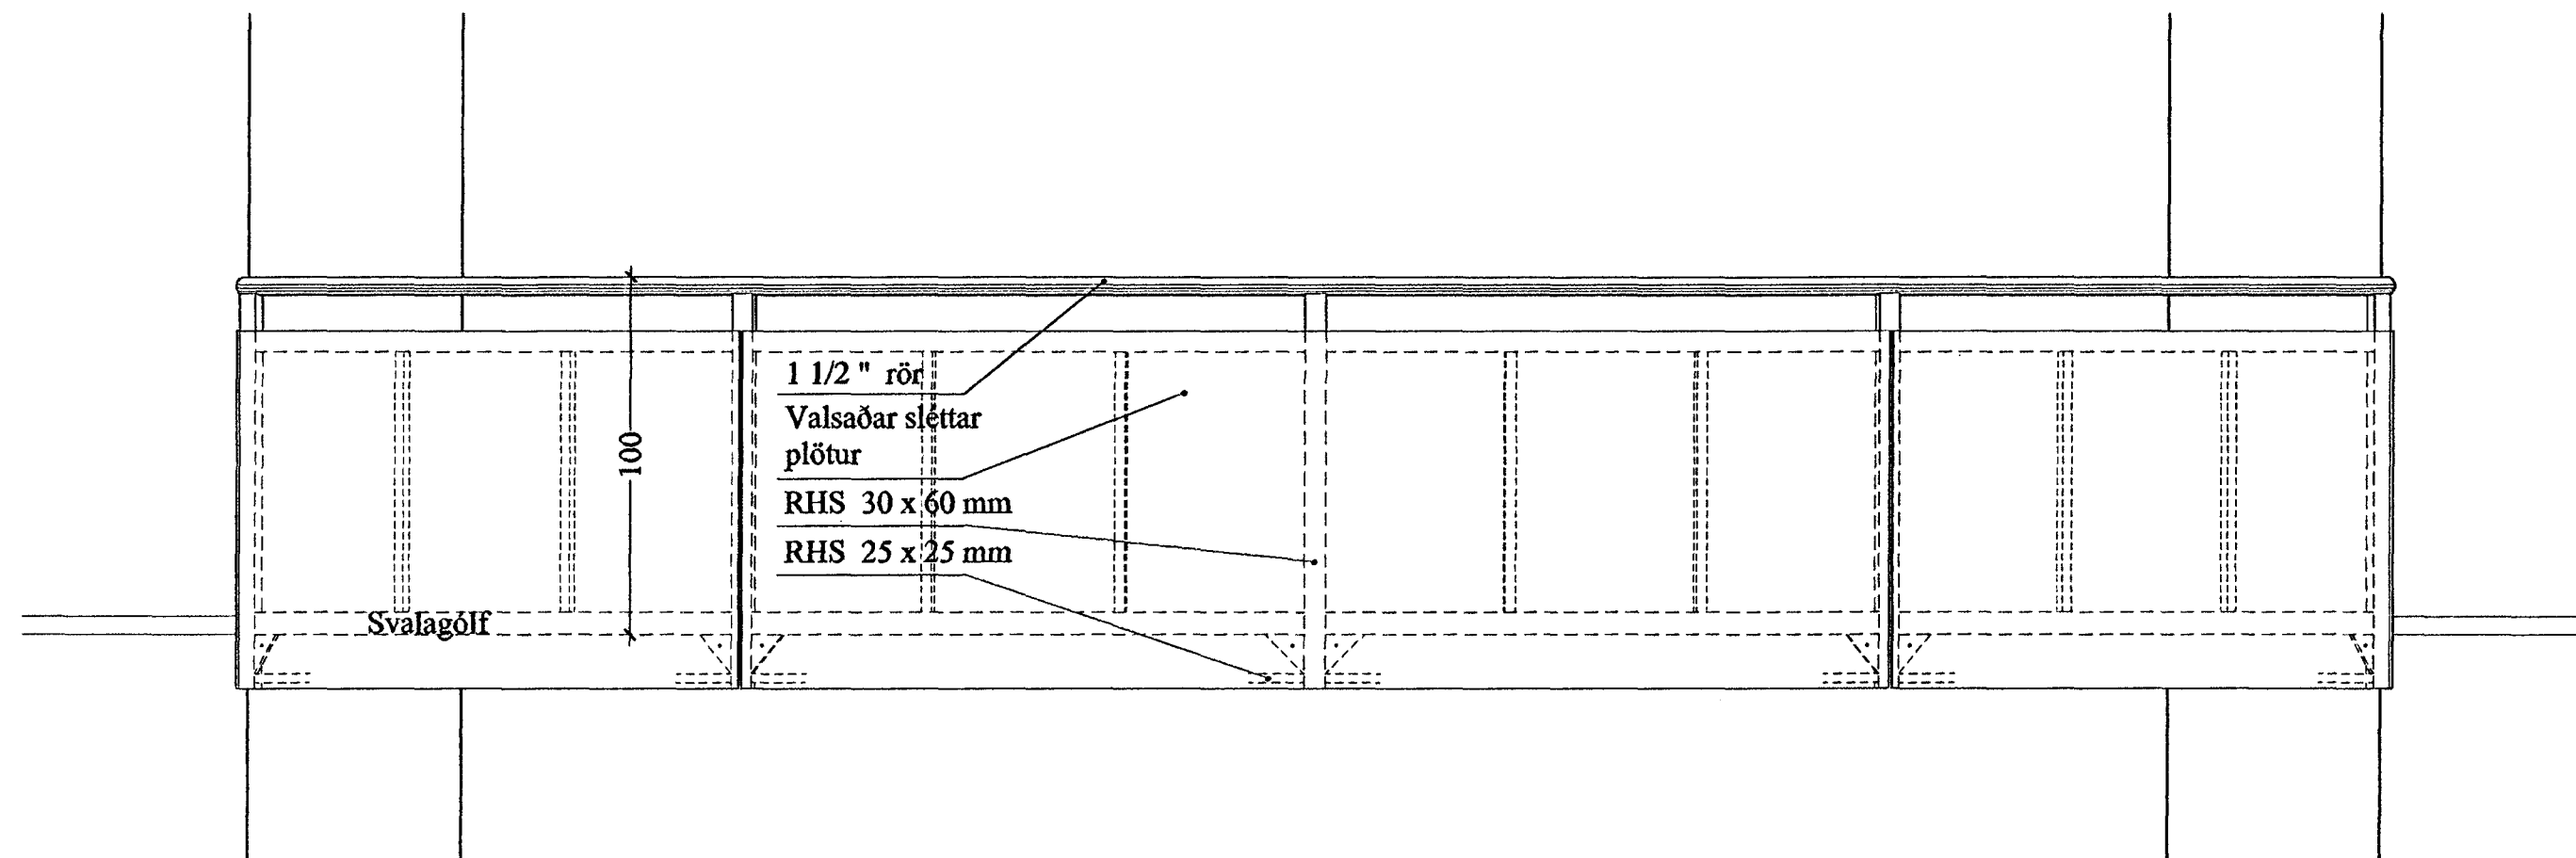

SVALAHANDRIÐ M 1:20

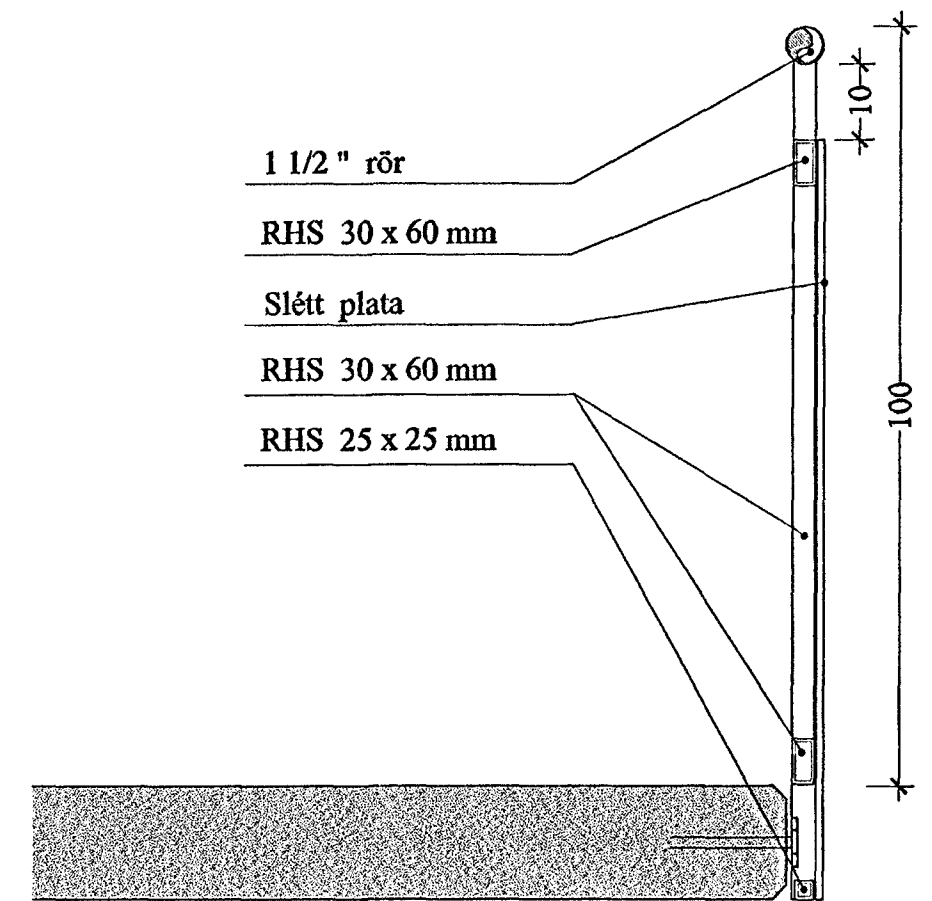

HLUTAMYND M 1:10



SUÐURHOLT 1, HAFNARFIRÐI SVALAHANDRIÐ

VERK. NR. 216

DAGS. 17.09.99

MÁL. 1:20 1:10

TEIKN. NR. 207

BREYTT.

JÓN GUÐMUNDSSON ARKITEKT
VINNUSTOFA, SKÚLAGÖTU 63 REYKJAVÍK.

Jón Guðmundsson
SÍMI 562 5055

KT. 310551
3259