
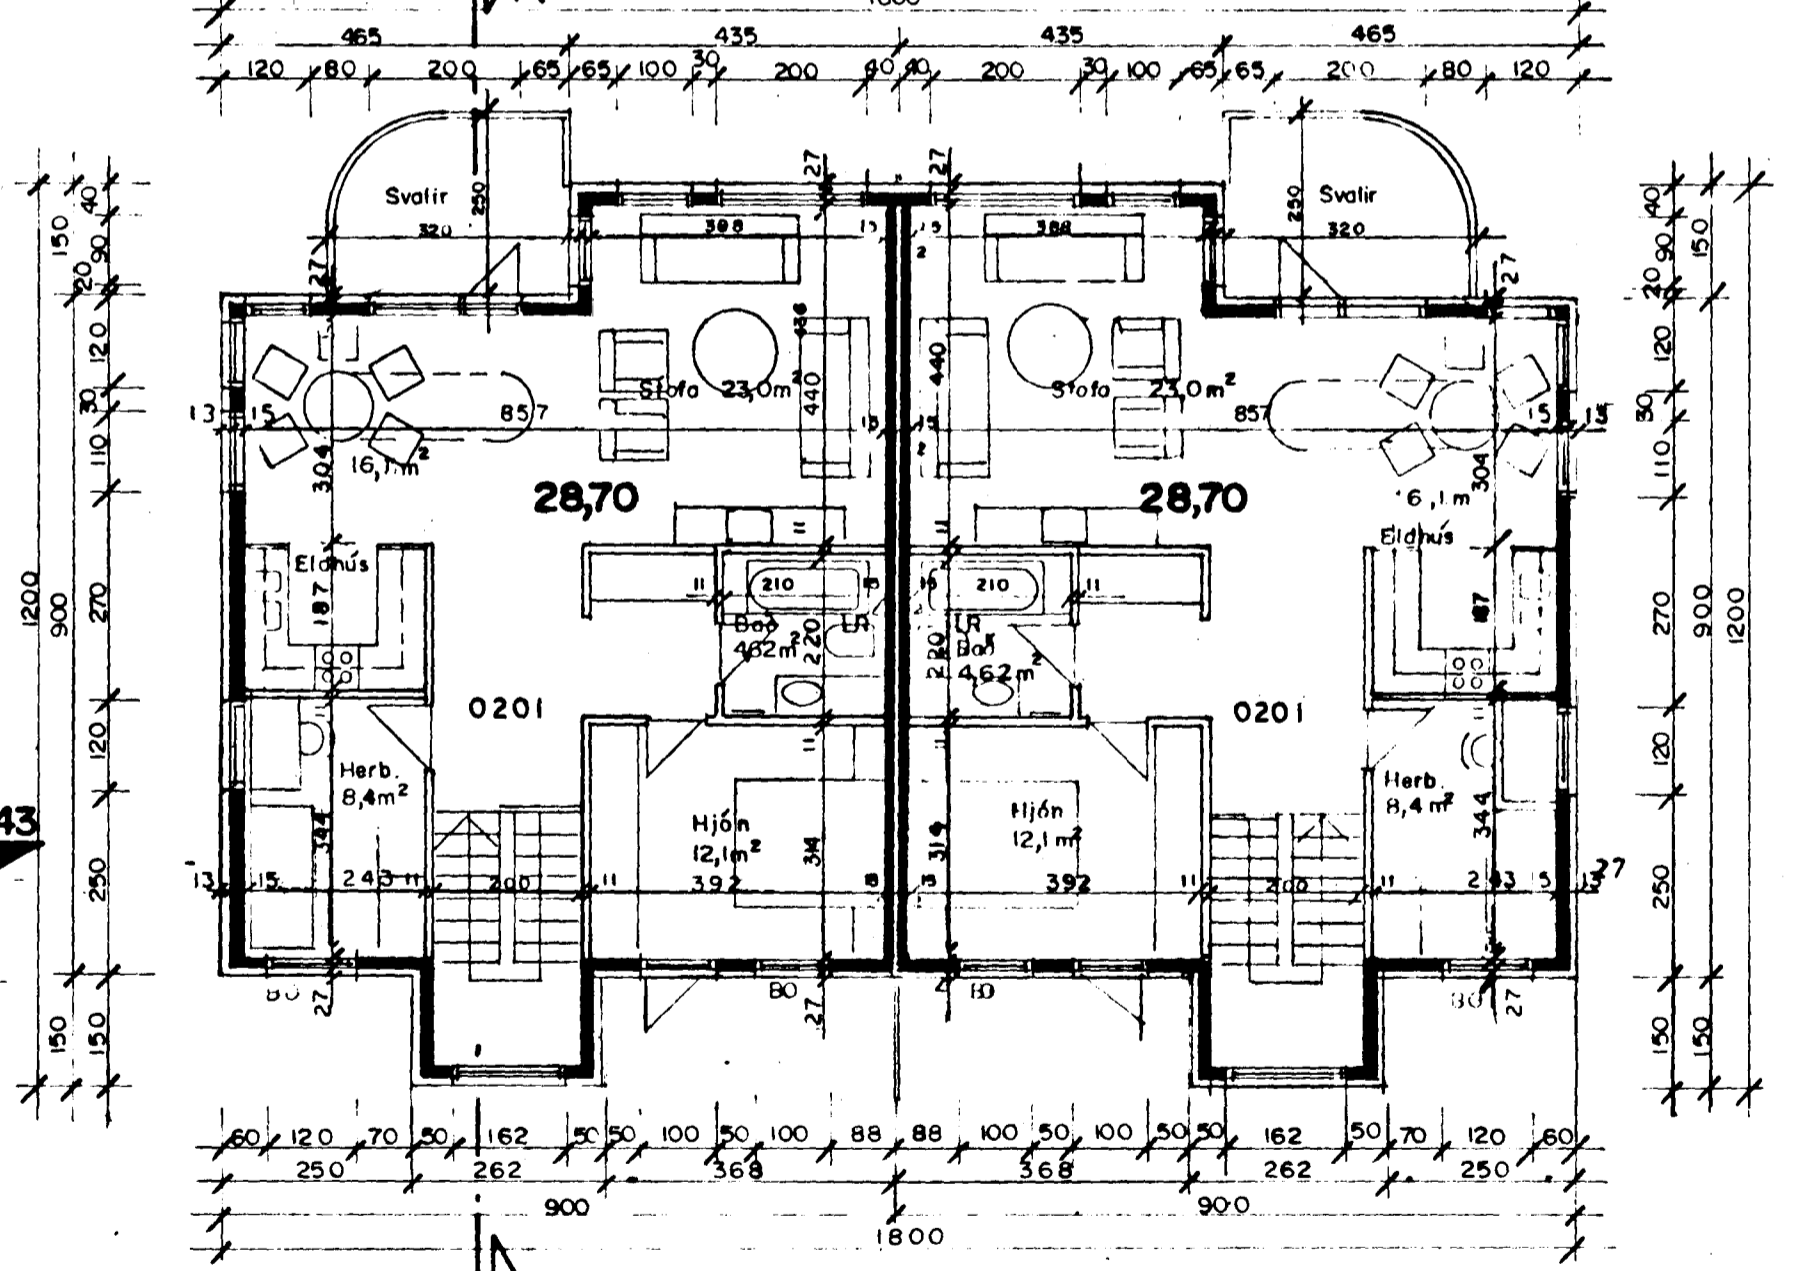
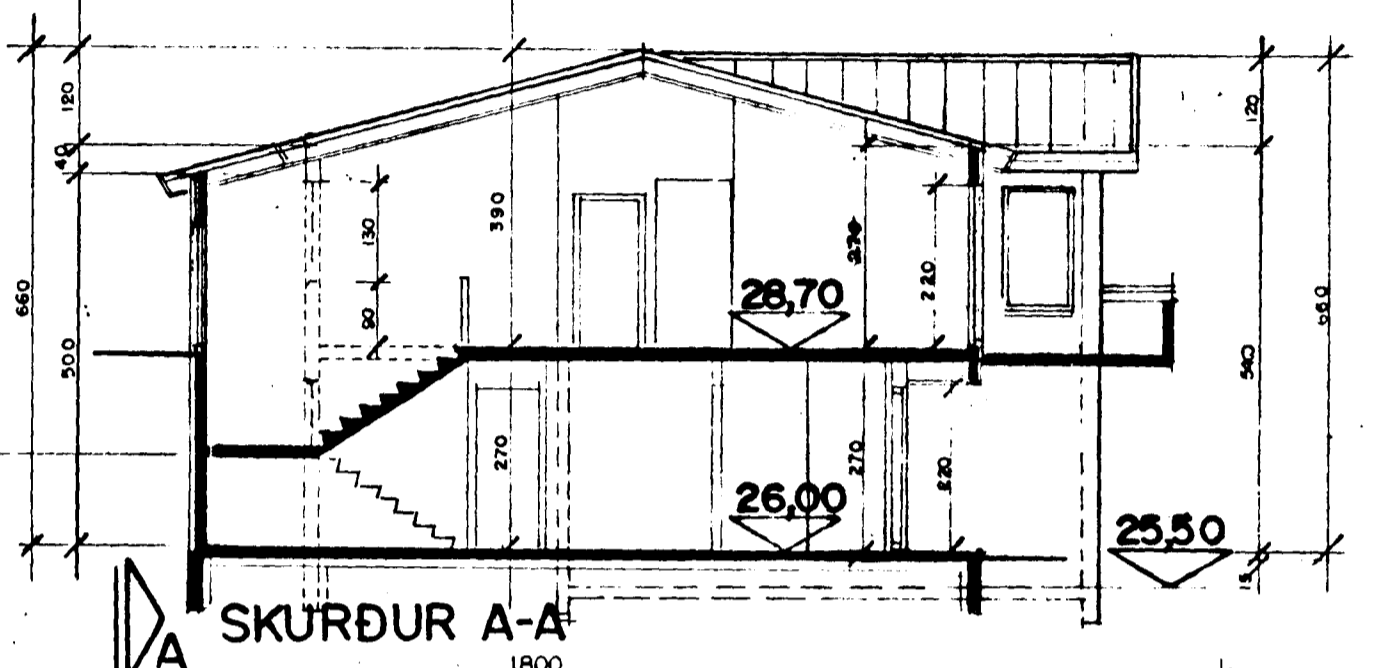
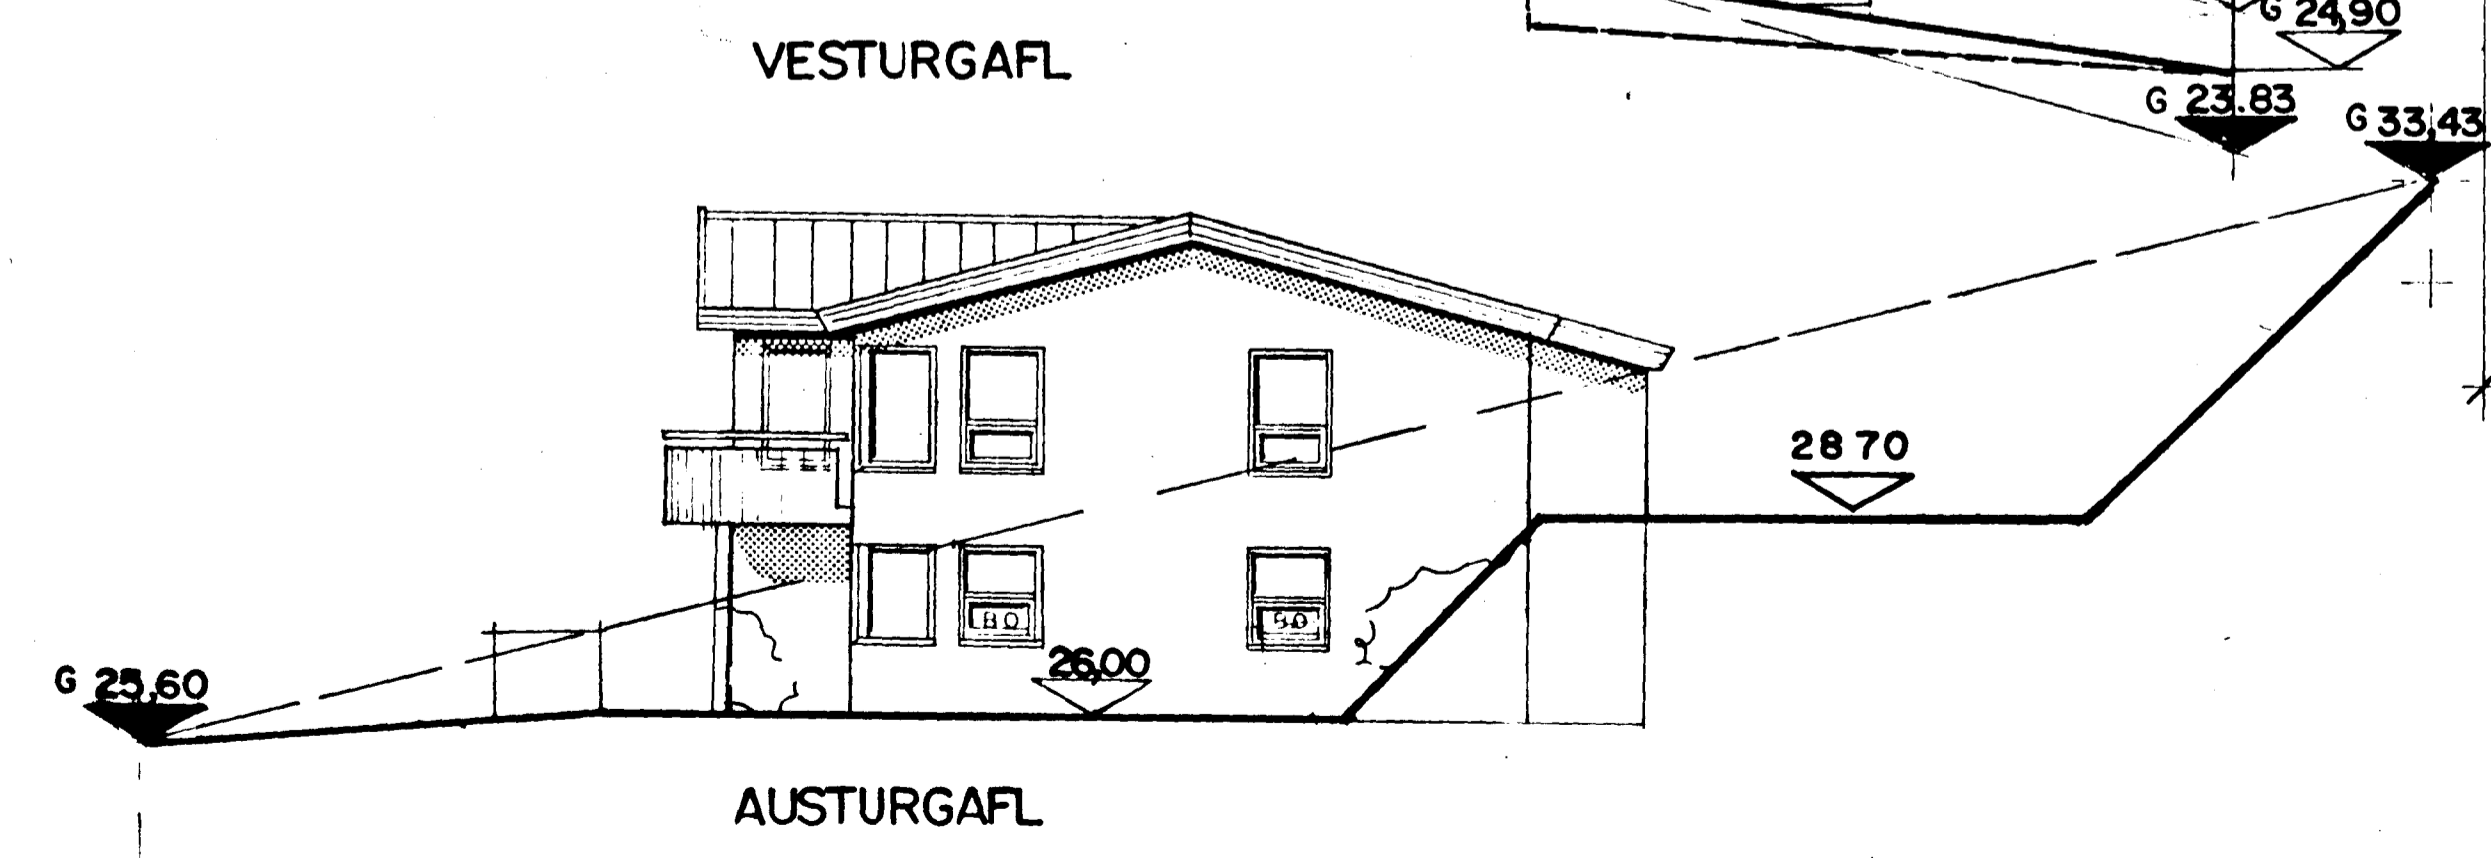
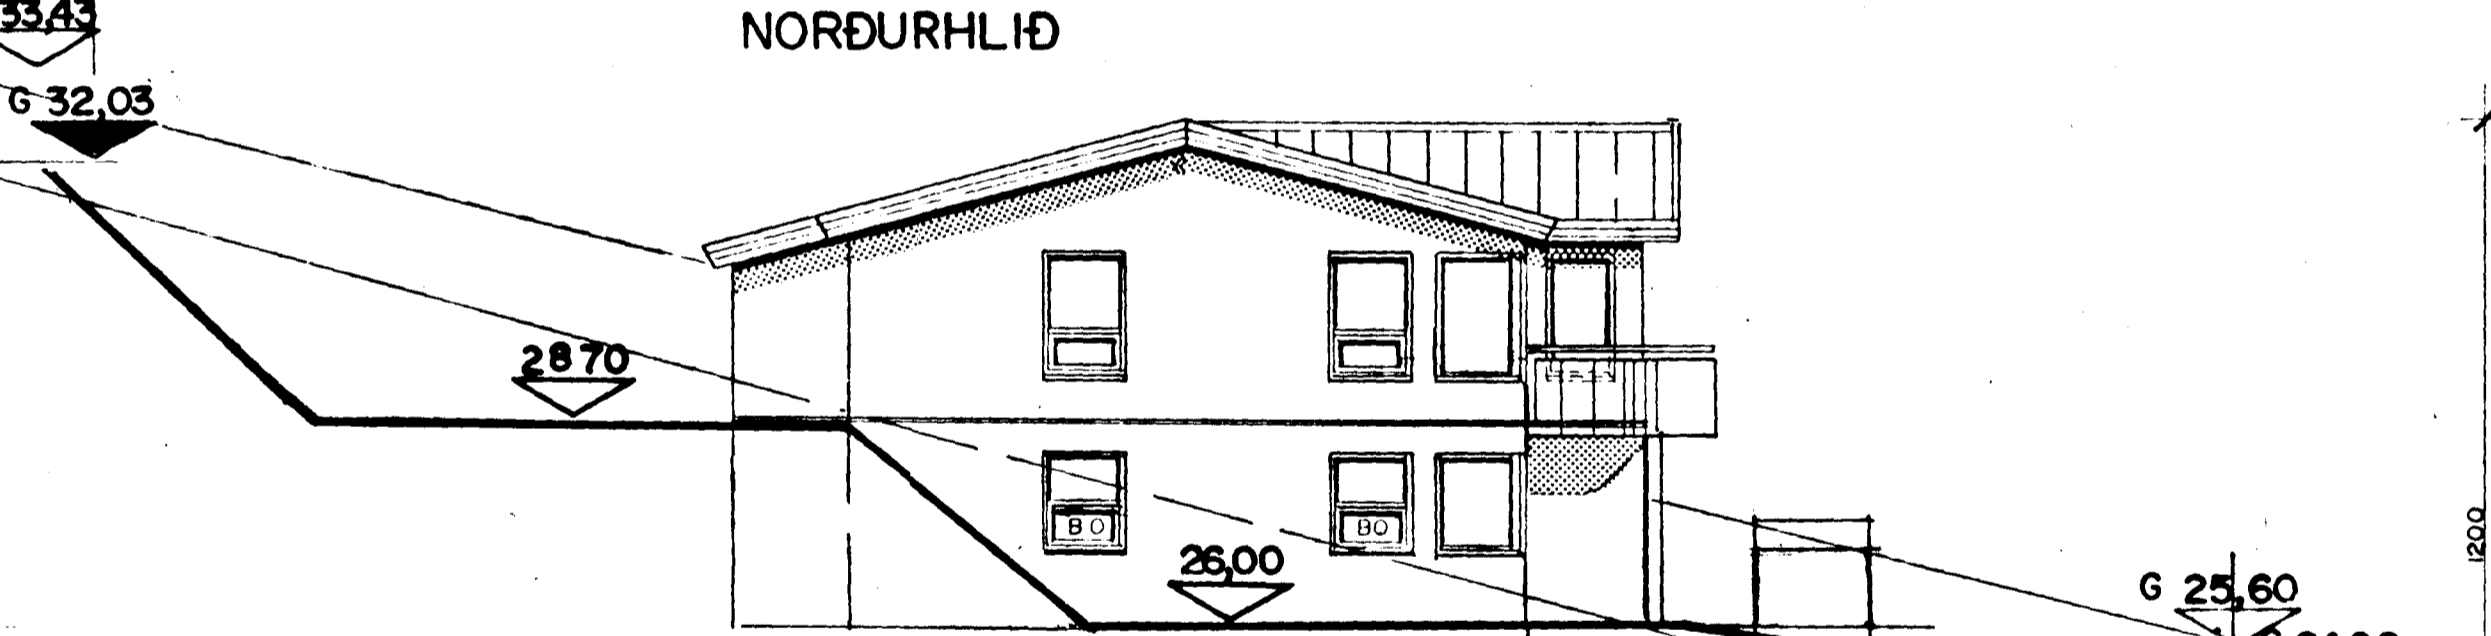
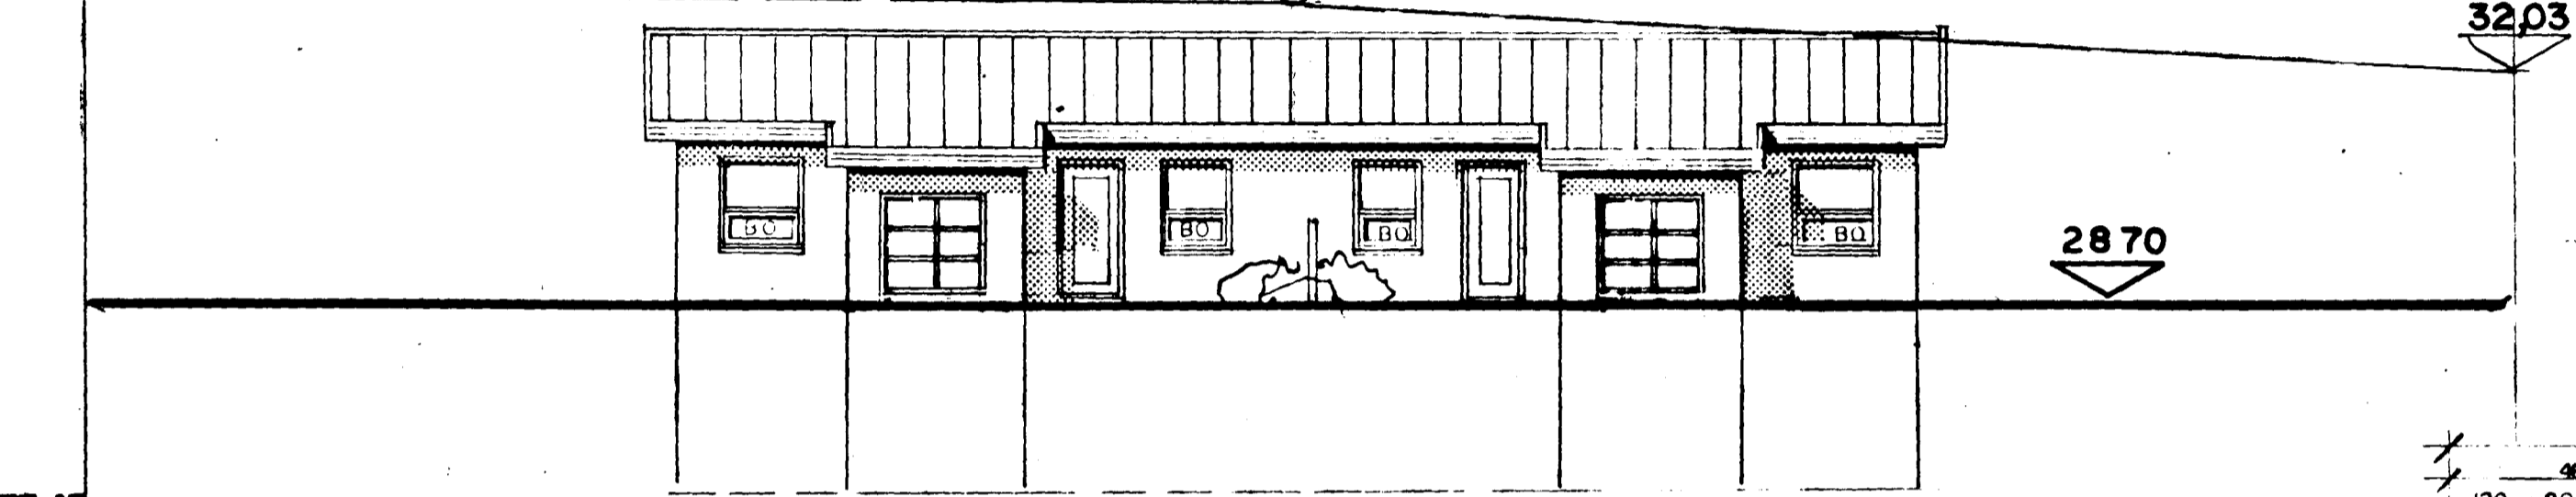


Samþykkt þann  
 04 NOV. 1997  
 Byggingafulltrúinn í Hafnarfirði  
 Erlendur Hjálmarsson

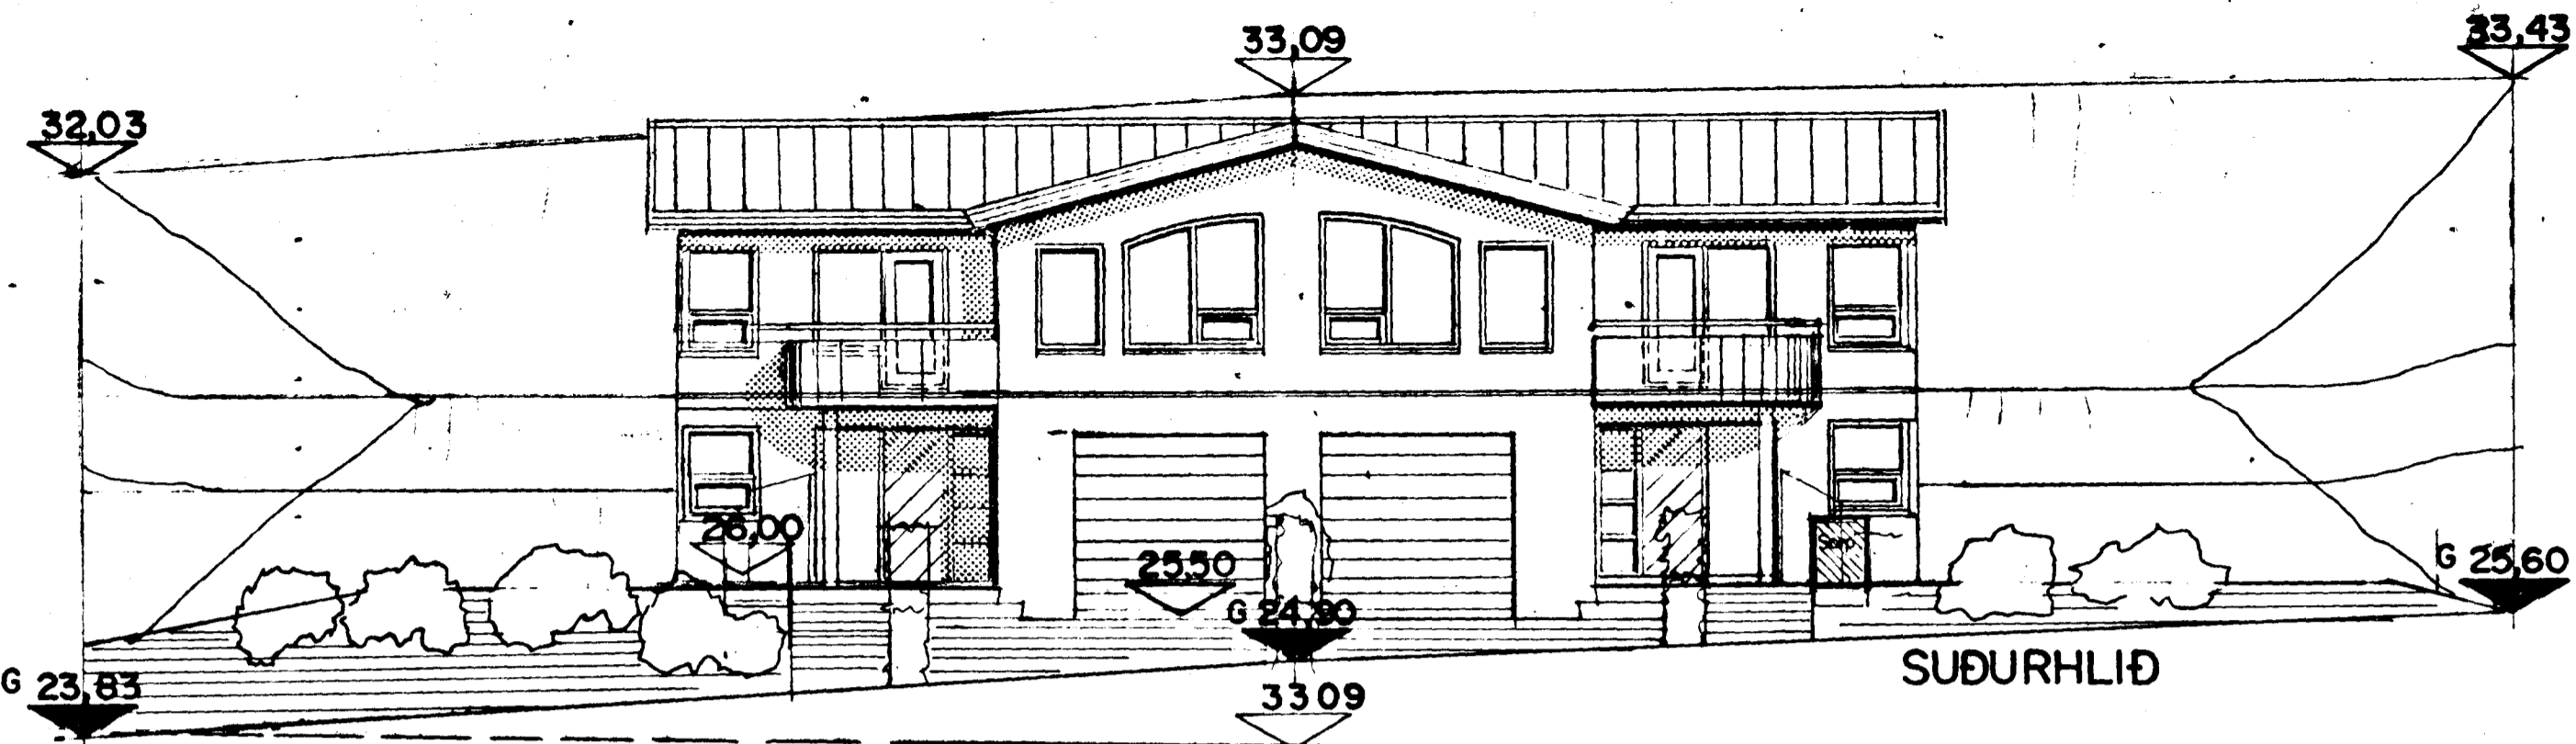

**T 11**  
 TEIKNISTOFAN SMÍÐJUVEGI 11 E KÓPAVOGU  
 200 KÓPAVOGUR  
 Sími 5642255 FAX 5644681  
 KRISTINN RAGNARSSON ARKITEKT FAI  
 VERK TEIKNING NR 2  
**SÚÐURHOLT 22 24**  
 ÚTLIT SKURÐUR GRUNNMYND EFRI HÆÐAFL  
 DAGSETNING 06.06.1997 MÆLIKVI 1:500 1:100  
 DAGSETNING BREYTINGA 07.07.97 27 10 97