




C:\Bjarni\Teikningar\Suðurholt 22-24 lagar.dwg Thu Oct 29 18:17:42 1998

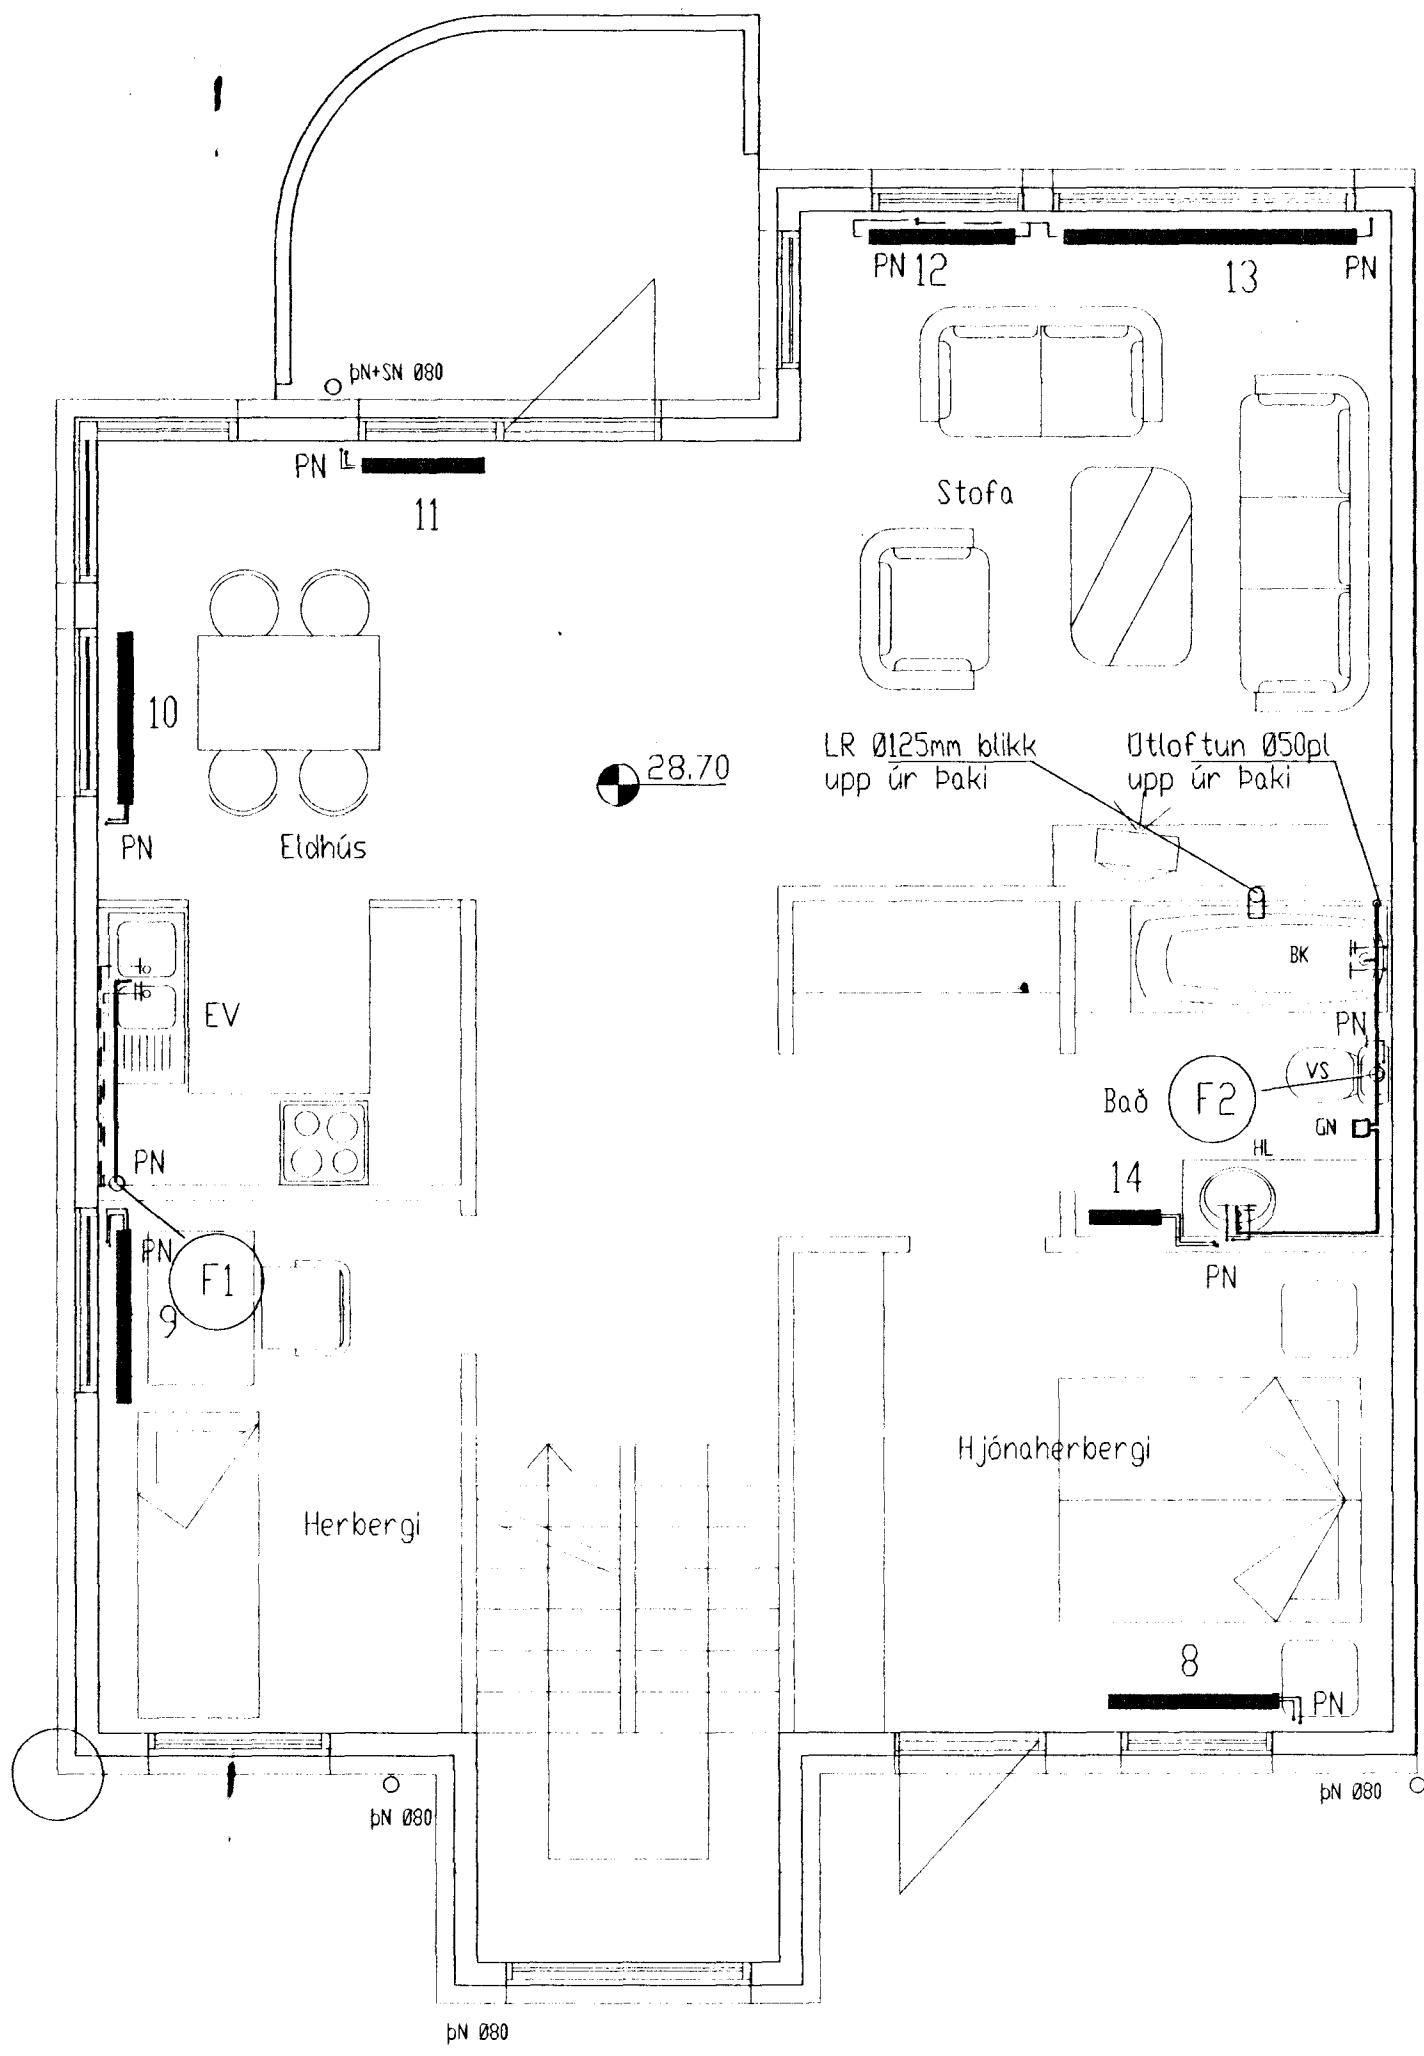

Grunnmynd efrihæðar 1:50  
Hús nr 22

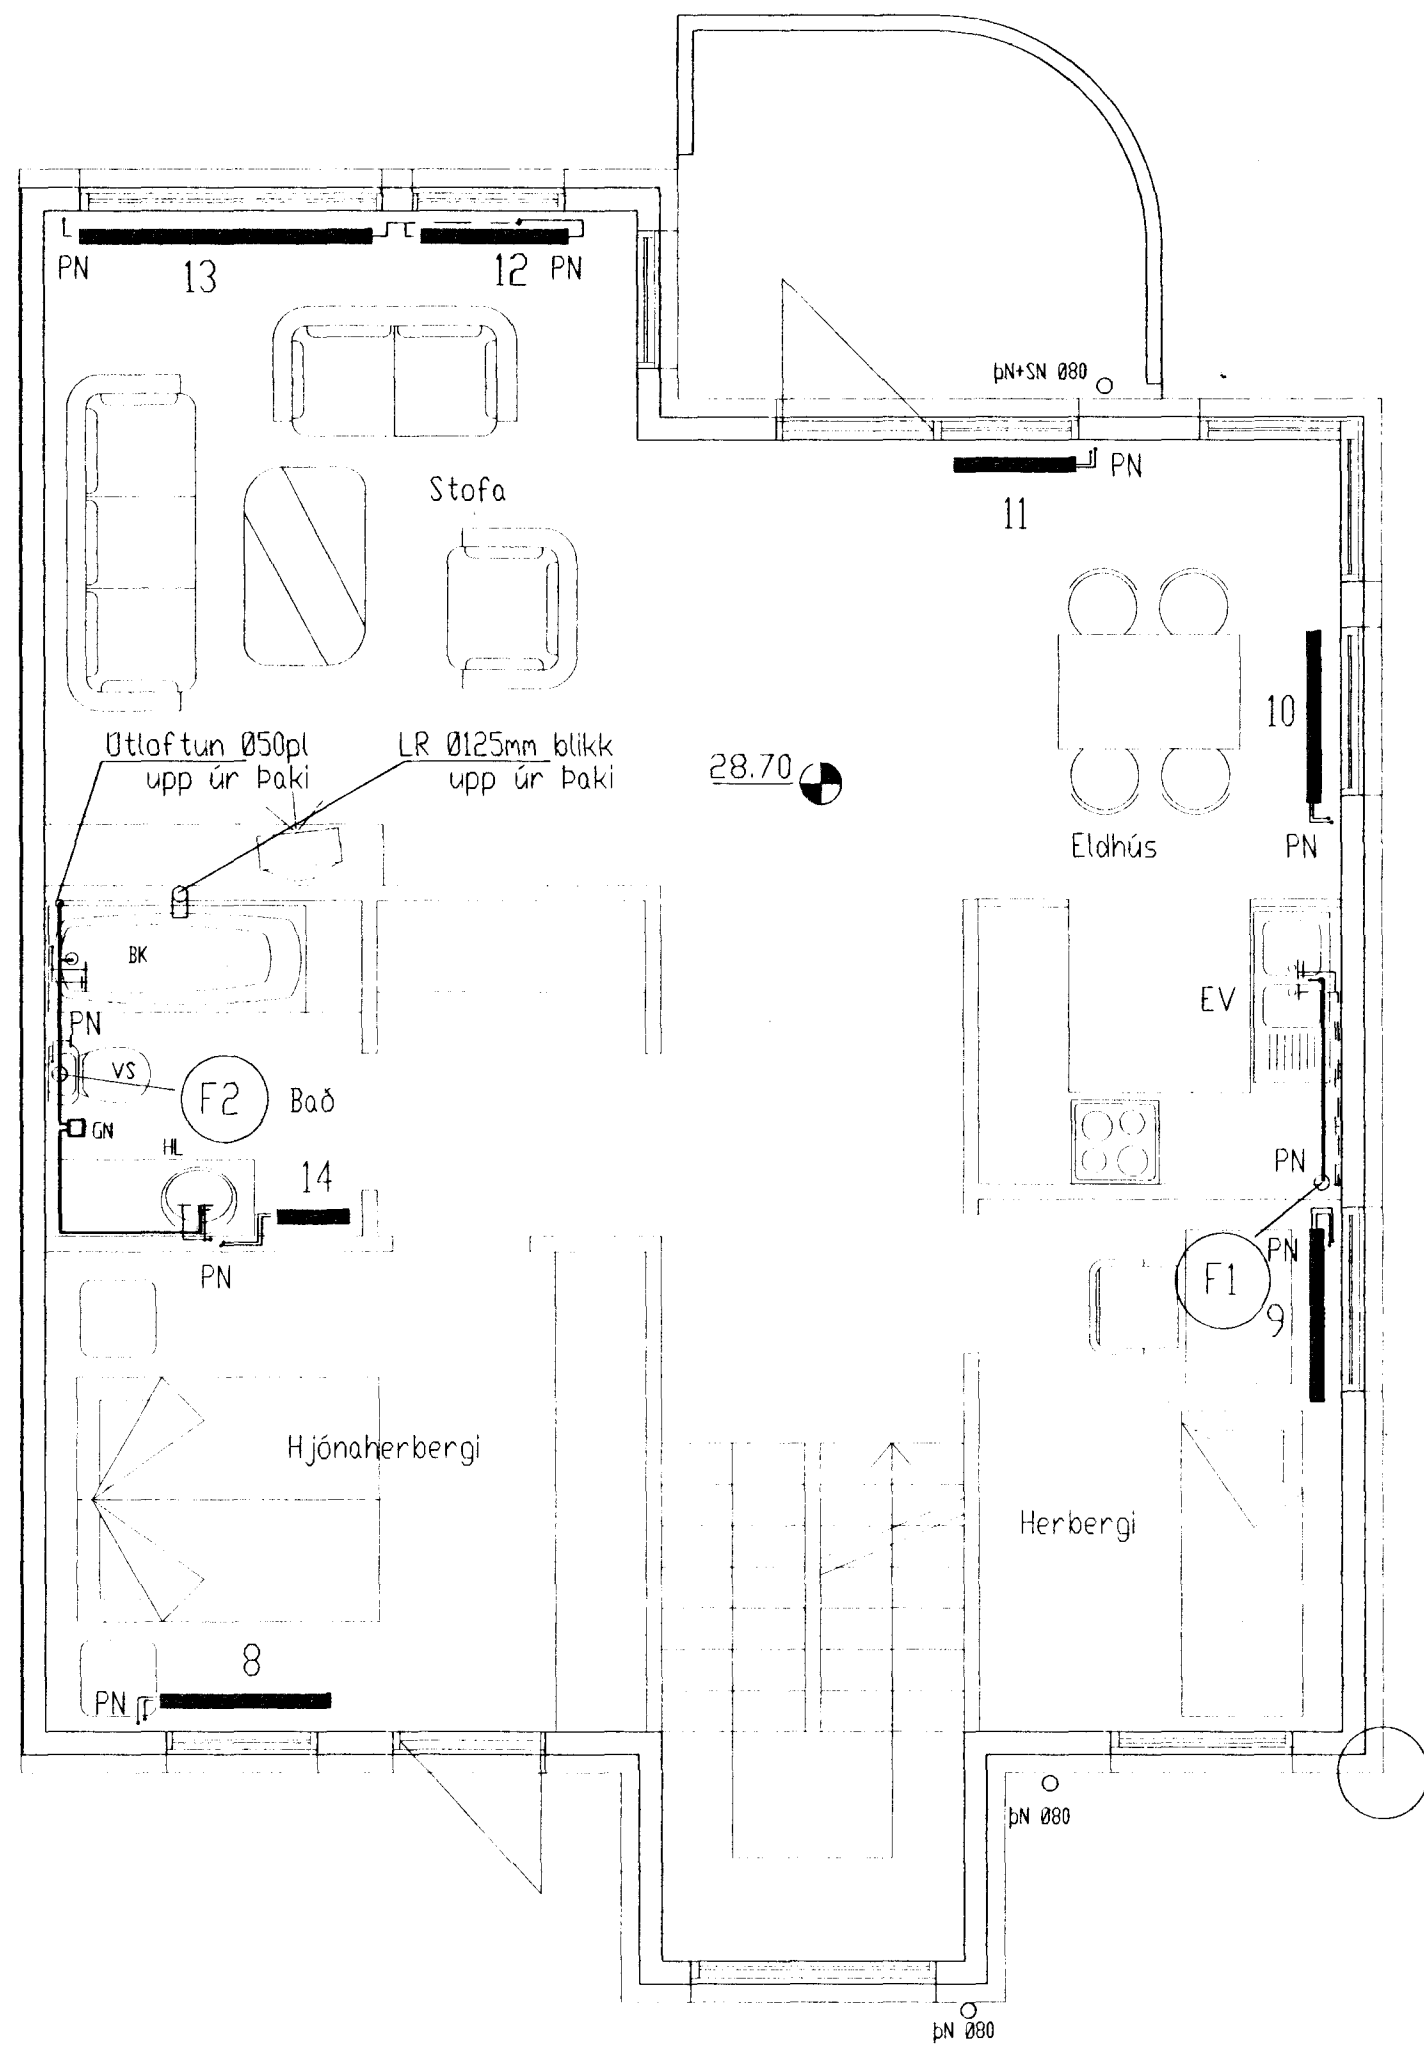

Grunnmynd efrihæðar 1:50  
Hús nr 24

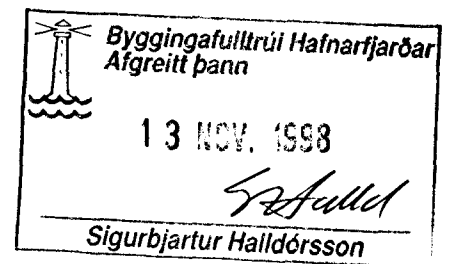

Breytingar			Suðurholt 22 og 24	
Nr.	Dags.	Nafn		
			Tækniþjónusta Bjarna Arnasonar ehf.	
			Smíðjuvegi 11 s: 564 2260 fax: 564 4681	
			Grunnmynd efri hæðar	
			ofan og neysluvatnslagnir	
			Mk.:	1:50
			Nr.:	3L
			Dags.:	28.10.'98
			kt.:	290461-4489