


Rúmmynd ofnalagnar 1:50

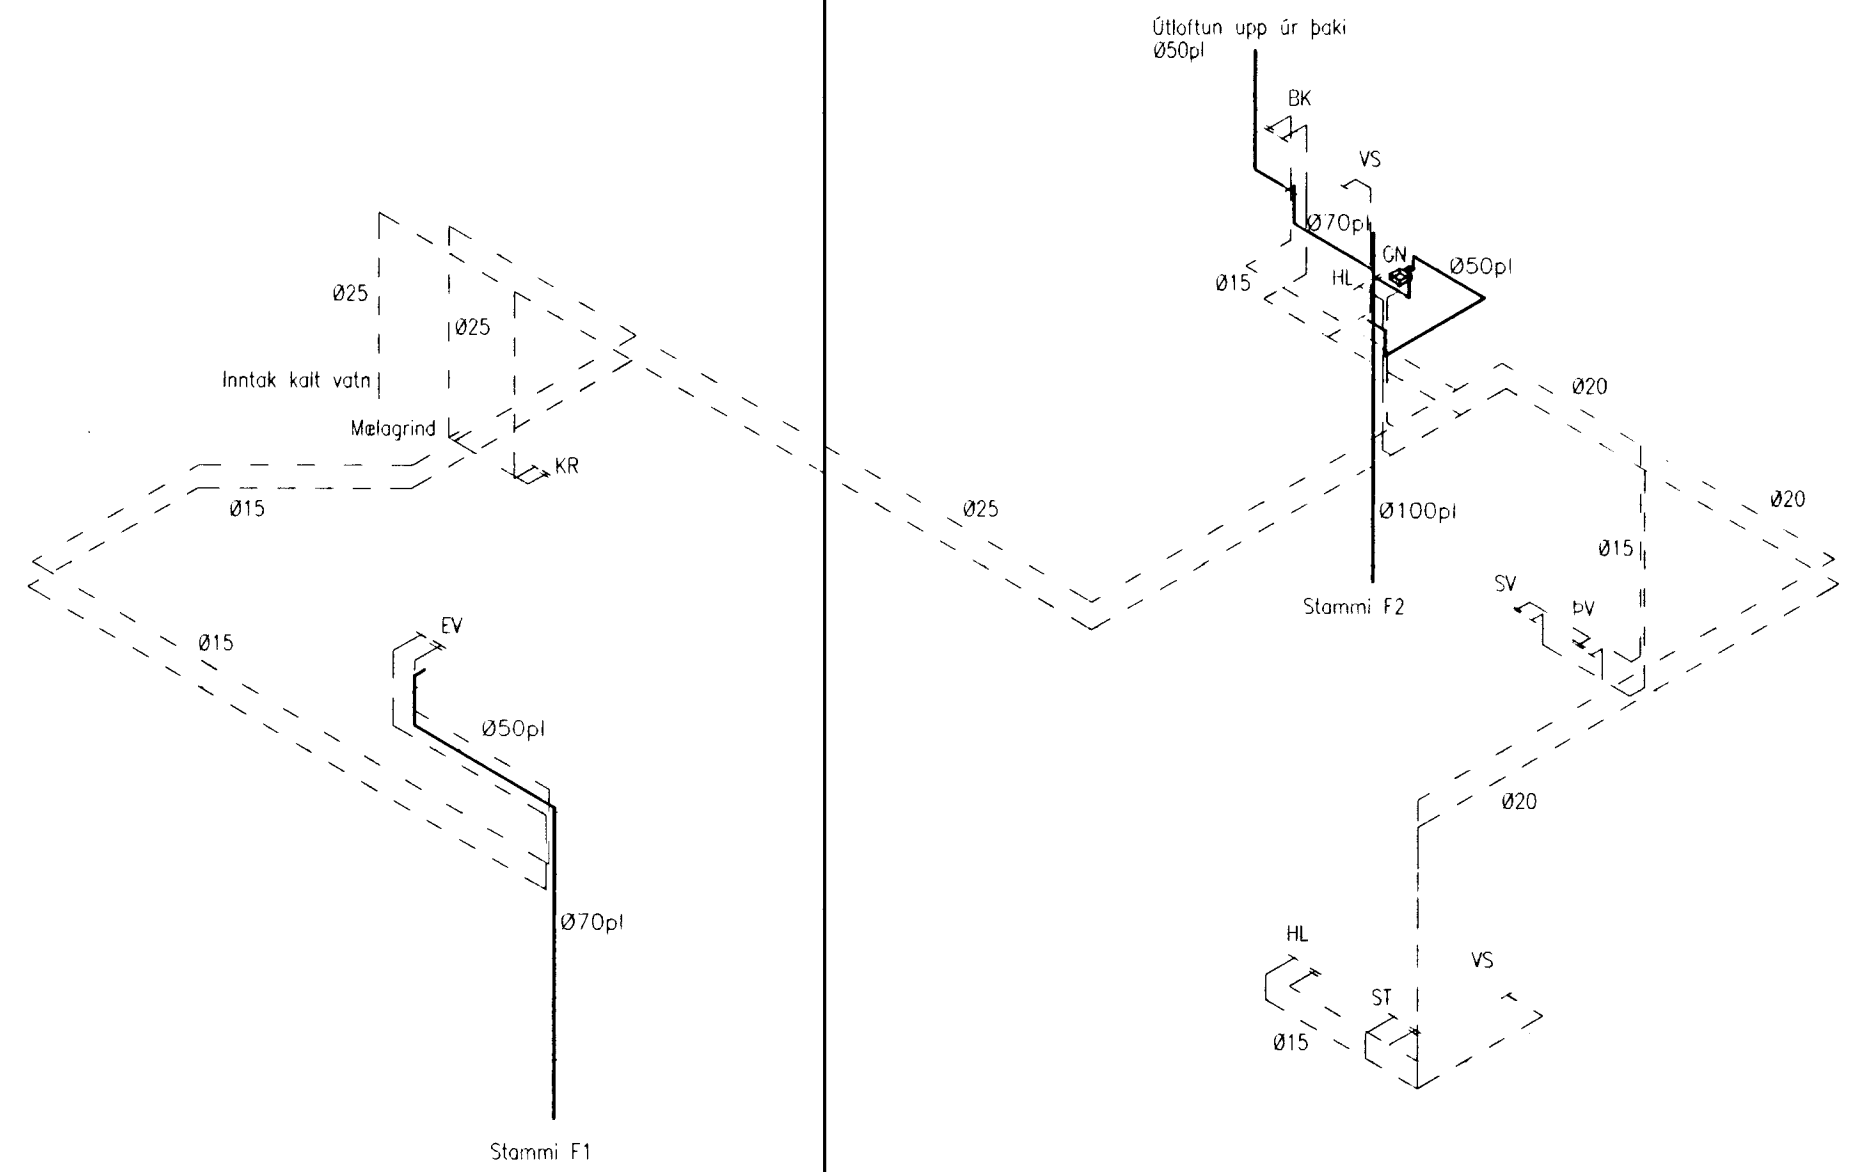

Rúmmynd neysluvatnslagnar 1:50

Byggingafultrúi Hafnarfjarðar
Afgreitt þann
13 NOV. 1998
Sigurbjartur Halldórsson
Sigurbjartur Halldórsson

Breytingar			Suðurholt 22	
Nr.	Dags.	Nafn		
			Tæknipjónusta Bjarna Arnasonar ehf.	<i>Bjarni Arn</i>
			Smiðjuvegi 11 s: 564 2260 fax: 564 4681	Mkv. 1:50
			Rúmmynd ofnalagnar	Nr. 4L
			Rúmmynd neysluvatnslagnar	Dags. 28.10.'98
				kt.:290461-4489