




Sambýkt á fundi bygginga-
nefndar þ. 9.11.1991
BYGGINGARFULLTRÚNAÐI
LEIFUR GUDMUNDSSON

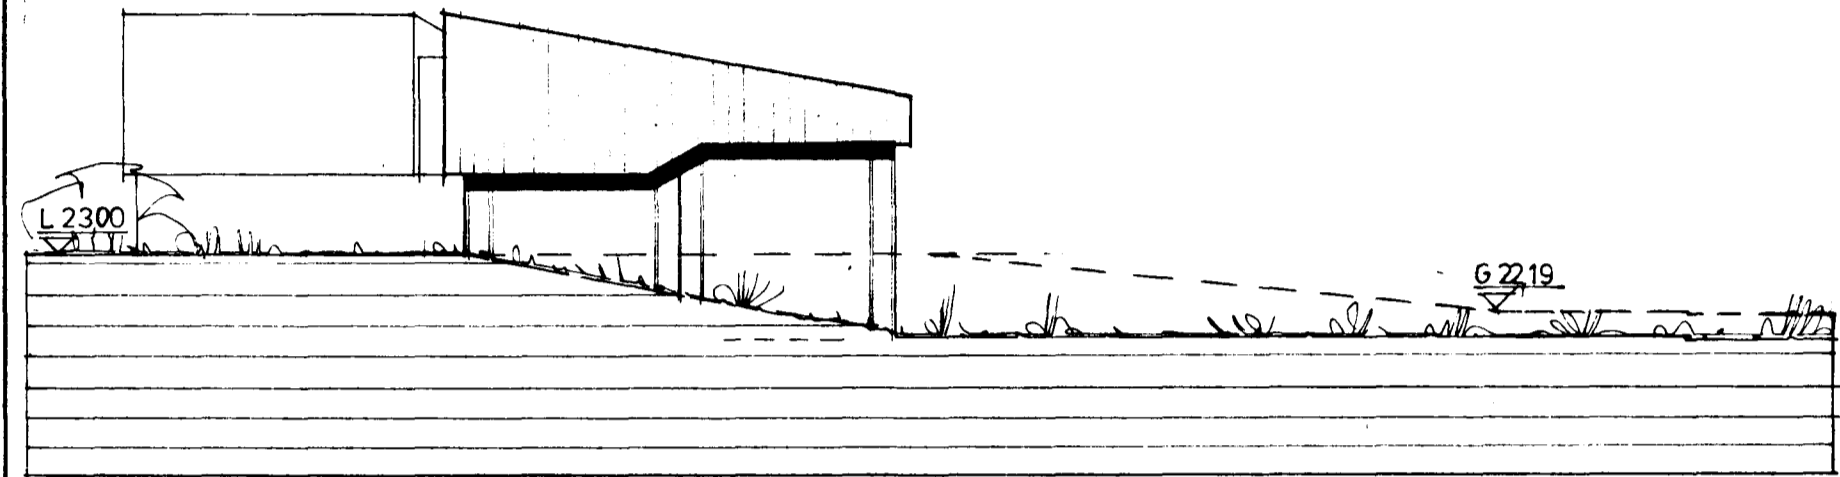


útlit norður

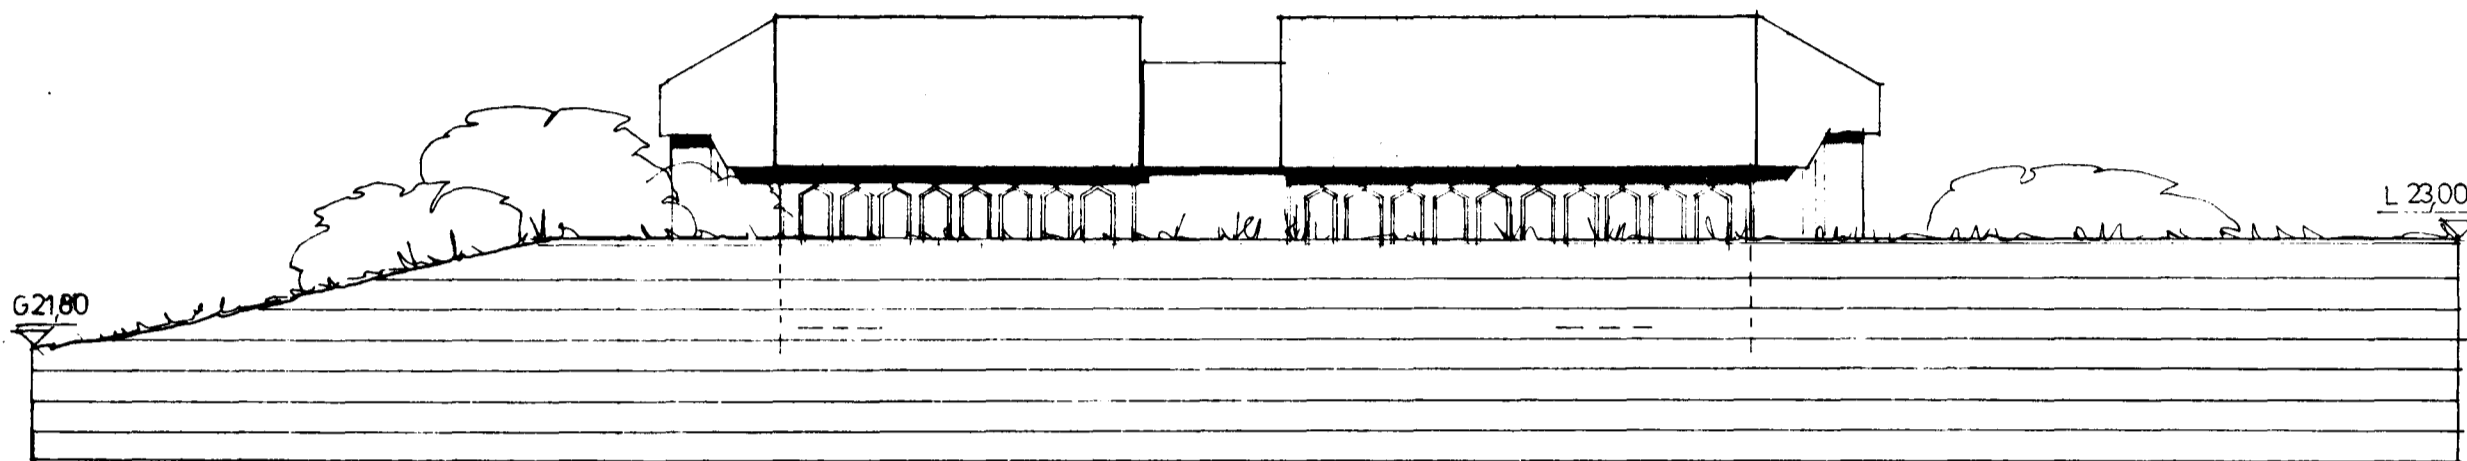

útlit austur

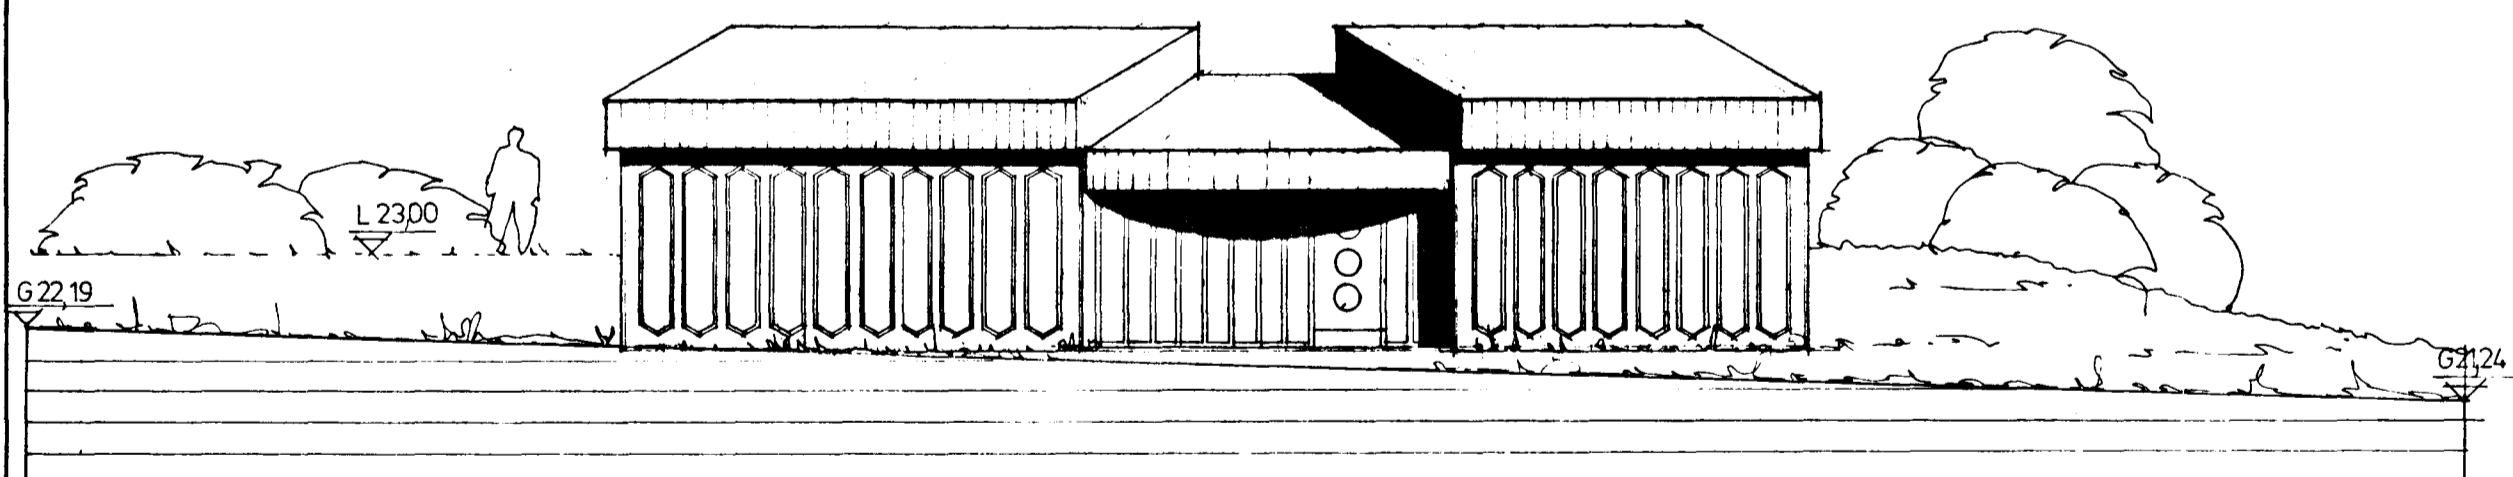

útlit vestur

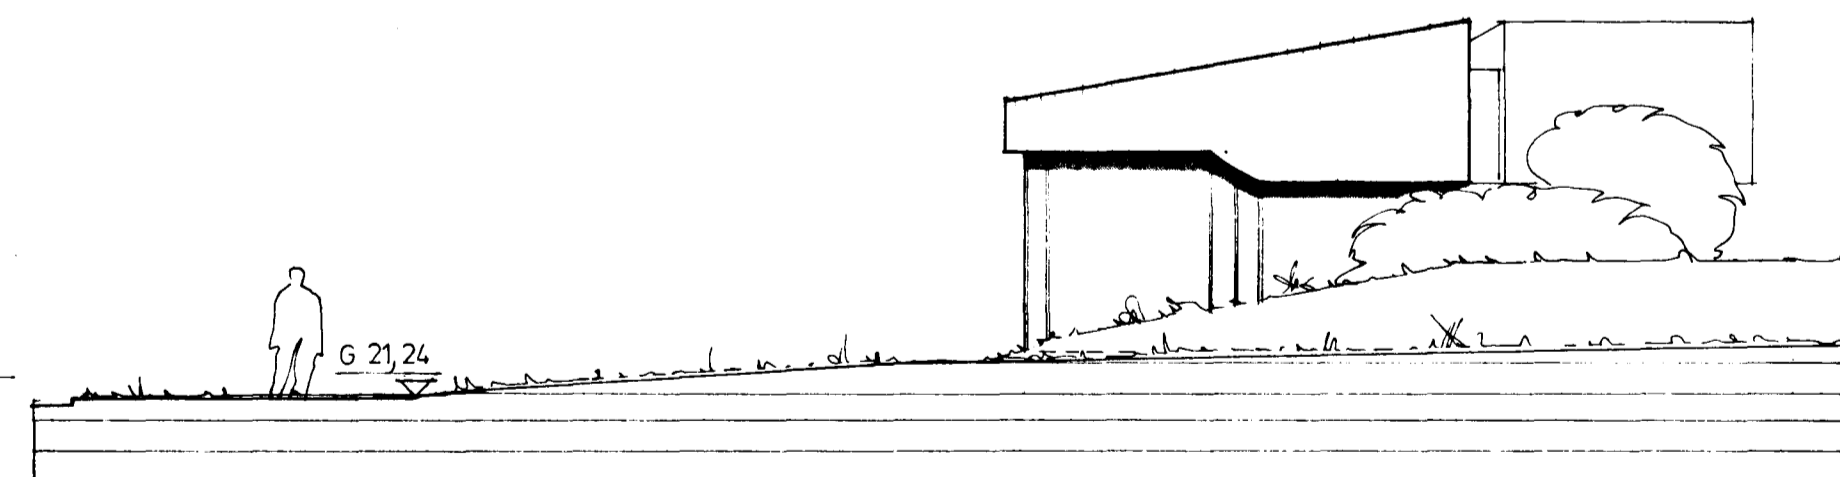

útlit suður

TEIKNISTOFAN H.F. ÁRMÚLA 6

108 REYKJAVÍK
SÍMI 38760

GÍSLI HALLDÓRSSON ARKITEKT F.A.I.
JÓSEF REYNIS ARKITEKT F.A.I.
LEIFUR GÍSLASON BYGGINGAFR. B.F.I.
HALLDÓR GUDMUNDSSON ARKITEKT F.A.I.

VERKEFNI póst- og símamálastofnunin
tækjahlús við suðurholt

VERK útlit

NR A·3

SAMP MAL 1:100 DAGS 07.12.90 TEIKN ivon