


PAKKANTUR M 1:5

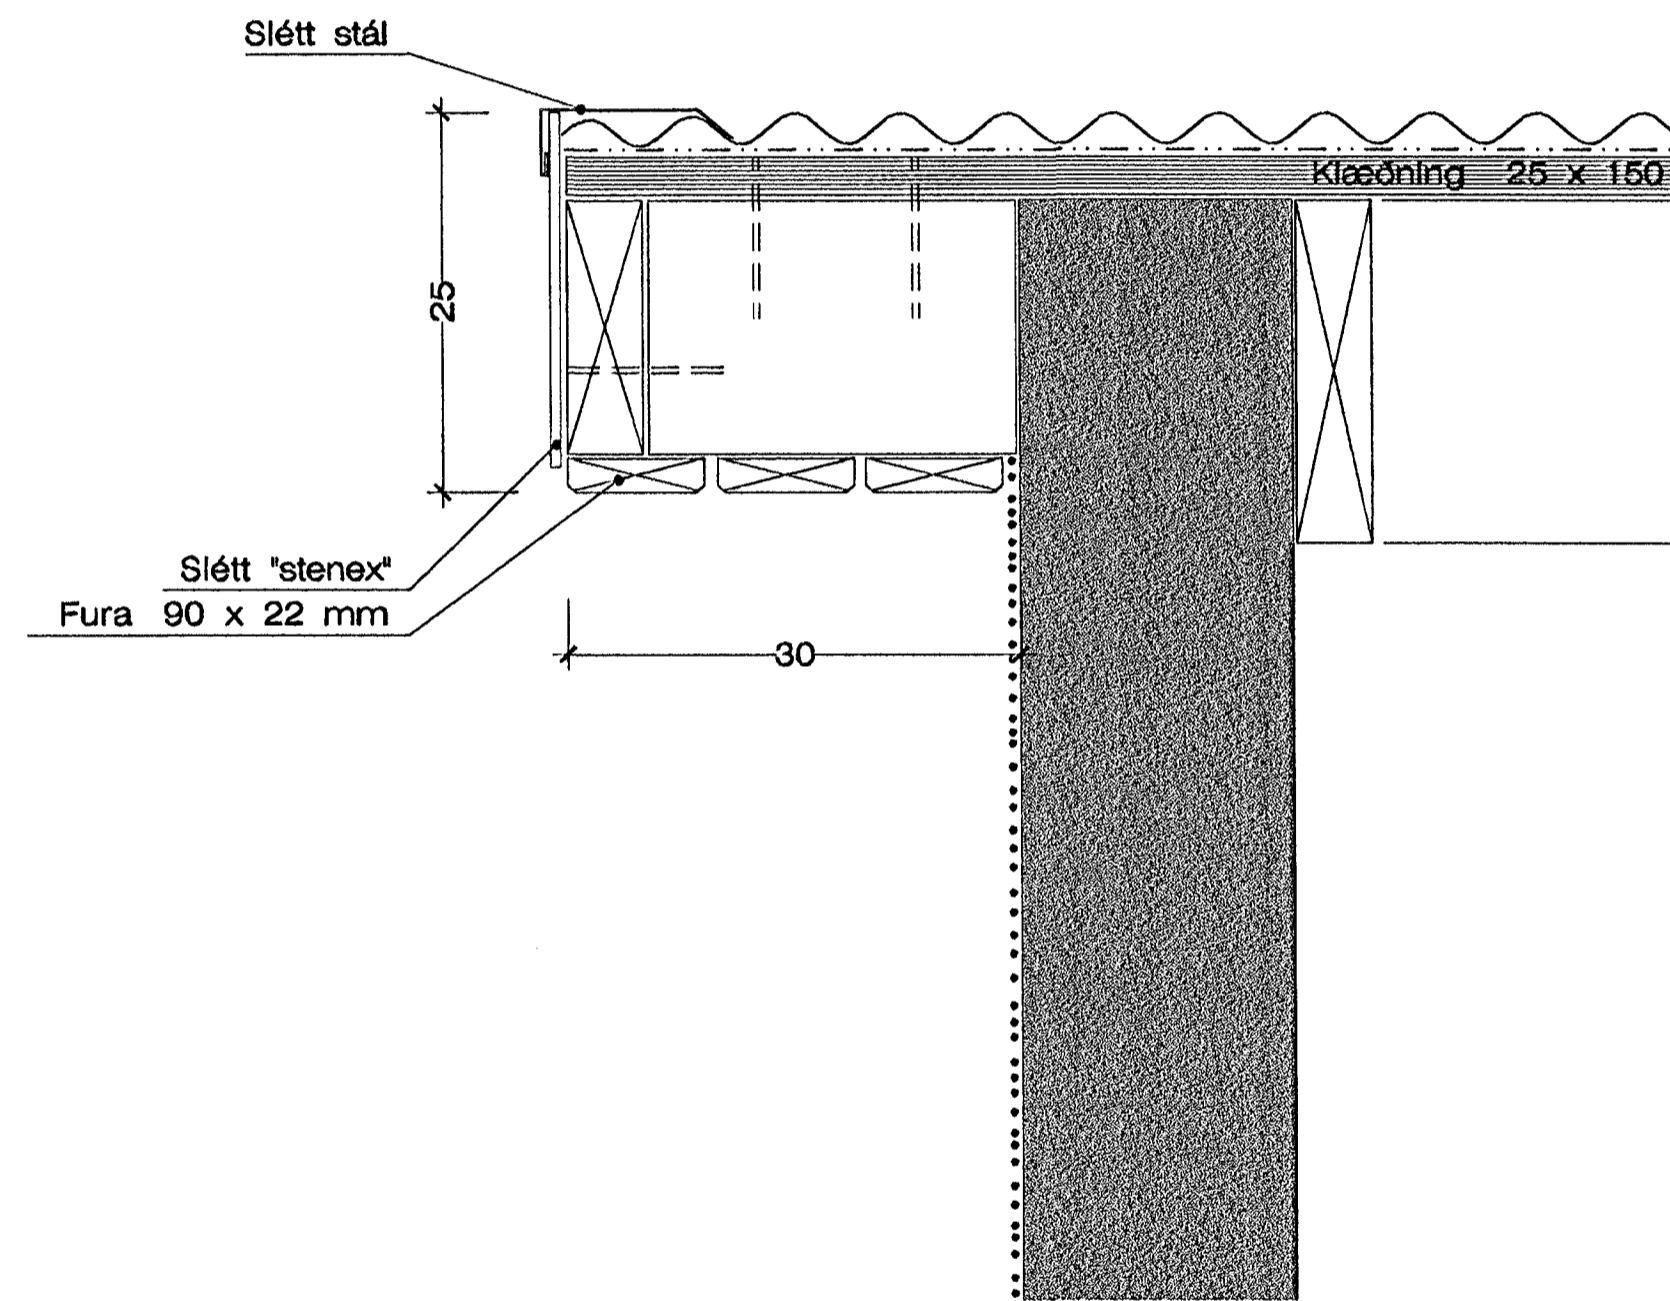

PAKKANTUR Á GAFLVEGGJUM M 1:5

Byggingafróunir Hainarfiarðar
Afgreitt þann
27. Des. 1999
Sigurbjartur Halldórsson

SUÐURHOLT 3, HAFNARFIRÐI, ÞAKKANTUR

VERK. NR. 218

DAGS. 18.10.99

MÁL. 1:5

TEIKN. NR. 206

BREYTT.

JÓN GUÐMUNDSSON ARKITEKT
VINNUSTOFA SKÚLAQÖTU 63 REYKJAVÍK

KT. 310581
SÍMI 552 5055

3209