



SVALAGÓLF M 1 : 20

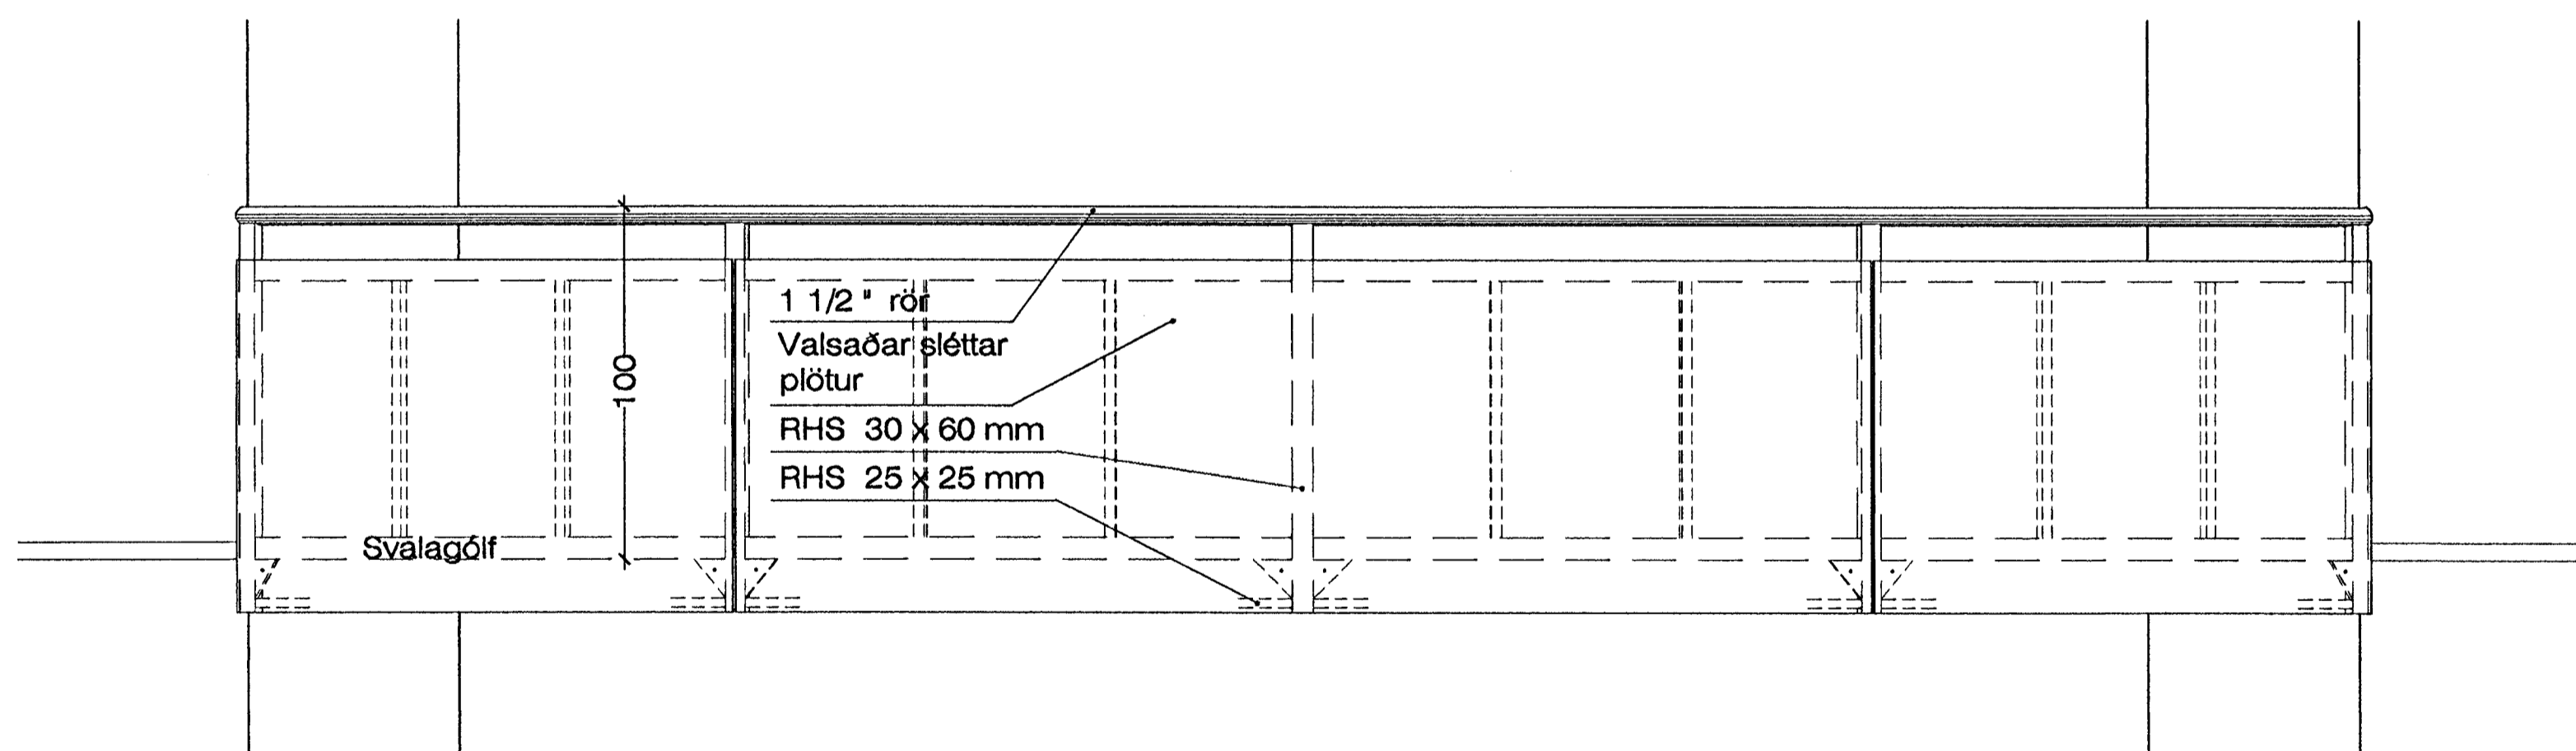

SVALAHANDRIÐ M 1 : 20

- 1 1/2" rör
- RHS 30 x 60 mm
- Slétt plata
- RHS 30 x 60 mm
- RHS 25 x 25 mm

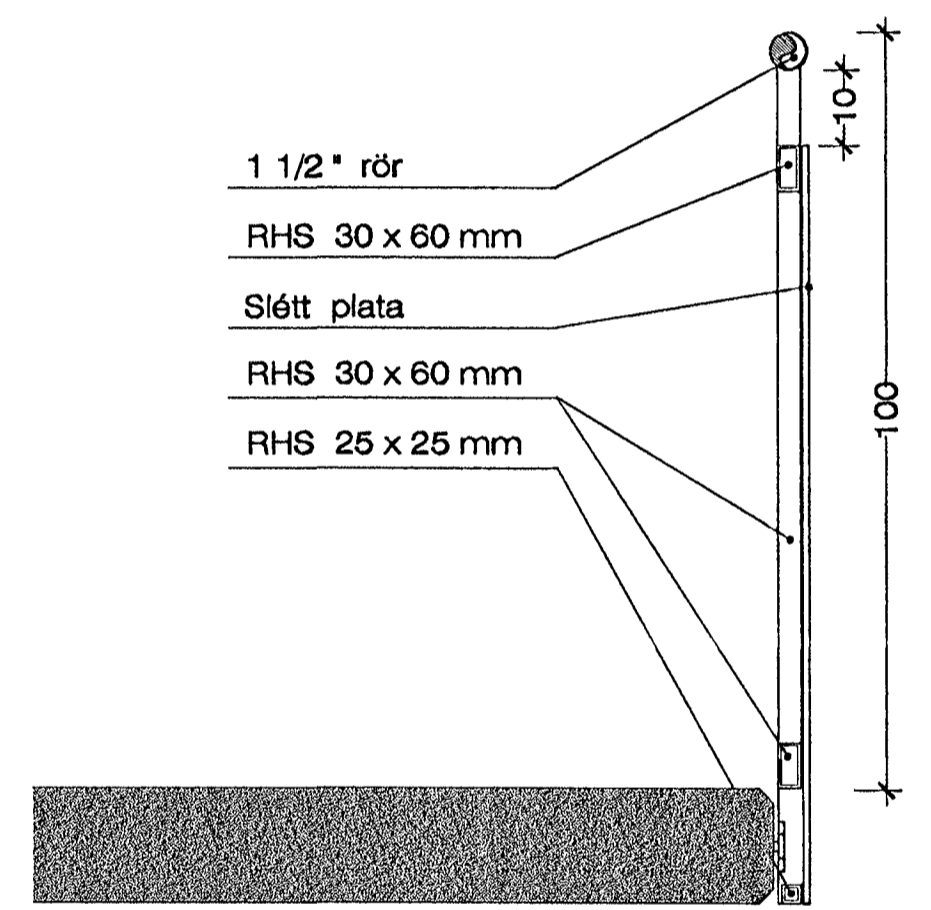

HLUTAMYND M 1 : 10

Byggingufulltrúi Hafnarfjarðar
 Afgreitt þann
 27.05.2004
 Sigurbjartur Halldórsson

SUÐURHOLT 3, HAFNARFIRÐI, SVALAHANDRIÐ

VERK. NR. 218 DAGS. 18.10.99 MÁL. 1:20, 1:10
 TEKN. NR. 207 BREYTT.

JÓN GUÐMUNDSSON ARKITEKT *Jón Guðmundsson* KT. 310481
 VINNUSTOFA. SKÚLAGÖTU 63 REYKJAVÍK. Sími 562 5065 3299