




Samþykkt þann  
 11.10.1999  
 Býggingarvalfrunnir Hafnarfirði  
 Erlendur Bjarnarsson

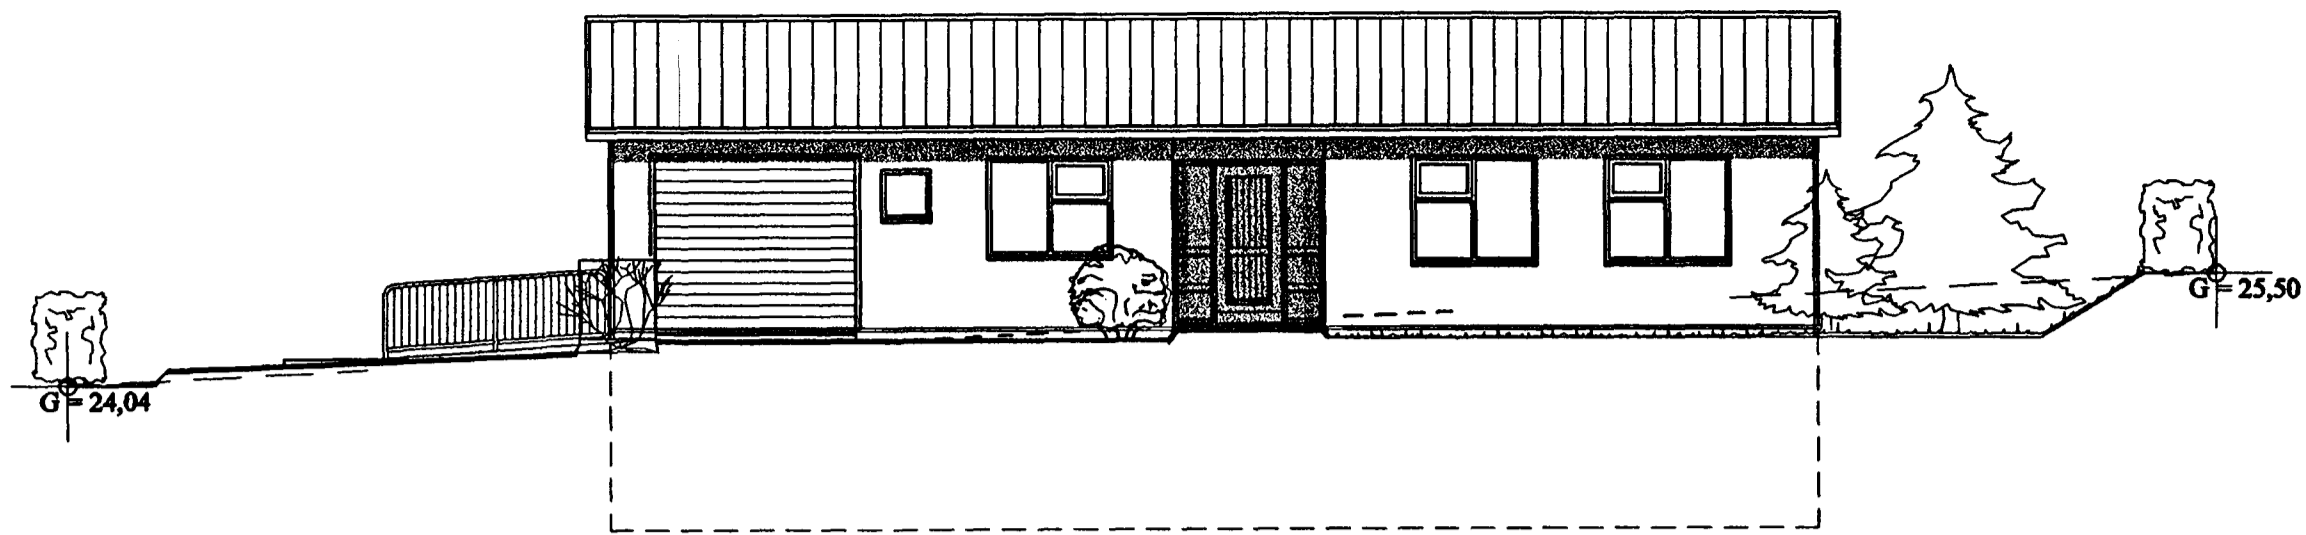


ÚTLIT NORÐAUSTUR M 1:100

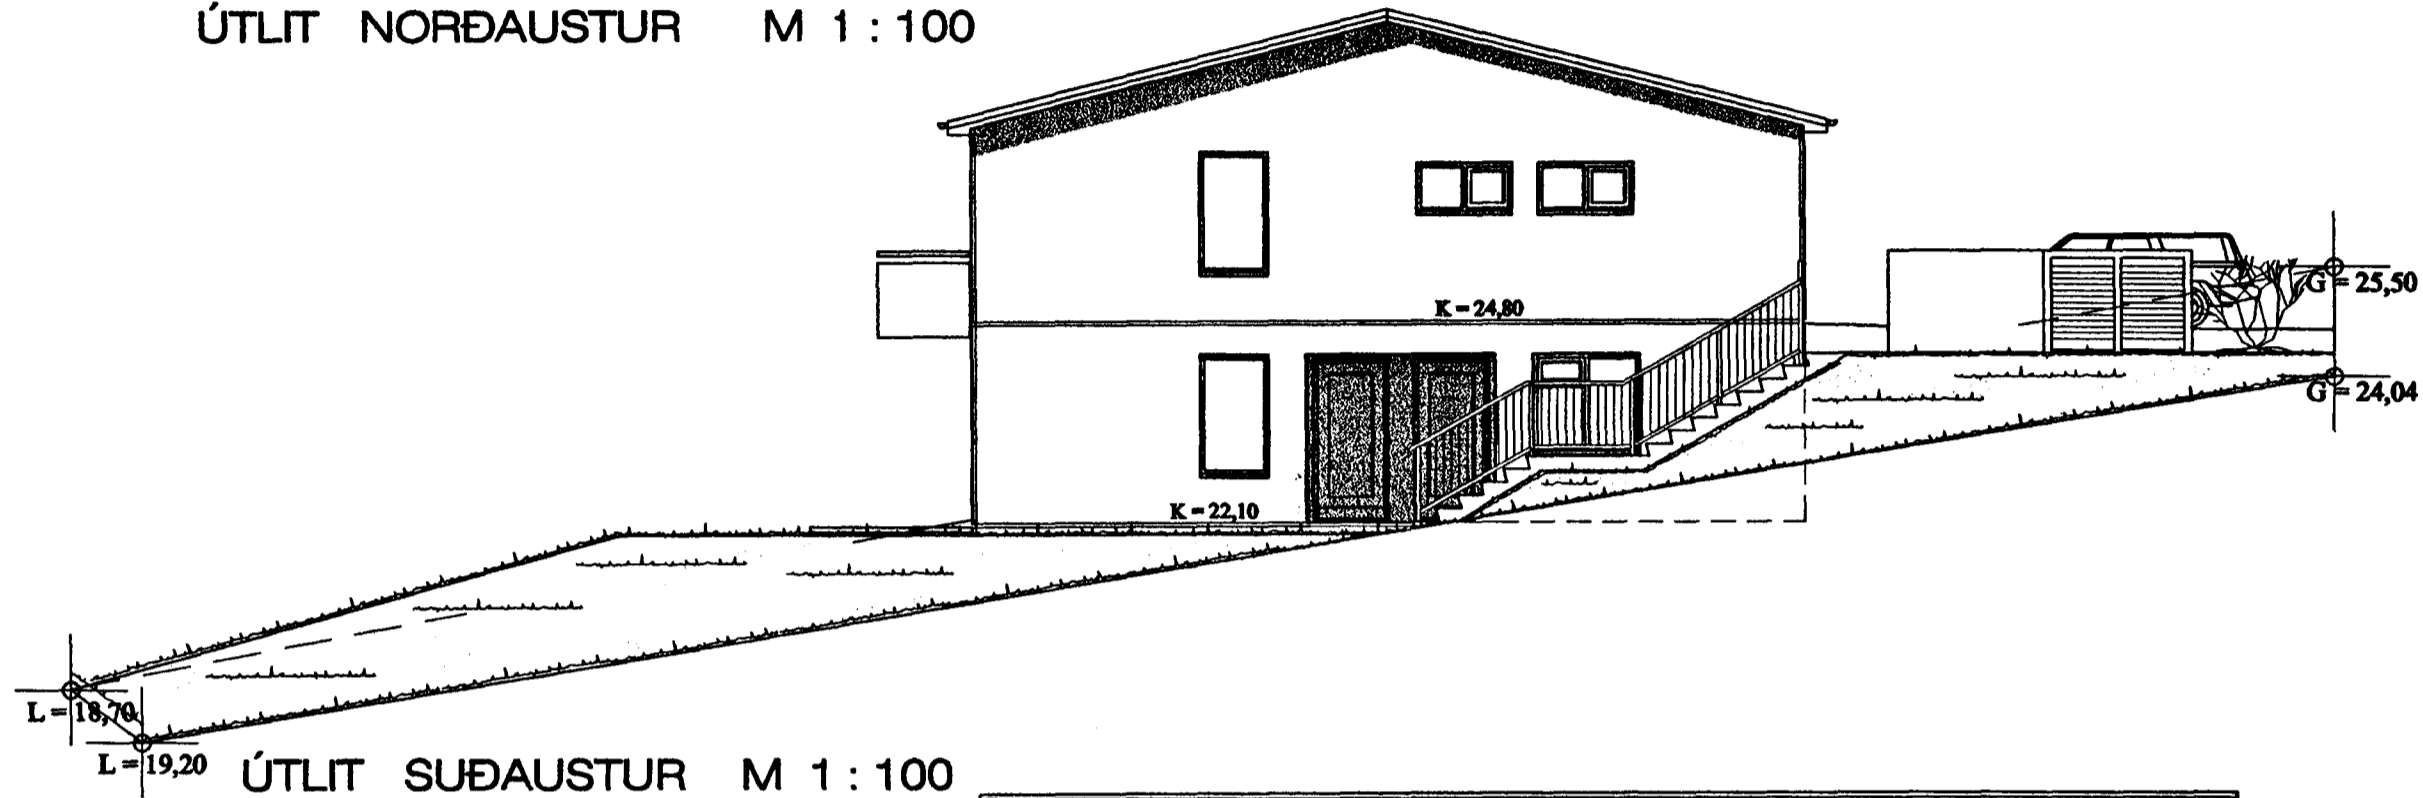


ÚTLIT SUÐAUSTUR M 1:100

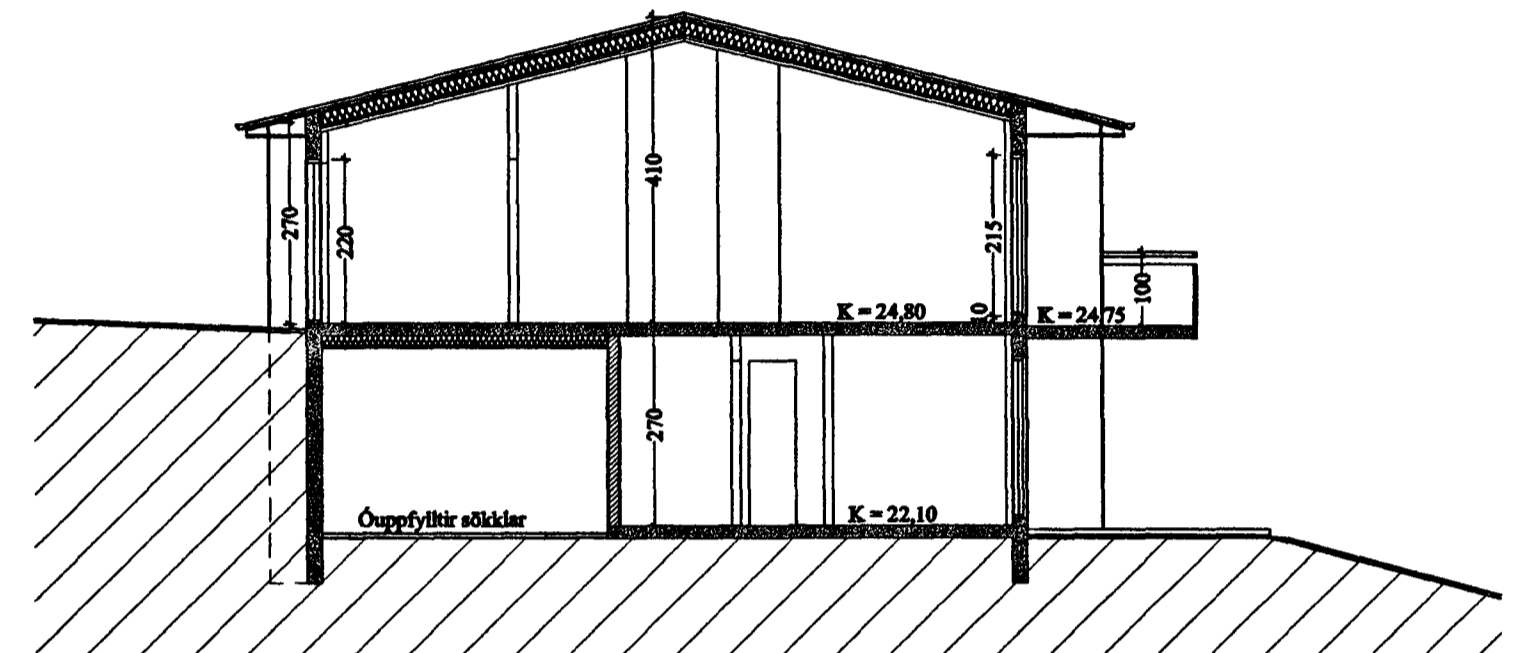

SNEIÐING M 1:100

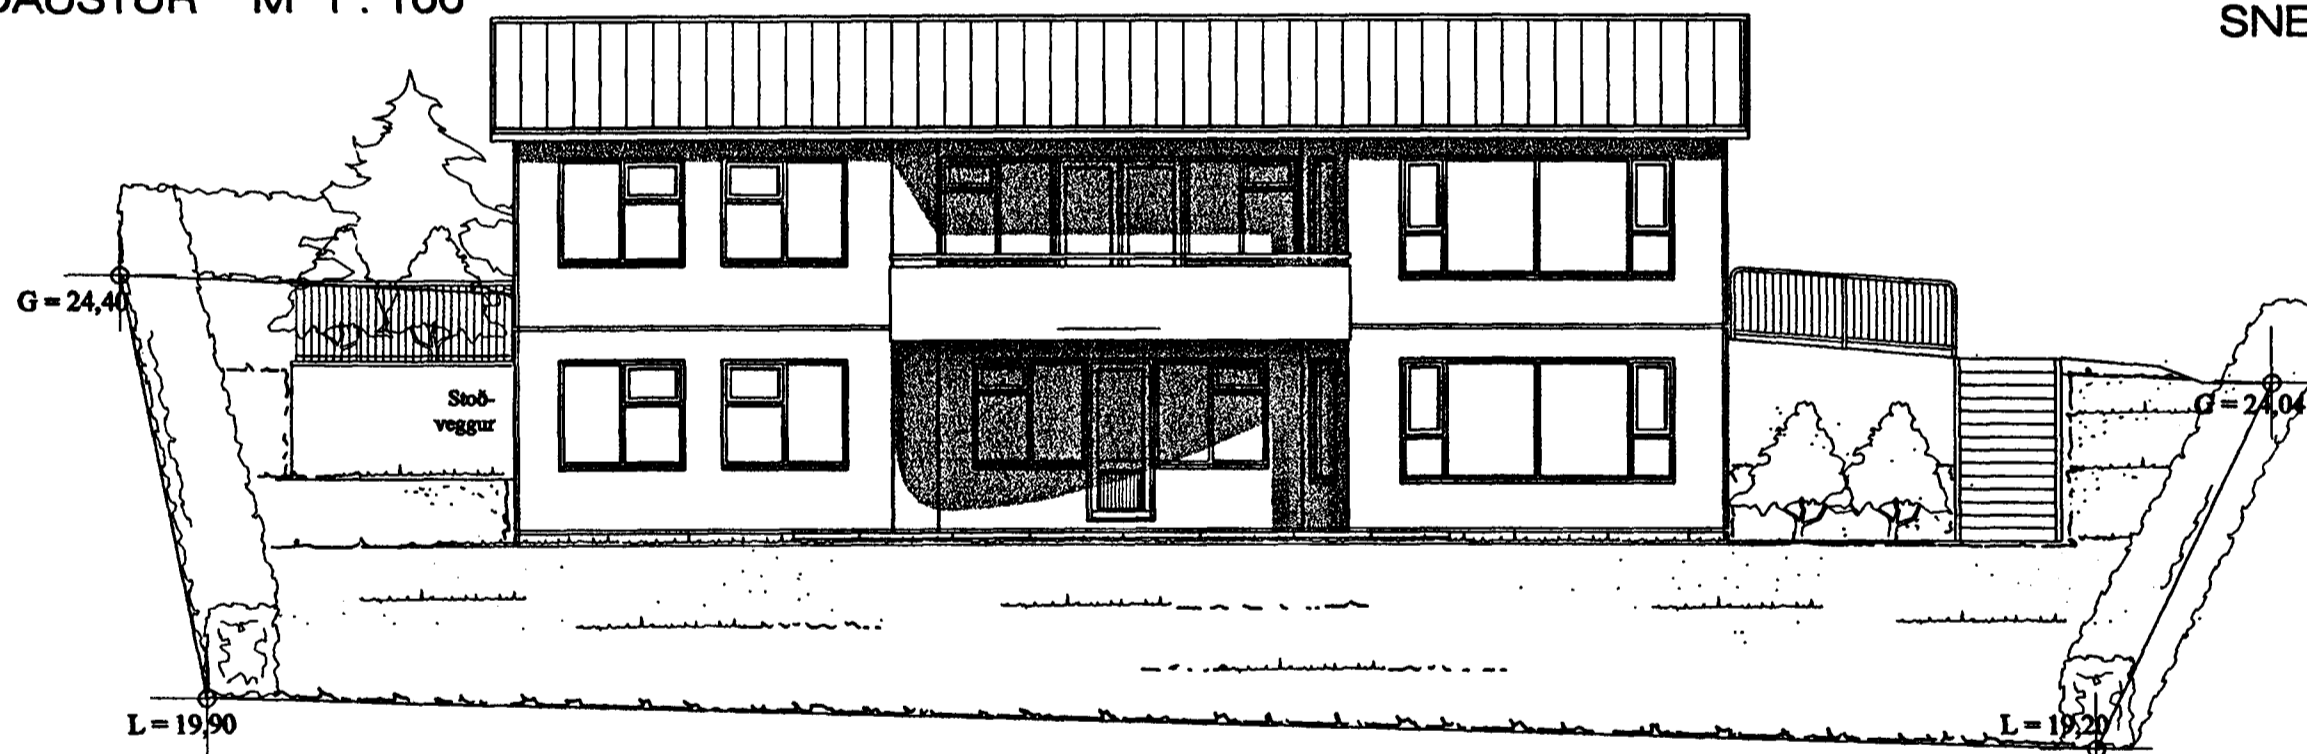

ÚTLIT SUÐVESTUR M 1:100

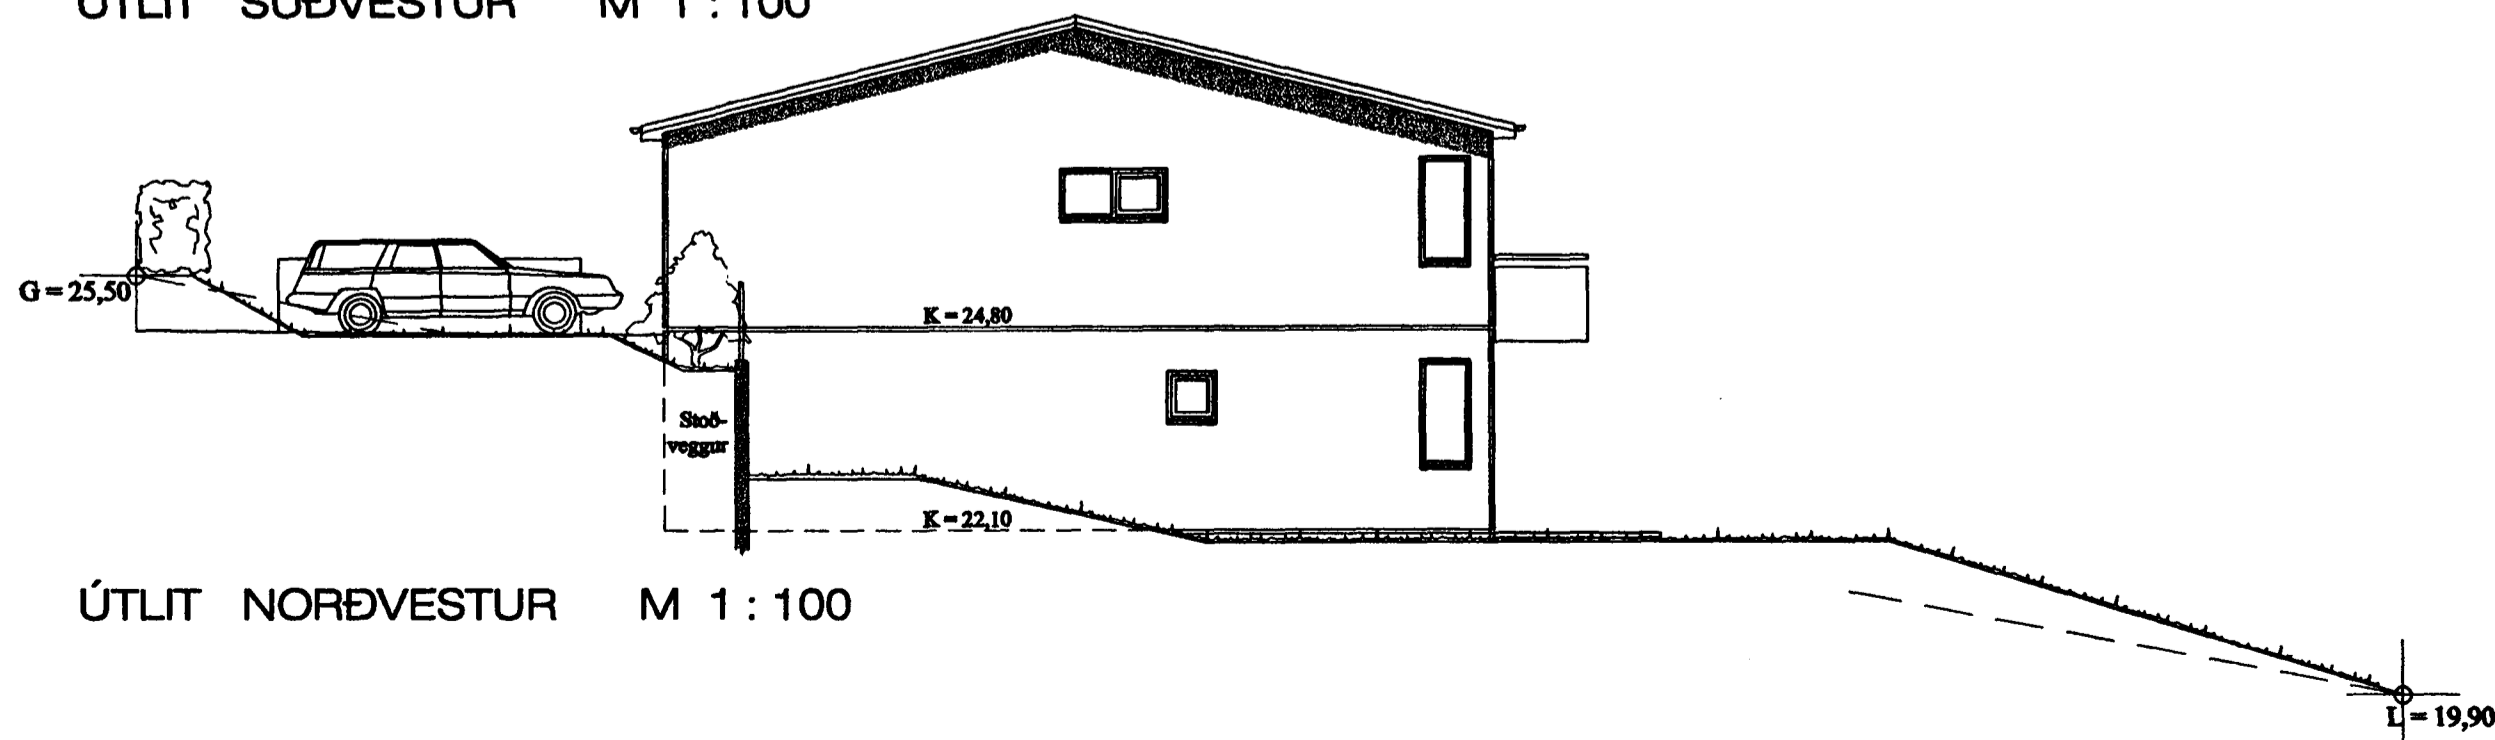

ÚTLIT NORÐVESTUR M 1:100

**SUÐURHOLT 3, HAFNARFIRÐI ÚTLIT**

VERK NR. 218      DAGS. 11.10.99      MÁL. 1:100  
 TEIKN. NR. 03      BREYTT.

**JÓN GUÐMUNDSSON** ARKITEKT *Jón Guðmundsson* KT. 210661  
 VINNUSTOFA, SKÚLAGÖTU 63 REYKJAVÍK. Sími 582 5055 3299