


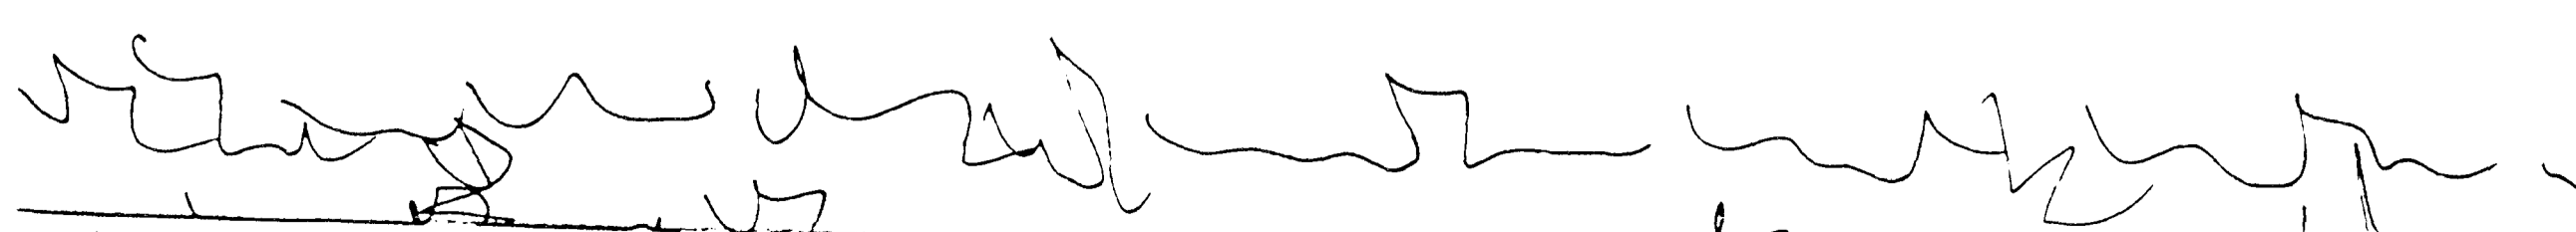

NORÐAUSTUR



SUÐVESTUR




SUDURHOLT 7, HAFNARFIRÐI.

ÚTLIT.
2001-01-15 MKV. 1:50

Jóhannes Pétursson 010448-3959 S - 567-5107

Sigurður Sigurðsson 021146-2349 S - 566-6613

Johannes

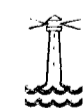

Samþykkt þann

22 JAN 2001

Byggingáfulltrúinn í Hafnarfirði
F.h. Sigurbjartur Halldórsson

ABS

teiknistofa

S - 566-6613 , 567-5107.

Nr. 21