


ÚTLIT VESTUR

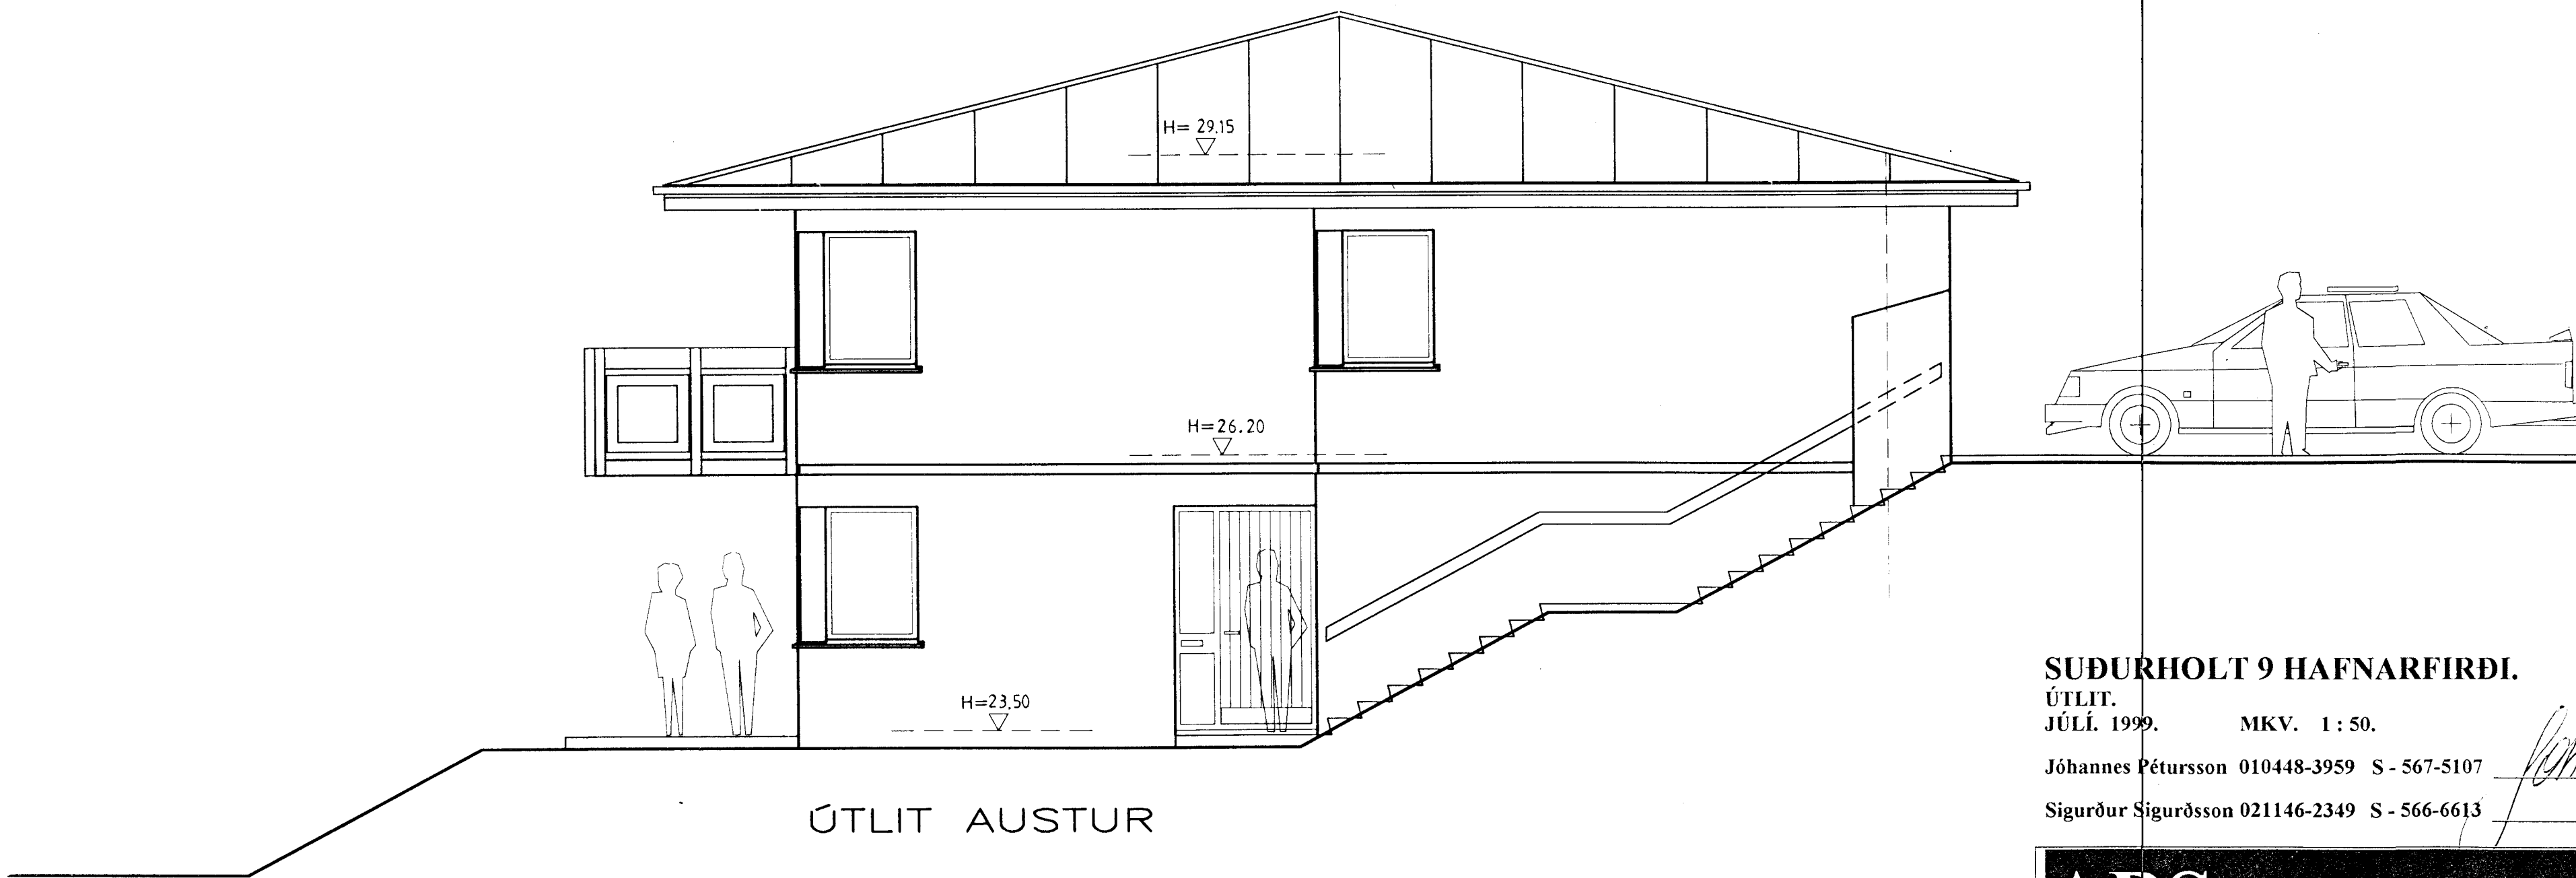

ÚTLIT AUSTUR

SUDURHOLT 9 HAFNARFIRÐI.

ÚTLIT. JÚLÍ. 1999. MKV. 1 : 50.

Jóhannes Pétursson 010448-3959 S - 567-5107

Sigurður Sigurðsson 021146-2349 S - 566-6613