


GÖTUHLIÐ – ÚTLIT NORÐUR

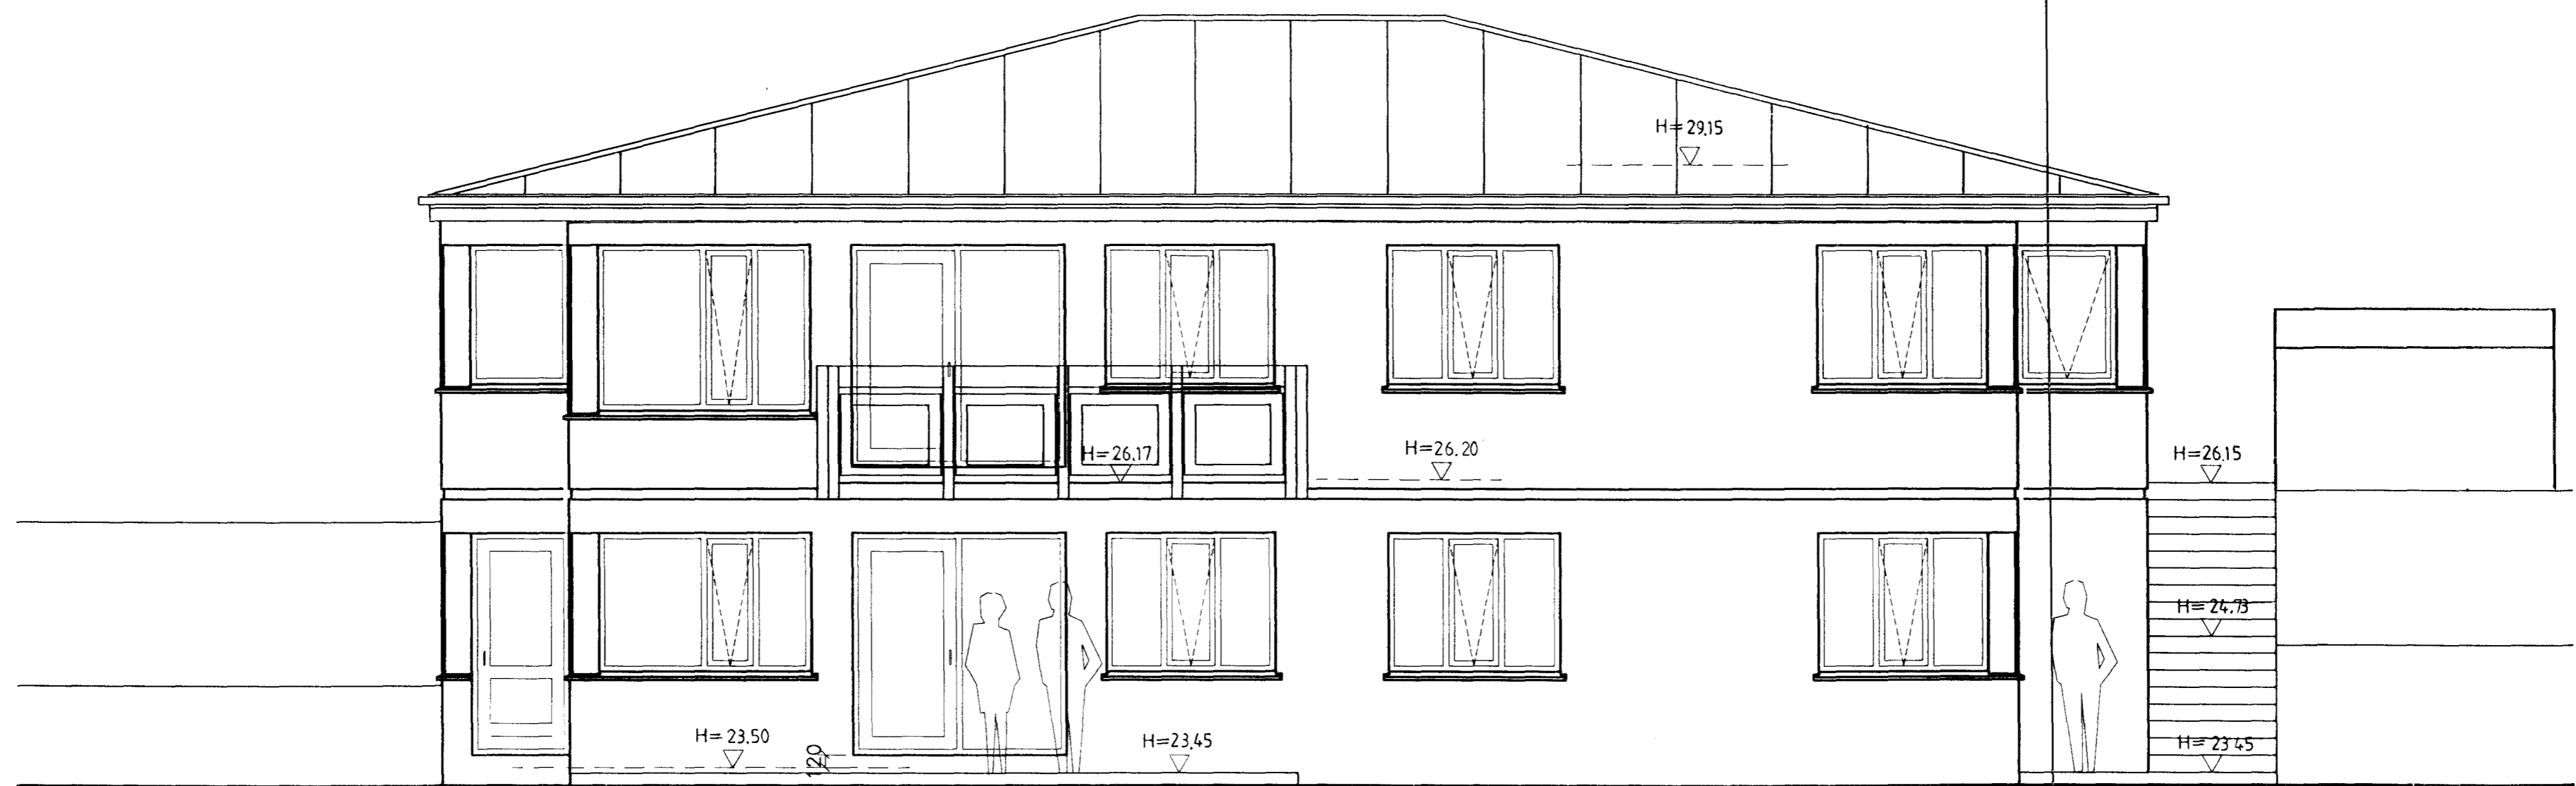

ÚTLIT SUÐUR

SUÐURHOLT 9 HAFNARFIRÐI.

ÚTLIT.

JÚLÍ. 1999.

MKV. 1 : 50.

Jóhannes Pétursson 010448-3959 S - 567-5107

Sigurður Sigurðsson 021146-2349 S - 566-6613

ABS

teiknistofa

S - 566-6613 , 567-5107.

Nr. 20