


ÚTLIT VESTUR

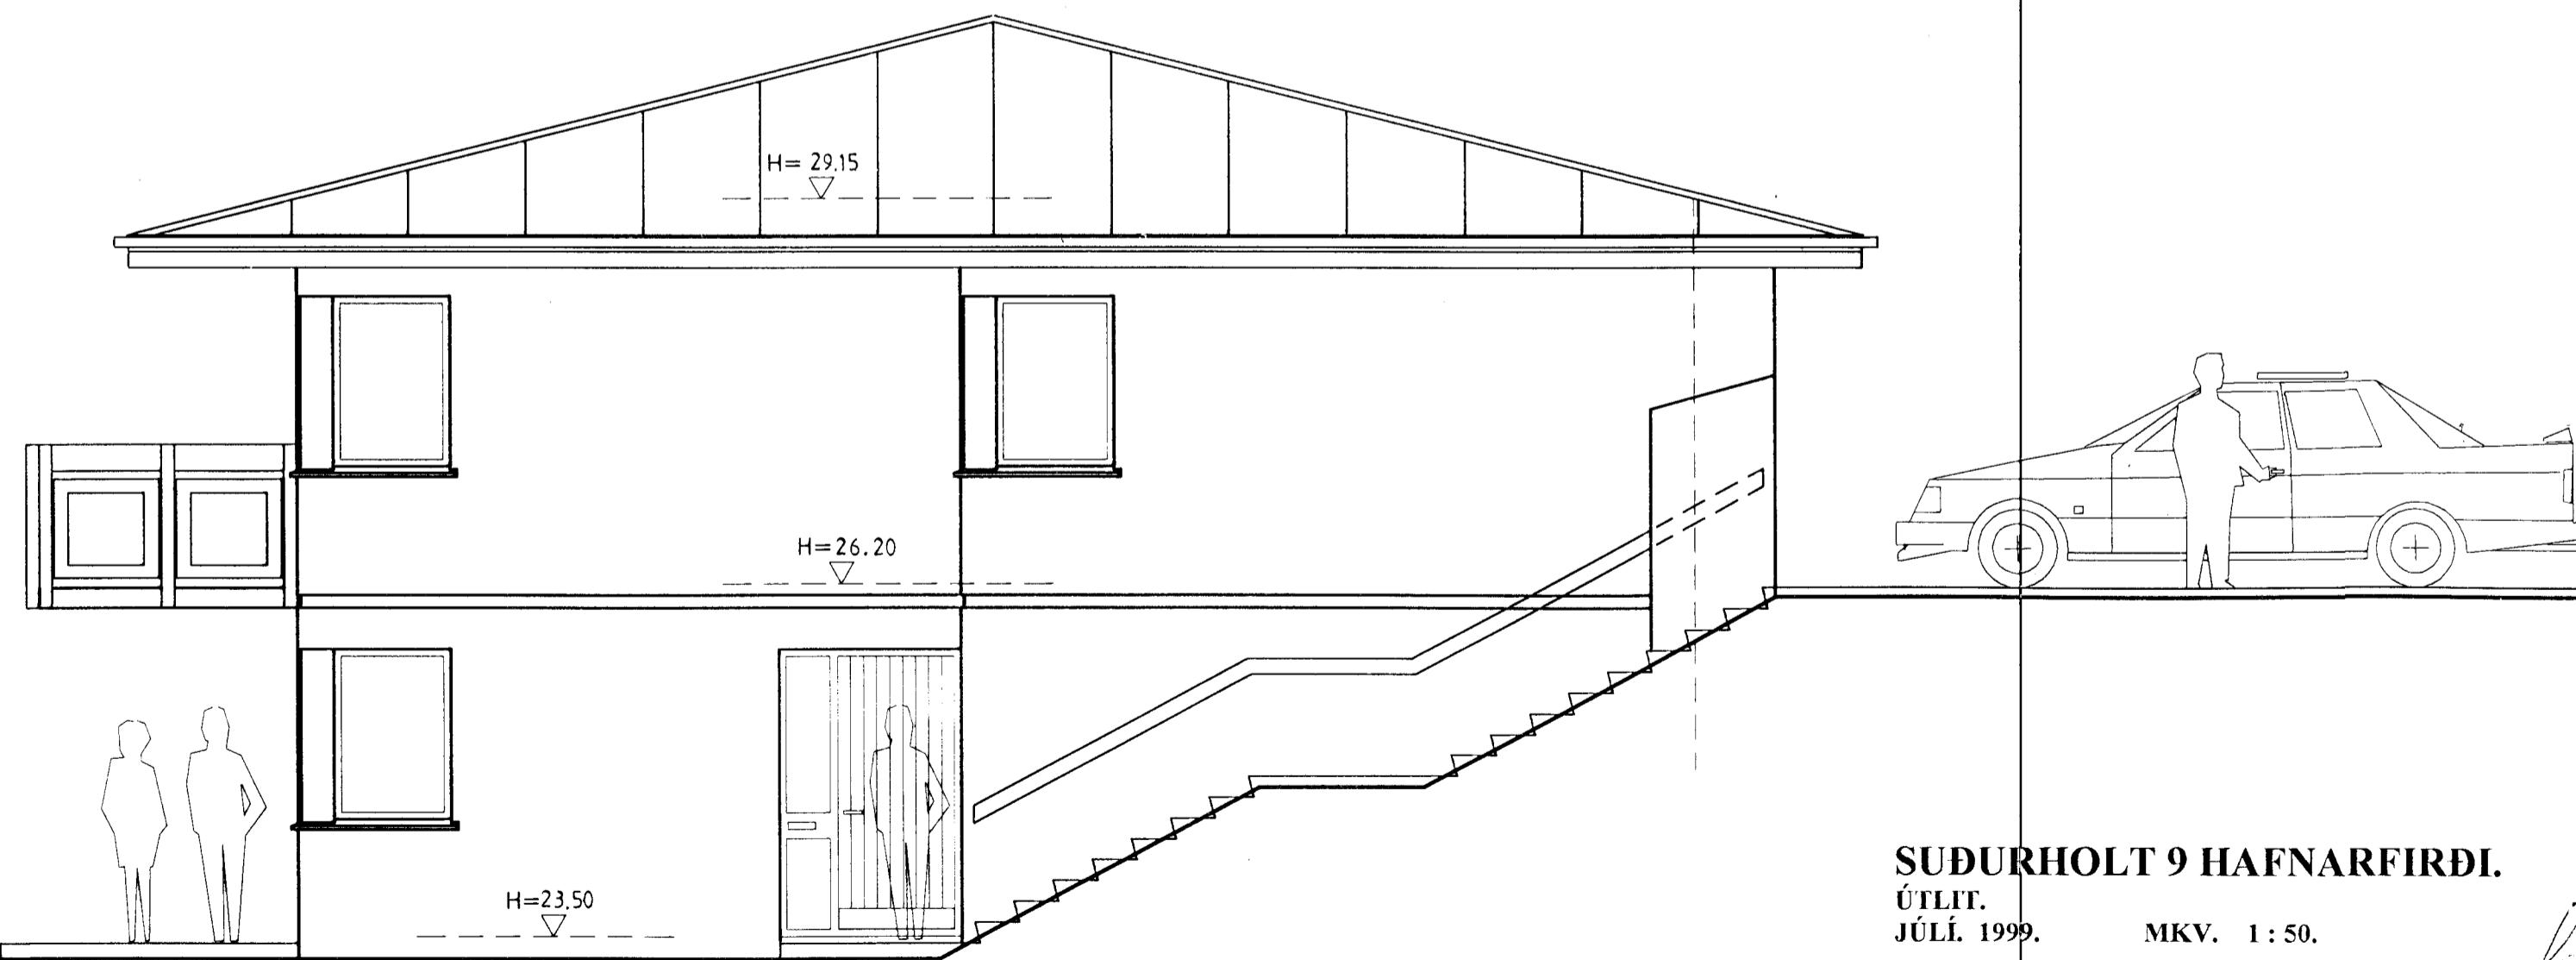

ÚTLIT AUSTUR

SUDURHOLT 9 HAFNARFIRÐI.

ÚTLIT.

JÚLÍ. 1999. MKV. 1:50.

Jóhannes Pétursson 010448-3959 S - 567-5107

Sigurður Sigurðsson 021146-2349 S - 566-6613



**ABS**

teiknistofa S - 566-6613, 567-5107. Nr. 21