

SUDURHVAMMUR 11.


KJALLARI	OFN NR	VARMAPÖRF KCAL / T	MESTA HÆÐ	MESTA LENGD	OFN T.D. PANEL	OFNLOKI
	001	1 660	75	320	P 11 750 / 2600	FJVR
	002	"	"	"	"	"
	003	255	60	60	P 10 600 / 600	"
	004	420	60	40	P 23 600 / 400	"
	005	255	75	60	P 10 600 / 600	"
	006 A	1 890	40	140	P 23 400 / 1400	RAVL
	006 B	"	"	"	P 22 400 / 1400	FJVR
	007	855	60	140	P 20 600 / 1400	RAVL
	008	775	60	100	P 21 600 / 1000	FJVR
	011	290	75	60	P 11 600 / 600	"
	012	165	75	60	P 10 600 / 400	"
	013	"	"	"	"	"
	014	"	"	"	"	"
	015	300	"	"	P 11 600 / 600	"
	016	625	"	140	P 10 750 / 1200	"
	017	910	"	"	P 11 750 / 1400	"
	018	275	"	80	P 10 750 / 600	"
	019	825	"	100	P 20 750 / 1000	"
	020	1 555	"	180	P 21 750 / 1600	"
1. HÆÐ						
	101	590	50	80	P 21 500 / 800	FJVR
	102	2 010	40	220	P 33 400 / 2200	RAVL
	103	370	60	40	P 22 600 / 400	FJVR
	104	975	"	140	P 21 600 / 1200	RAVL
	105	535	"	"	P 11 600 / 1000	"
	106	675	"	"	P 20 600 / 1000	"
	107	240	75	80	P 10 600 / 600	FJVR
	108	150	60	60	P 10 600 / 480	"
	111	685	50	80	P 21 500 / 800	"
	112	1 785	40	220	P 33 400 / 2000	RAVL
	113	310	60	40	P 21 600 / 400	FJVR
	114	795	"	140	P 20 600 / 1200	RAVL
	115	535	"	"	P 11 600 / 1000	"
	116	655	"	"	P 20 600 / 1000	"
	117	240	75	80	P 10 600 / 600	FJVR
	118	185	60	60	P 10 600 / 480	"
	120	1 360	75	140	P 21 750 / 1400	"
	121	825	60	100	P 21 600 / 1000	"
2. HÆÐ						
	201	590	50	80	P 21 500 / 800	FJVR
	202	2 010	40	220	P 33 400 / 2200	RAVL
	203	370	60	40	P 22 600 / 400	FJVR
	204	975	"	140	P 21 600 / 1200	RAVL
	205	535	"	"	P 11 600 / 1000	"
	206	675	"	"	P 20 600 / 1000	"
	207	240	75	80	P 10 600 / 600	FJVR
	208	150	60	60	P 10 600 / 480	"
	211	685	50	80	P 21 500 / 800	"
	212	1 785	40	220	P 33 400 / 2000	RAVL
	213	310	60	40	P 21 600 / 400	FJVR
	214	795	"	140	P 20 600 / 1200	RAVL
	215	535	"	"	P 11 600 / 1000	"
	216	655	"	"	P 20 600 / 1000	"
	217	240	75	80	P 10 600 / 600	FJVR
	218	185	60	60	P 10 600 / 480	"
	220	1 840	60	200	P 22 600 / 2000	"
3. HÆÐ						
	301	680	50	80	P 22 500 / 800	FJVR
	302	2 265	40	220	P 34 400 / 2200	RAVL
	303	420	60	40	P 23 600 / 400	FJVR
	304	1 100	"	140	P 21 600 / 1400	RAVL
	305	625	"	"	P 11 600 / 1200	"
	306	765	"	"	P 11 600 / 1400	"
	307	365	75	80	P 21 600 / 480	FJVR
	308	175	60	60	P 10 600 / 480	"
	311	775	50	80	P 23 500 / 800	"
	312	2 045	40	220	P 33 400 / 2200	RAVL
	313	355	60	40	P 22 600 / 400	FJVR
	314	920	"	140	P 20 600 / 1400	RAVL
	315	625	"	"	P 11 600 / 1200	"
	316	740	60	140	P 11 600 / 1400	"
	317	365	75	80	P 20 600 / 600	FJVR
	318	210	60	60	P 10 600 / 480	"
	320	1 240	"	200	P 20 600 / 1800	"
SAMTALS	71	52.210				

SUDURHVAMMUR 13.


KJALLARI	OFN NR	VARMAPÖRF KCAL / T	MESTA HÆÐ	MESTA LENGD	OFN T.D. PANEL	OFNLOKI
	001	290	75	60	P 11 600 / 600	FJVR
	002	165	"	"	P 10 600 / 400	"
	003	"	"	"	"	"
	004	"	"	"	"	"
	005	300	"	"	P 11 600 / 600	"
	006	625	"	140	P 10 750 / 1200	"
	007	910	"	"	P 11 750 / 1400	"
	008	275	"	80	P 10 750 / 600	"
	009	825	"	100	P 20 750 / 1000	"
	011	1 660	"	320	P 11 750 / 2600	"
	012	"	"	"	"	"
	013	255	"	60	P 10 600 / 600	"
	014	420	60	50	P 23 600 / 400	"
	015	255	75	60	P 10 600 / 600	"
	016 A	1 635	40	140	P 22 400 / 1400	RAVL
	016 B	"	"	"	P 21 400 / 1400	FJVR
	017	855	60	"	P 20 600 / 1400	RAVL
	018	695	"	100	P 21 500 / 1000	FJVR
	020	1 555	75	180	P 21 750 / 1600	"
1. HÆÐ						
	101	685	50	80	P 21 500 / 800	FJVR
	102	1 785	40	220	P 33 400 / 2000	RAVL
	103	310	60	40	P 21 600 / 400	FJVR
	104	795	"	140	P 20 600 / 1200	RAVL
	105	535	"	"	P 11 600 / 1000	"
	106	655	"	"	P 20 600 / 1000	"
	107	240	75	80	P 10 600 / 600	FJVR
	108	185	60	60	P 10 600 / 480	"
	111	590	50	80	P 21 500 / 800	"
	112	2 010	40	220	P 33 400 / 2200	RAVL
	113	310	60	40	P 21 600 / 400	FJVR
	114	795	"	140	P 20 600 / 1200	RAVL
	115	535	"	"	P 11 600 / 1000	"
	116	675	"	"	P 20 600 / 1000	"
	117	240	75	80	P 10 600 / 600	FJVR
	118	150	60	60	P 10 600 / 480	"
	120	1 360	75	140	P 21 750 / 1400	"
	121	825	60	100	P 21 600 / 1000	"
2. HÆÐ						
	201	685	50	80	P 21 500 / 800	FJVR
	202	1 785	40	220	P 33 400 / 2000	RAVL
	203	310	60	40	P 21 600 / 400	FJVR
	204	795	"	140	P 20 600 / 1200	RAVL
	205	535	"	"	P 11 600 / 1000	"
	206	655	"	"	P 20 600 / 1000	"
	207	240	75	80	P 10 600 / 600	FJVR
	208	185	60	60	P 10 600 / 480	"
	211	680	50	80	P 22 500 / 800	"
	212	2 265	40	220	P 34 400 / 2200	RAVL
	213	355	60	40	P 22 600 / 400	FJVR
	214	920	"	140	P 20 600 / 1400	RAVL
	215	625	"	"	P 11 600 / 1200	"
	216	765	"	"	P 11 600 / 1400	"
	217	365	75	80	P 11 600 / 600	FJVR
	218	175	60	60	P 10 600 / 480	"
	220	1 840	60	200	P 22 600 / 2000	"
3. HÆÐ						
	301	775	50	80	P 23 500 / 800	FJVR
	302	2 045	40	220	P 33 400 / 2200	RAVL
	303	355	60	40	P 22 600 / 400	FJVR
	304	920	"	140	P 20 600 / 1400	RAVL
	305	625	"	"	P 11 600 / 1200	"
	306	740	"	"	P 11 600 / 1400	"
	307	365	75	80	P 20 600 / 600	FJVR
	308	210	60	60	P 10 600 / 480	"
	320	1 680	60	200	P 22 600 / 1800	"
SAMTALS	63	46.285				

SUDURHVAMMUR 15.

KJALLARI	OFN NR	VARMAPÖRF KCAL / T	MESTA HÆÐ	MESTA LENGD	OFN T.D. PANEL	OFNLOKI
	001	400	75	80	P 10 750 / 800	FJVR
	002	2 280	40	320	P 23 400 / 3200	RAVL
	003	925	75	140	P 20 600 / 1400	FJVR
	004	875	"	"	"	"
	005	180	50	50	P 11 500 / 400	"
	006	135	60	60	P 10 500 / 400	"
	007	110	"	"	"	"
	008	"	"	"	"	"
	009	300	75	80	P 10 750 / 600	"
	010	255	60	60	P 10 600 / 600	"
	011	230	"	50	P 10 600 / 400	"
	012	200	"	80	P 10 500 / 600	"
	013	925	"	140	P 20 600 / 1400	RAVL
	014	1400	40	"	P 33 400 / 1400	"
	015	500	"	60	P 33 400 / 600	FJVR
	020	1 650	75	180	P 22 600 / 1800	"
1. HÆÐ						
	101	1 795	40	200	P 21 400 / 1800	RAVL
	102	"	"	140	P 21 400 / 1400	FJVR
	103	260	60	50	P 11 600 / 480	"
	104	410	50	140	P 10 500 / 1200	"
	105	625	75	60	P 21 750 / 600	"
	106	480	60	140	P 10 600 / 1200	RAVL
	107	950	"	"	P 20 600 / 1400	"
	108	565	50	"	P 11 500 / 1200	FJVR
	120	1 430	60	180	P 21 600 / 1800	"
2. HÆÐ						
	201	2 040	60	140	P 34 600 / 1400	RAVL
	202	695	75	60	P 22 750 / 600	FJVR
	203	450	"	"	P 21 600 / 600	"
	204	955	60	140	P 20 600 / 1400	RAVL
	205	950	"	100	P 22 600 / 1000	"
	206	530	50	140	P 11 500 / 1200	FJVR
SAMTALS	31	22 610				

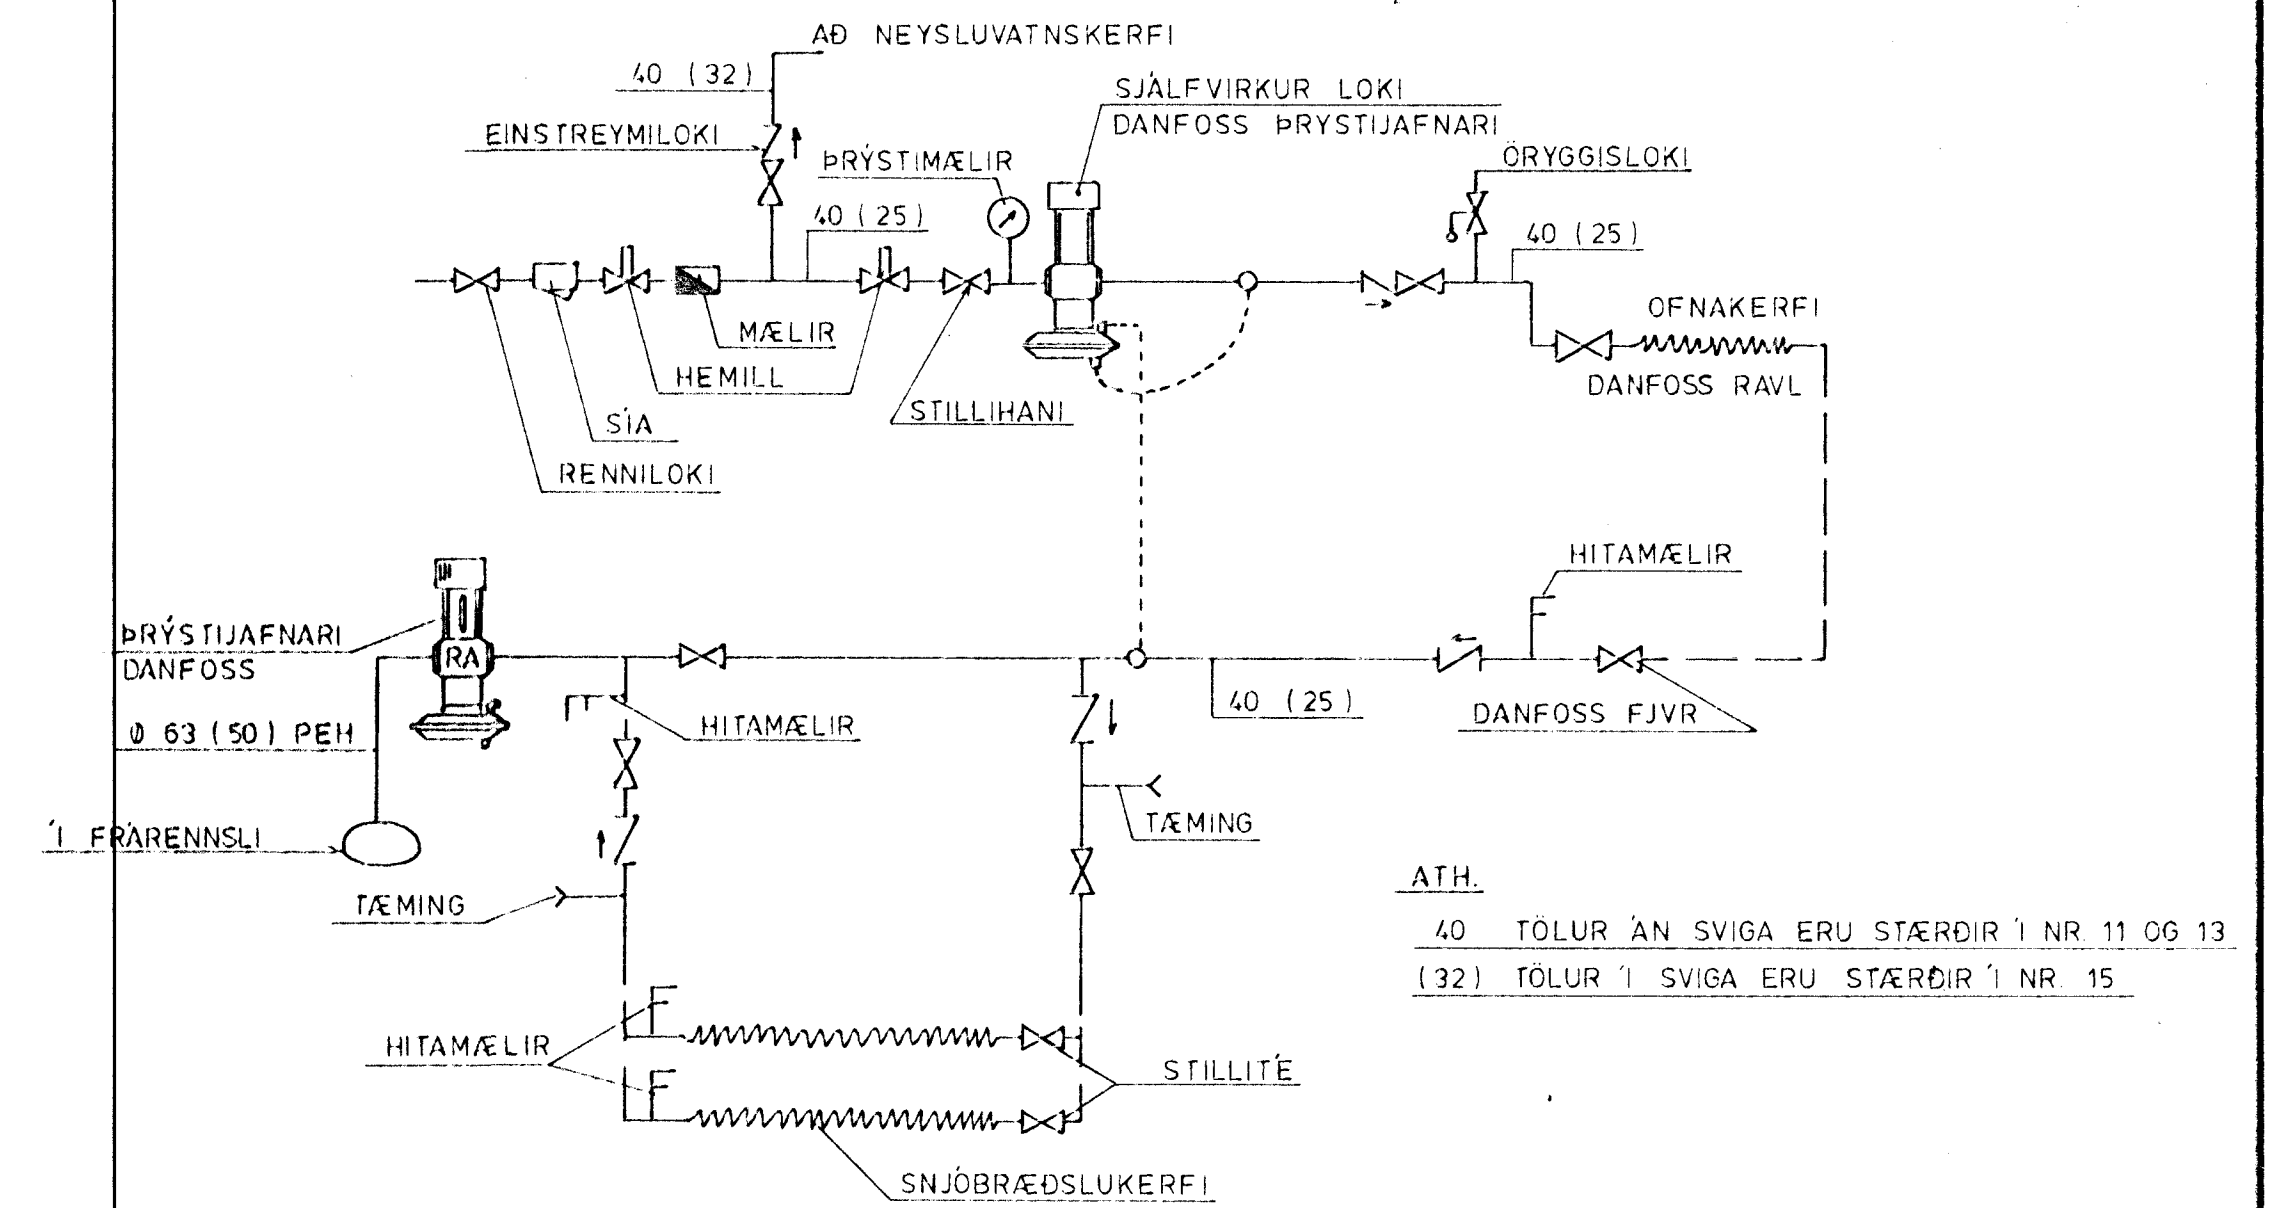

TENGIMYND HITAVEITU (MEÐ SNJÓBRÆDSLUKERFI)

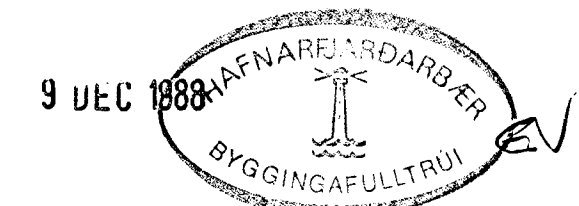

HAGVIRKI HF VERKTAKI VERKHÖNNUN SKUTAHRAUN 2 - 220 HAFNARFIRÐI - Sími 53999		Vork nr. 122
SUDURHVAMMUR 11 - 15. HFJ. OFNASKRÁ OG TENGIMYND		Teikning nr. 5.4.13
Hannað af Teiknað af Yfirarið af Samþykkt af		Mælikvarði <input checked="" type="checkbox"/>
19. NOV '88		Dagsetning 19 NOV '88