



GRUNNMYND 1. HÆÐ 1:50  
HÚS NR. 19

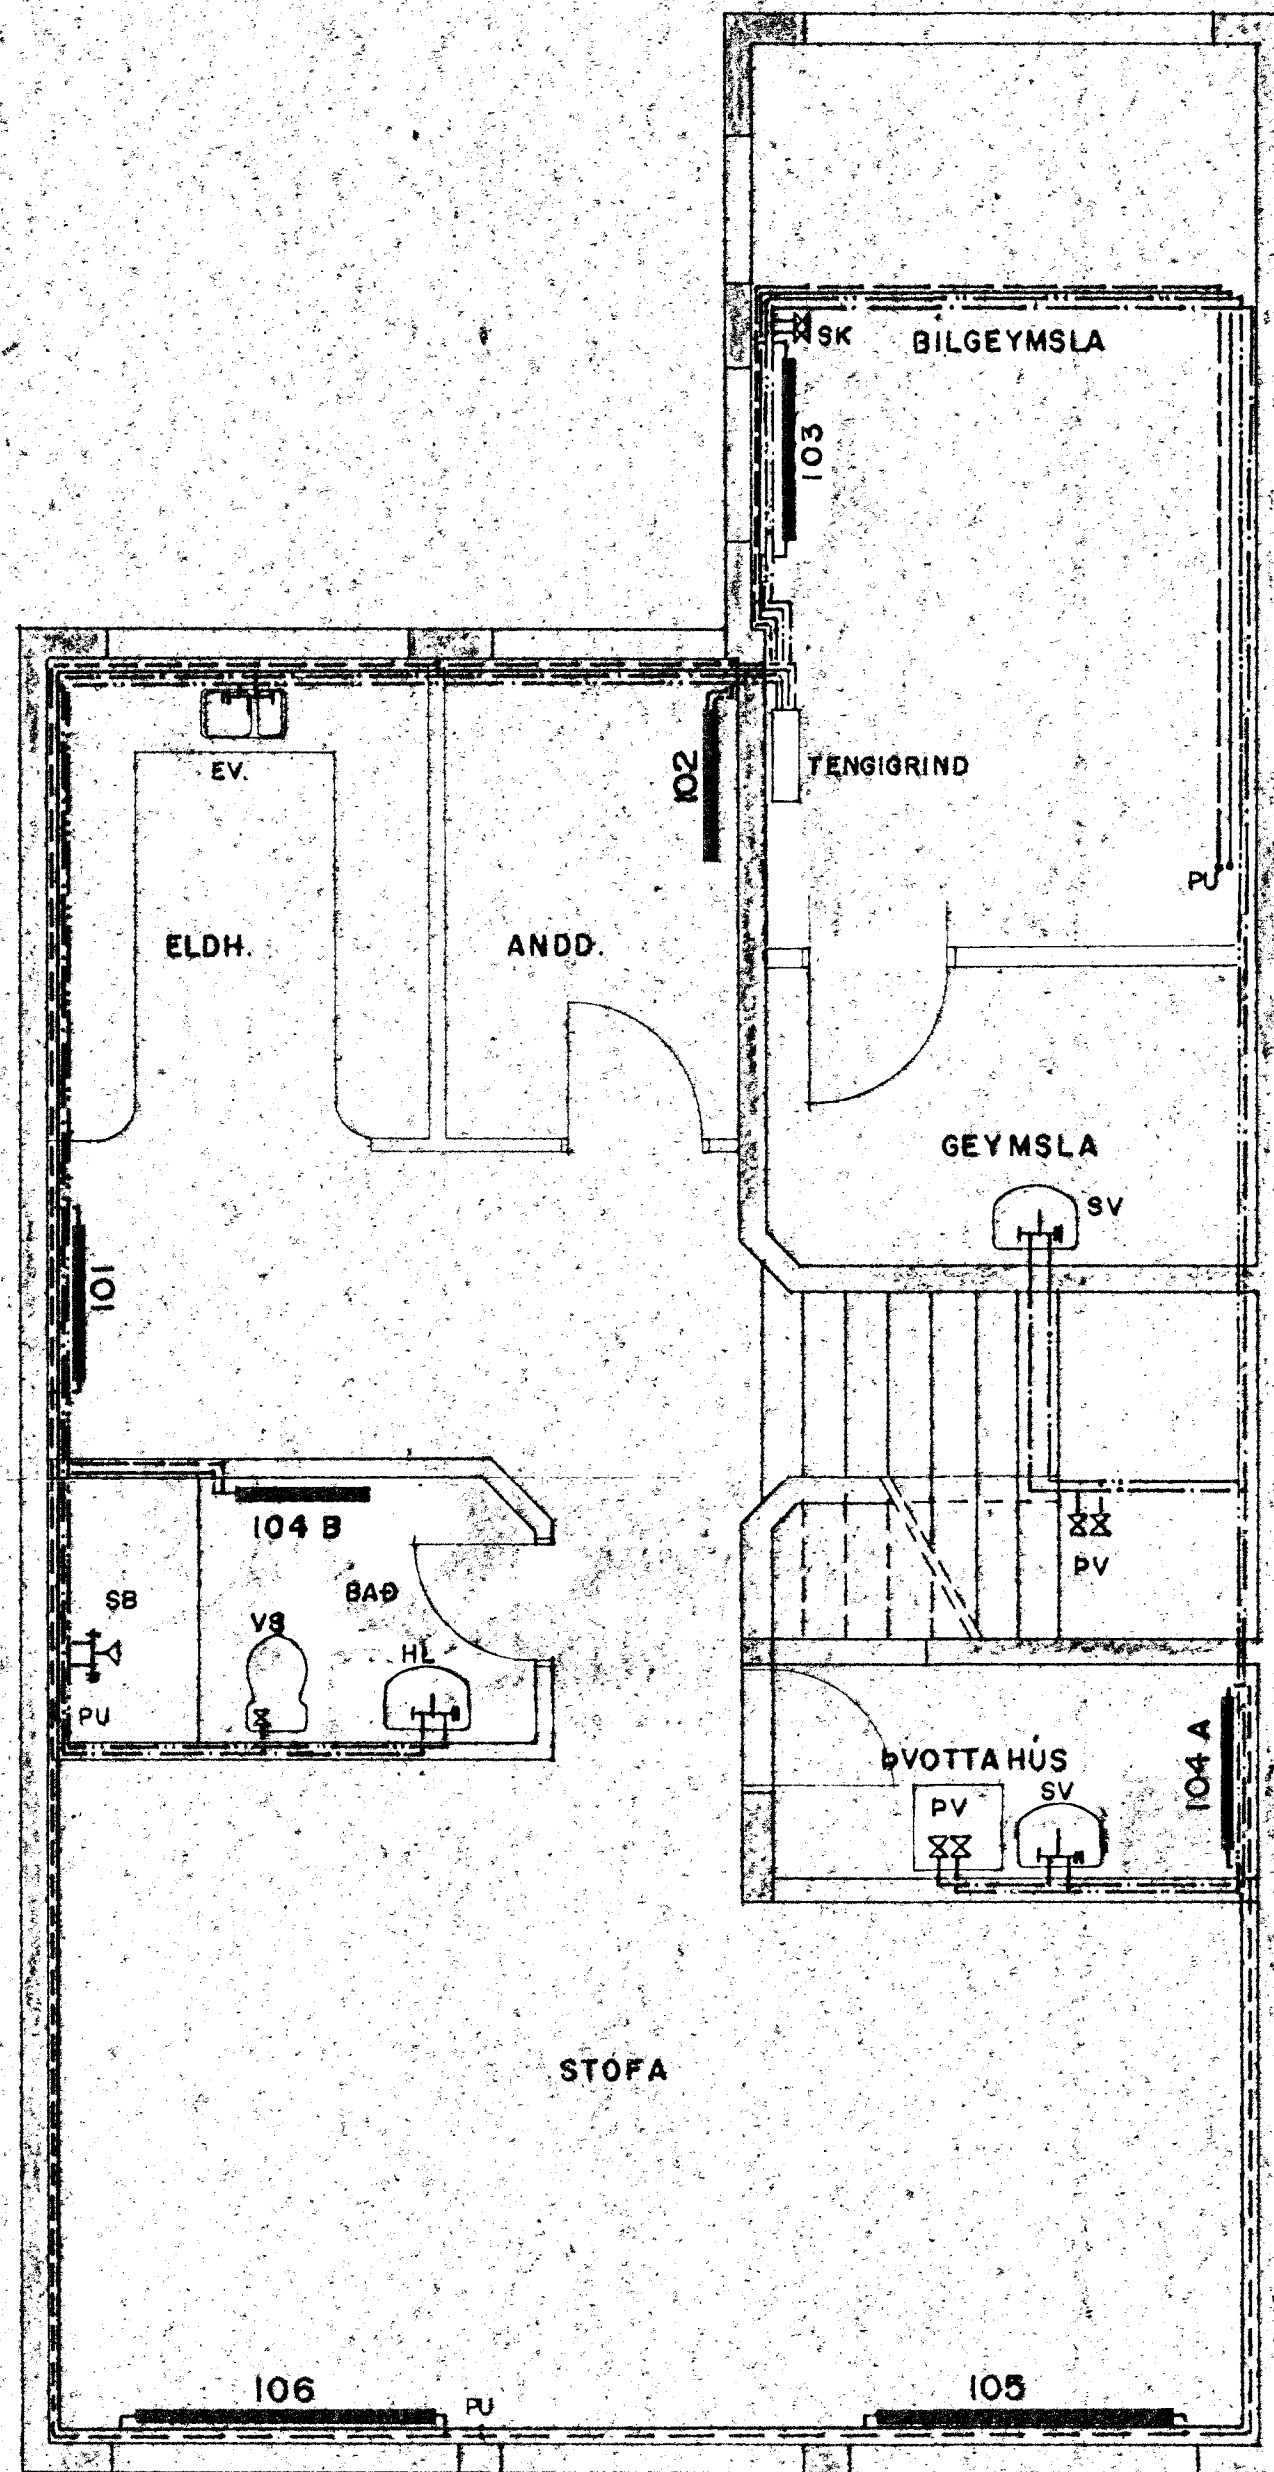


GRUNNMYND 2. HÆÐ 1:50  
HÚS NR. 19

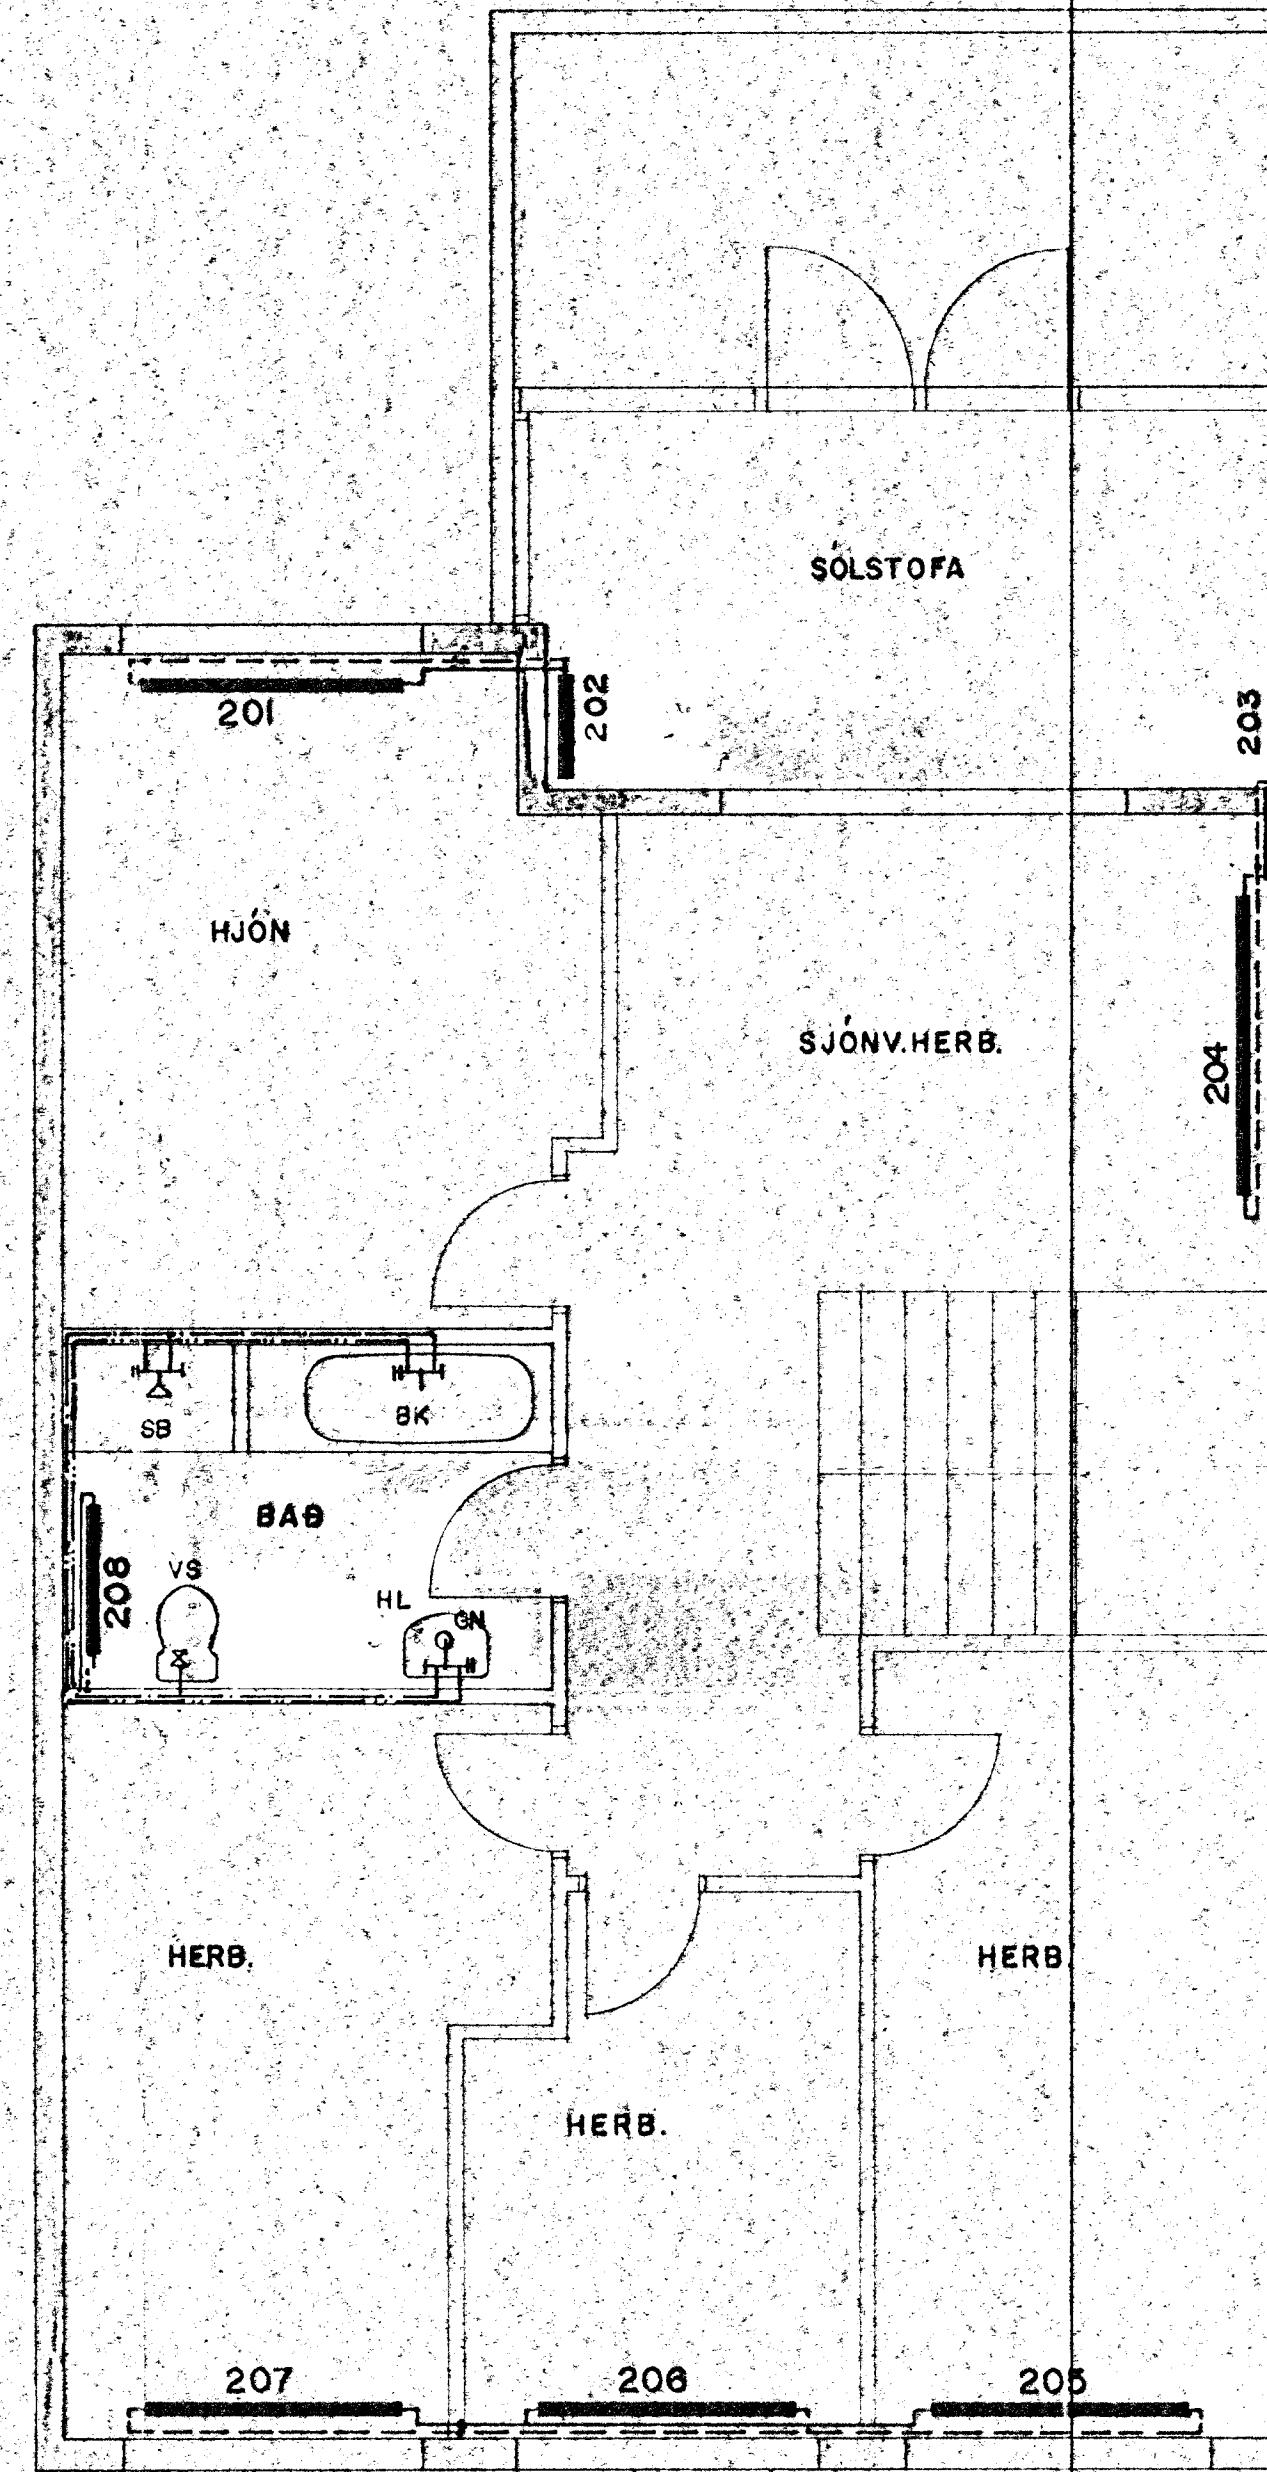

OFNASKRÁ:

OFN. NR.	HEITI	AFKÖST VÖTT	ÞESTA LENGD cm	ÞESTA HÉÐ cm	TENING 10mm	LOKI VATNSHITI	LOKI LOFTHITI
101	Eldhúsi	1400	150	55	CB	X	
102	Anddyri	940	150	55	AB	X	
103	Bilgeymsla	1800	200	100	AC	X	
104A	Þvottaherb.	360	100	55	CB	X	
104B	Bað	360	100	55	AB	X	
105	Stofa	1420	200	40	AD		X
106	Stofa	1420	200	40	AD		X
201	Hjónaherb.	1160	170	55	CB		X
202	Sölstofa	1550	90	90	CD	X	
203	Sölstofa	1550	90	90	AD	X	
204	Sjónv. herb.	400	200	55	AD		X
205	Herbergi	1030	170	55	CB		X
206	Herbergi	800	170	55	CB		X
207	Herbergi	1020	170	55	AD		X
208	Bað	300	100	15	AD	X	

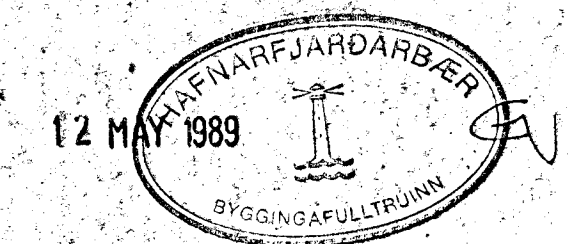

SÚÐURHVAMMUR 19, HAFNARFIRÐI		HITA- OG NEYSLUVATNSKERFI		SKV. 1:
GRUNNMYNDIR 1. OG 2. HÆÐ.		OFNASKRÁ		SKV. 2:
OFNASKRÁ		OFNASKRÁ		SKV. 3:
VERKFRÆÐISTOFA	STEFÁNS OG SJÓNSNS S.F.	REKINGARVEIÐI 58 100 HAFNARFIRÐI	2ND FLOOR	SKV. 4:
12 MAY 1989	12 MAY 1989	12 MAY 1989	12 MAY 1989	SKV. 5: