



GRUNNMYND 1. HÆÐ 1:50
HÚS NR. 21

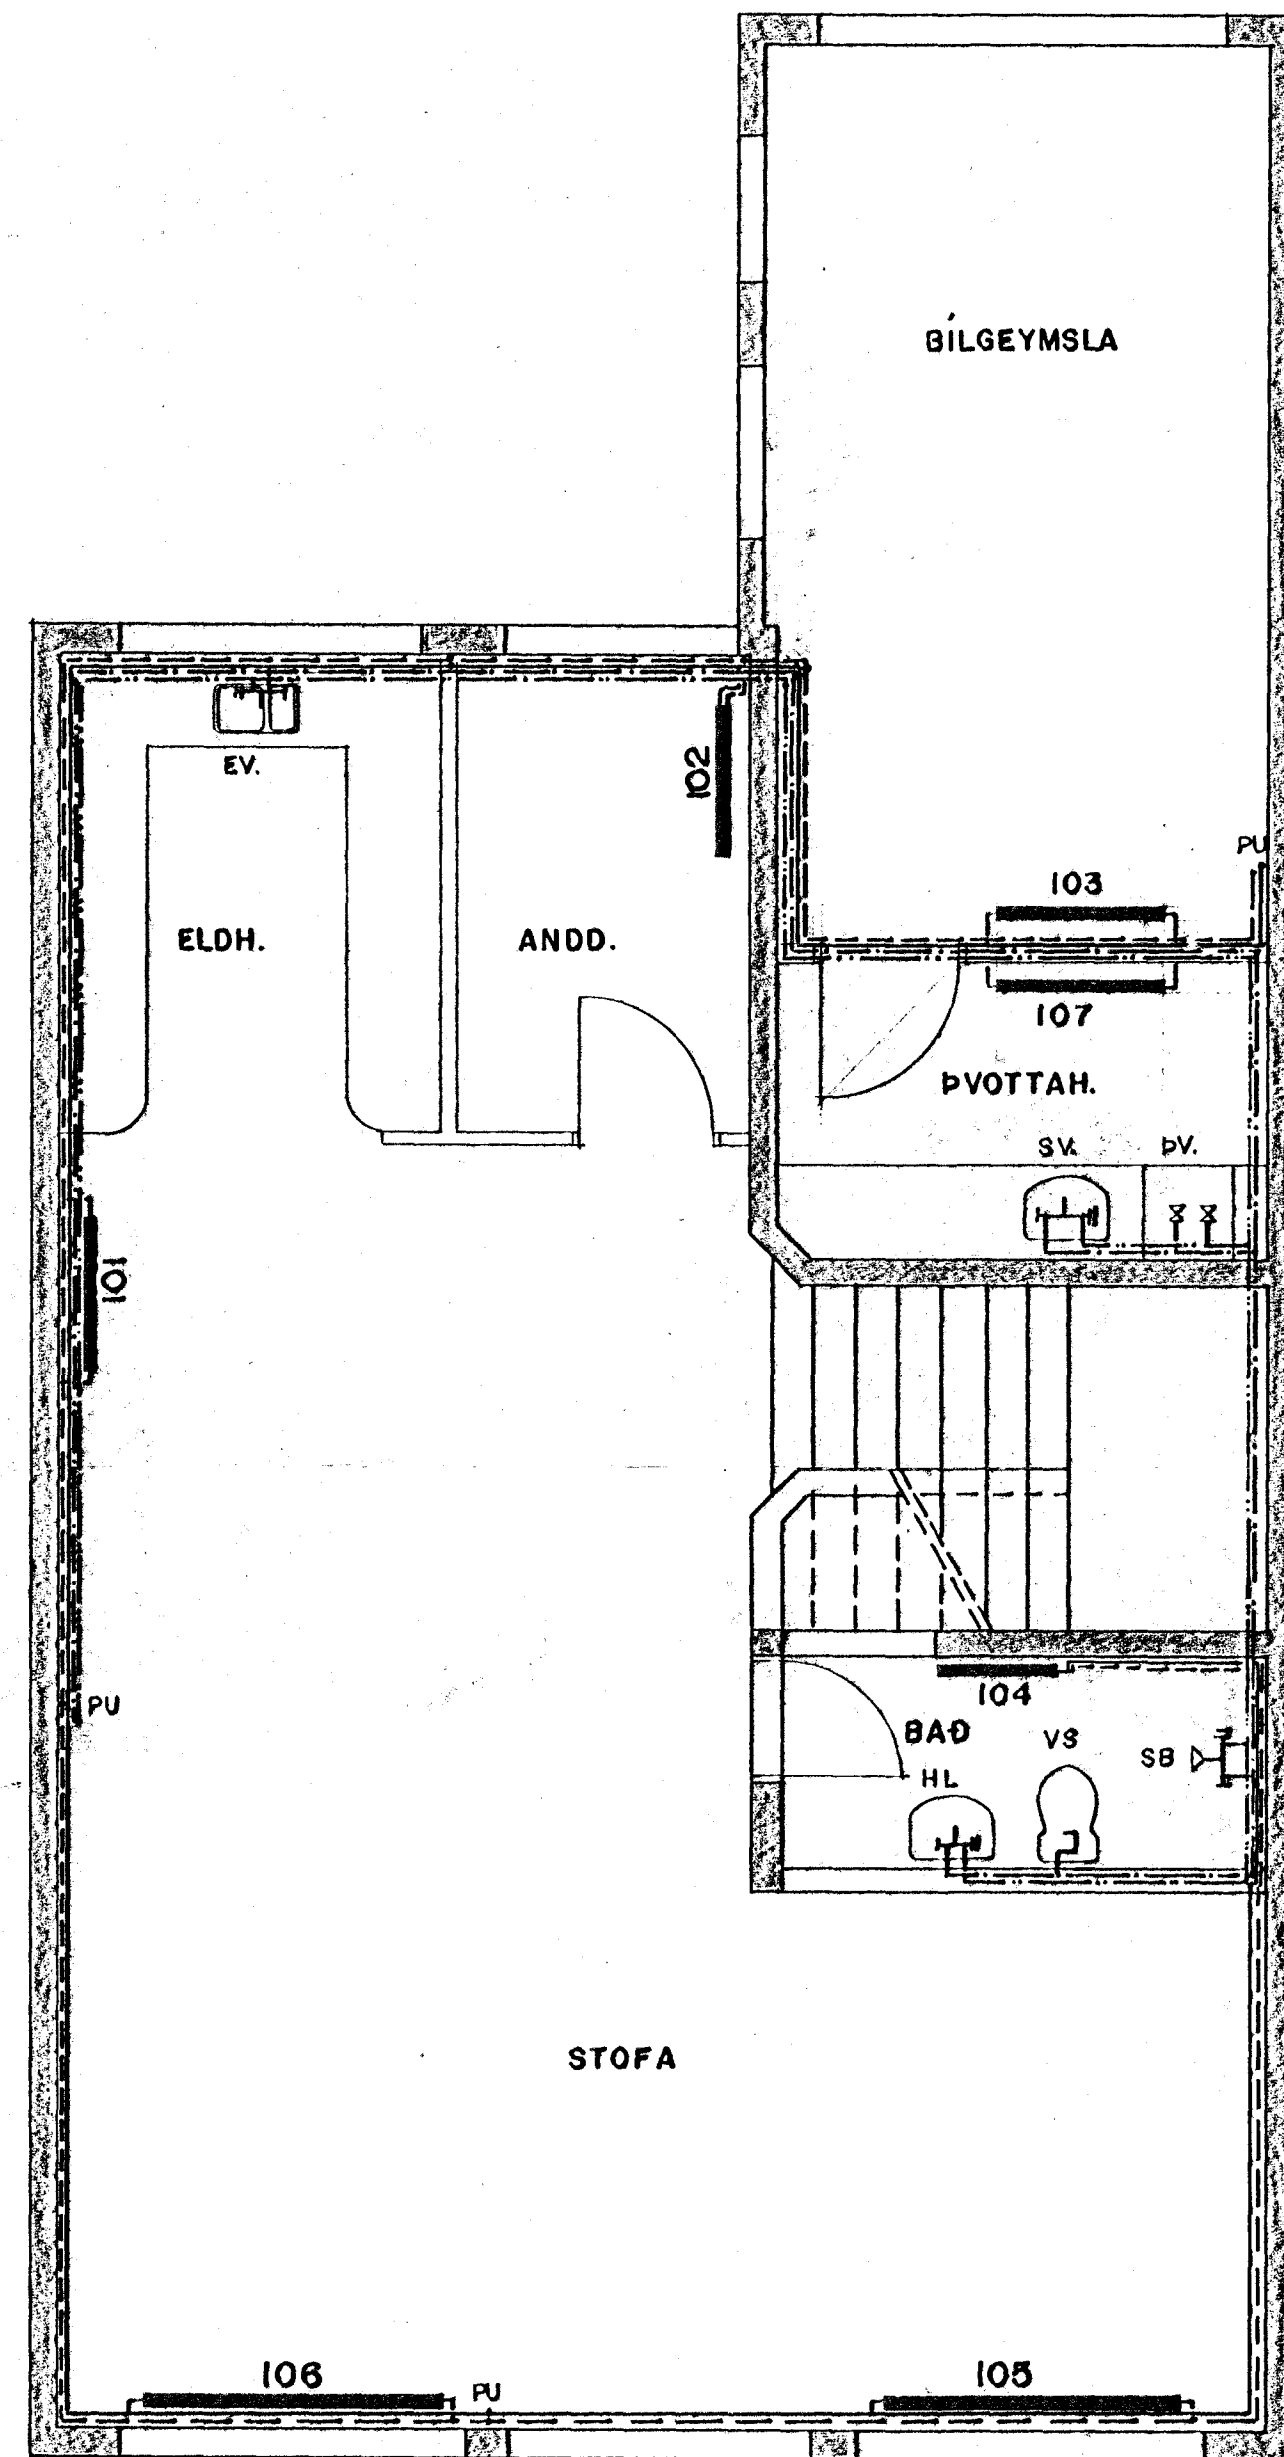

GRUNNMYND 2. HÆÐ 1:50
HÚS NR. 21

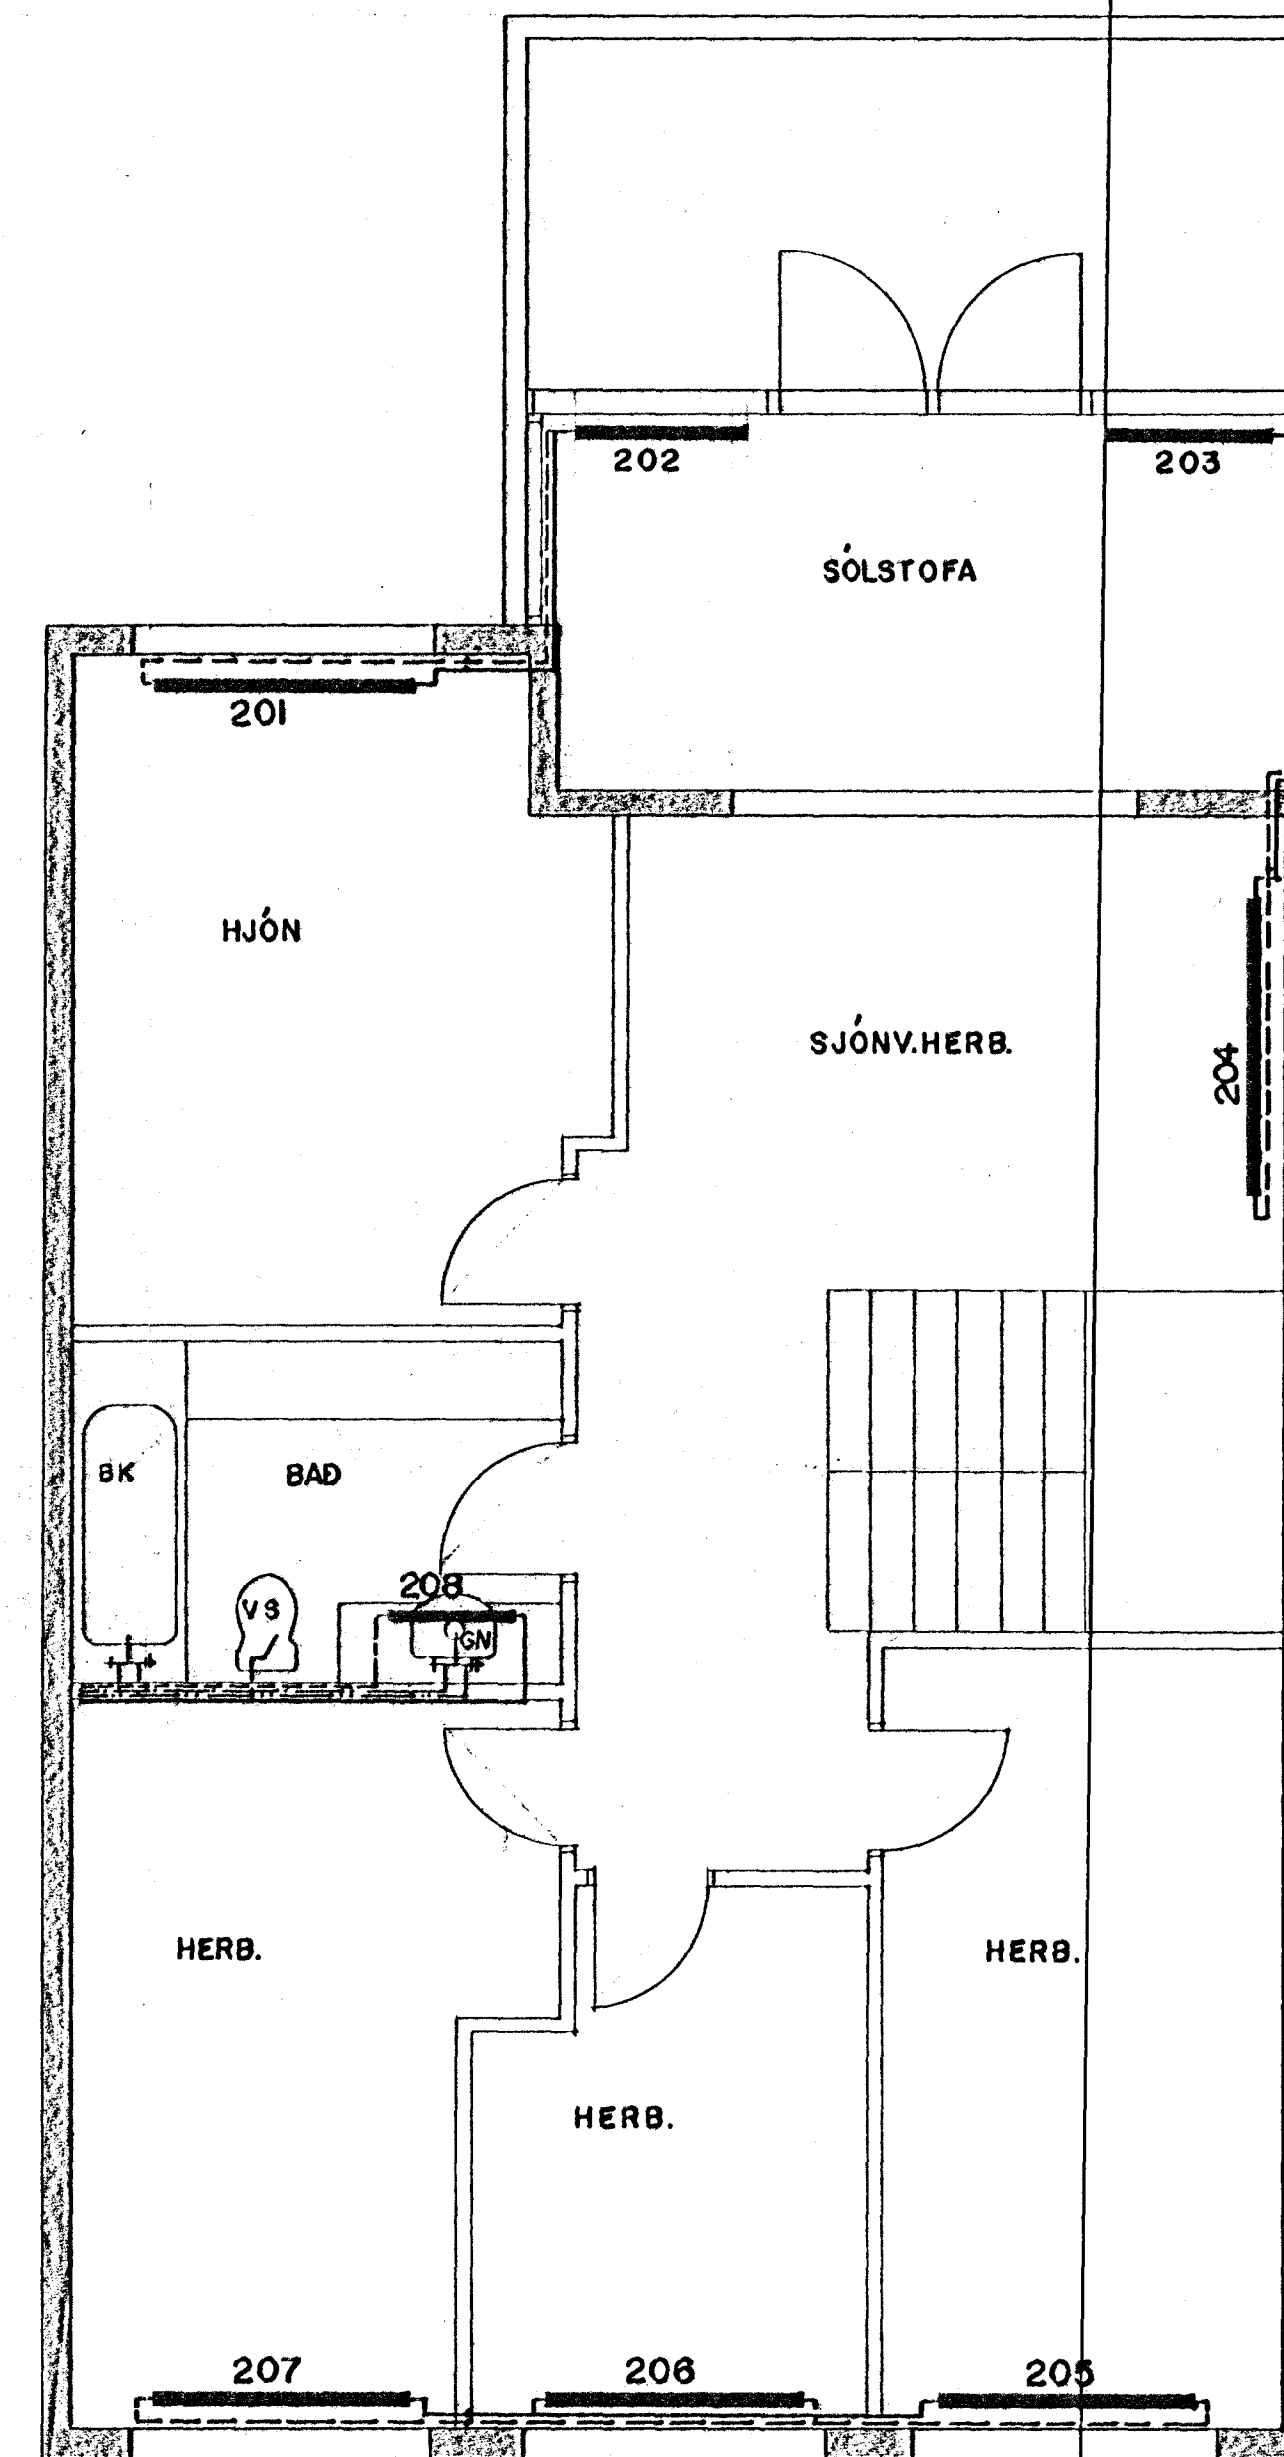

OFNASKRÁ: GILDIR FYRIR HÚS NR. 17, 21 OG 25.

| OFN | HEITI | NR. 17 | NR. 19, 21, 25 | NR. 25 | MESTA LENGD | MESTA BREID | MESTA HAUÐ | MESTA D | ÞENGINA LÖG | LÖKI VATNSH | LÖKI LOFTA |
|------|-------------|--------|----------------|--------|----------------|----------------|---------------|------------|----------------|----------------|---------------|
| 101 | Elidna | 1400 | 1400 | | 150 | 55 | | | CB | | |
| 102 | Anddyri | 940 | 940 | 940 | 100 | 55 | | | AB | X | |
| 103 | Bilgeymsla | 2050 | 2000 | 2000 | 200 | 100 | | | AC | X | |
| 104 | Þvottaherb. | | 360 | | 100 | 55 | | | CB | X | |
| 105 | Stofa | 1420 | 1420 | | 200 | 100 | | | AD | | |
| 106 | Stofa | 1420 | 1420 | 2100 | 200 | 100 | | | AD | | X |
| 107 | Þvottaherb. | 710 | | | 100 | 55 | | | AB | X | |
| 107A | Bilgeymsla | 710 | | | 100 | 55 | | | CD | X | |
| 108 | Þvottaherb. | 710 | | | 100 | 55 | | | CD | X | |
| 108A | Þvottaherb. | 710 | | | 100 | 55 | | | CD | X | |
| 109 | Herbergi | | | 1000 | 100 | 55 | | | CB | X | X |
| 110 | Þvottaherb. | | | 400 | 100 | 55 | | | AB | X | |
| 111 | Þvottaherb. | | | 400 | 100 | 55 | | | AB | X | |
| 112 | Elidna | | | 1300 | 200 | 55 | | | BC | X | |
| 113 | Herbergi | | | 700 | 100 | 55 | | | BC | X | X |
| 201 | Hjónaherb. | 1100 | 1100 | | 170 | 55 | | | CB | | X |
| 202 | Sólstofa | 1870 | 1870 | 1550 | 110 | 38 | | | CD | X | X |
| 203 | Sólstofa | 1870 | 1870 | 1550 | 110 | 38 | | | CD | X | X |
| 204 | Sjón. herb. | 300 | 400 | 200 | 100 | 55 | | | AD | | X |
| 205 | Herbergi | 1100 | 1000 | 1000 | 170 | 55 | | | CB | X | X |
| 206 | Herbergi | 1100 | 1000 | 1000 | 170 | 55 | | | CB | X | X |
| 207 | Herbergi | 1100 | 1000 | 1000 | 170 | 55 | | | CB | X | X |
| 208 | Báð | | 380 | | 100 | 55 | | | AD | | X |
| 209 | Báð | | 380 | | 100 | 55 | | | AD | | X |
| 210 | Þvottaherb. | | | 900 | 100 | 45 | | | AD | X | |
| 211 | Anddyri | | | 510 | 100 | 100 | | | CB | X | |
| 212 | Elidna | | | 1610 | 1600 | 55 | | | BC | X | |
| 213 | Báð | | | 300 | 50 | 50 | | | AB | X | |
| 214 | Herbergi | | | 1215 | 170 | 55 | | | AC | | X |



BR. 24.0489 V/HÚSS NR. 21

SUÐURHVAMMUR 21, HAFNARFIRDI

| | | | | | |
|------|----------|--------------------------|----|-----|--|
| BR 1 | 21.02.89 | V/HÚSS 25 | SV | GRT | |
| BR 2 | 01.11.88 | V/HÚSS 19, SJÁ TNR LZ L9 | AB | GRT | |
| BR 1 | 18.08.88 | V/HÚSA 17 OG 25 | AB | GRT | |

VERKFRÆÐISTOFA
STEFÁNS OG BJÖRNS S.F.
REKJAVÍKURVEGI 68 820 HAFNARFIRDI
SÍMI 651840

MEIKN. AB
TEIKN. 01
TÍFR. 17.02.89

HITA- OG NEYSLUVATNSKERFI
GRUNNMYNDIR 1. OG 2. HÆÐ.
OFNASKRÁ

MKV. 1:50
VERK NR. 88.01
BL. NR. 3