



GRUNNMYND 1. HÆÐ 1:50  
HÚS NR. 23

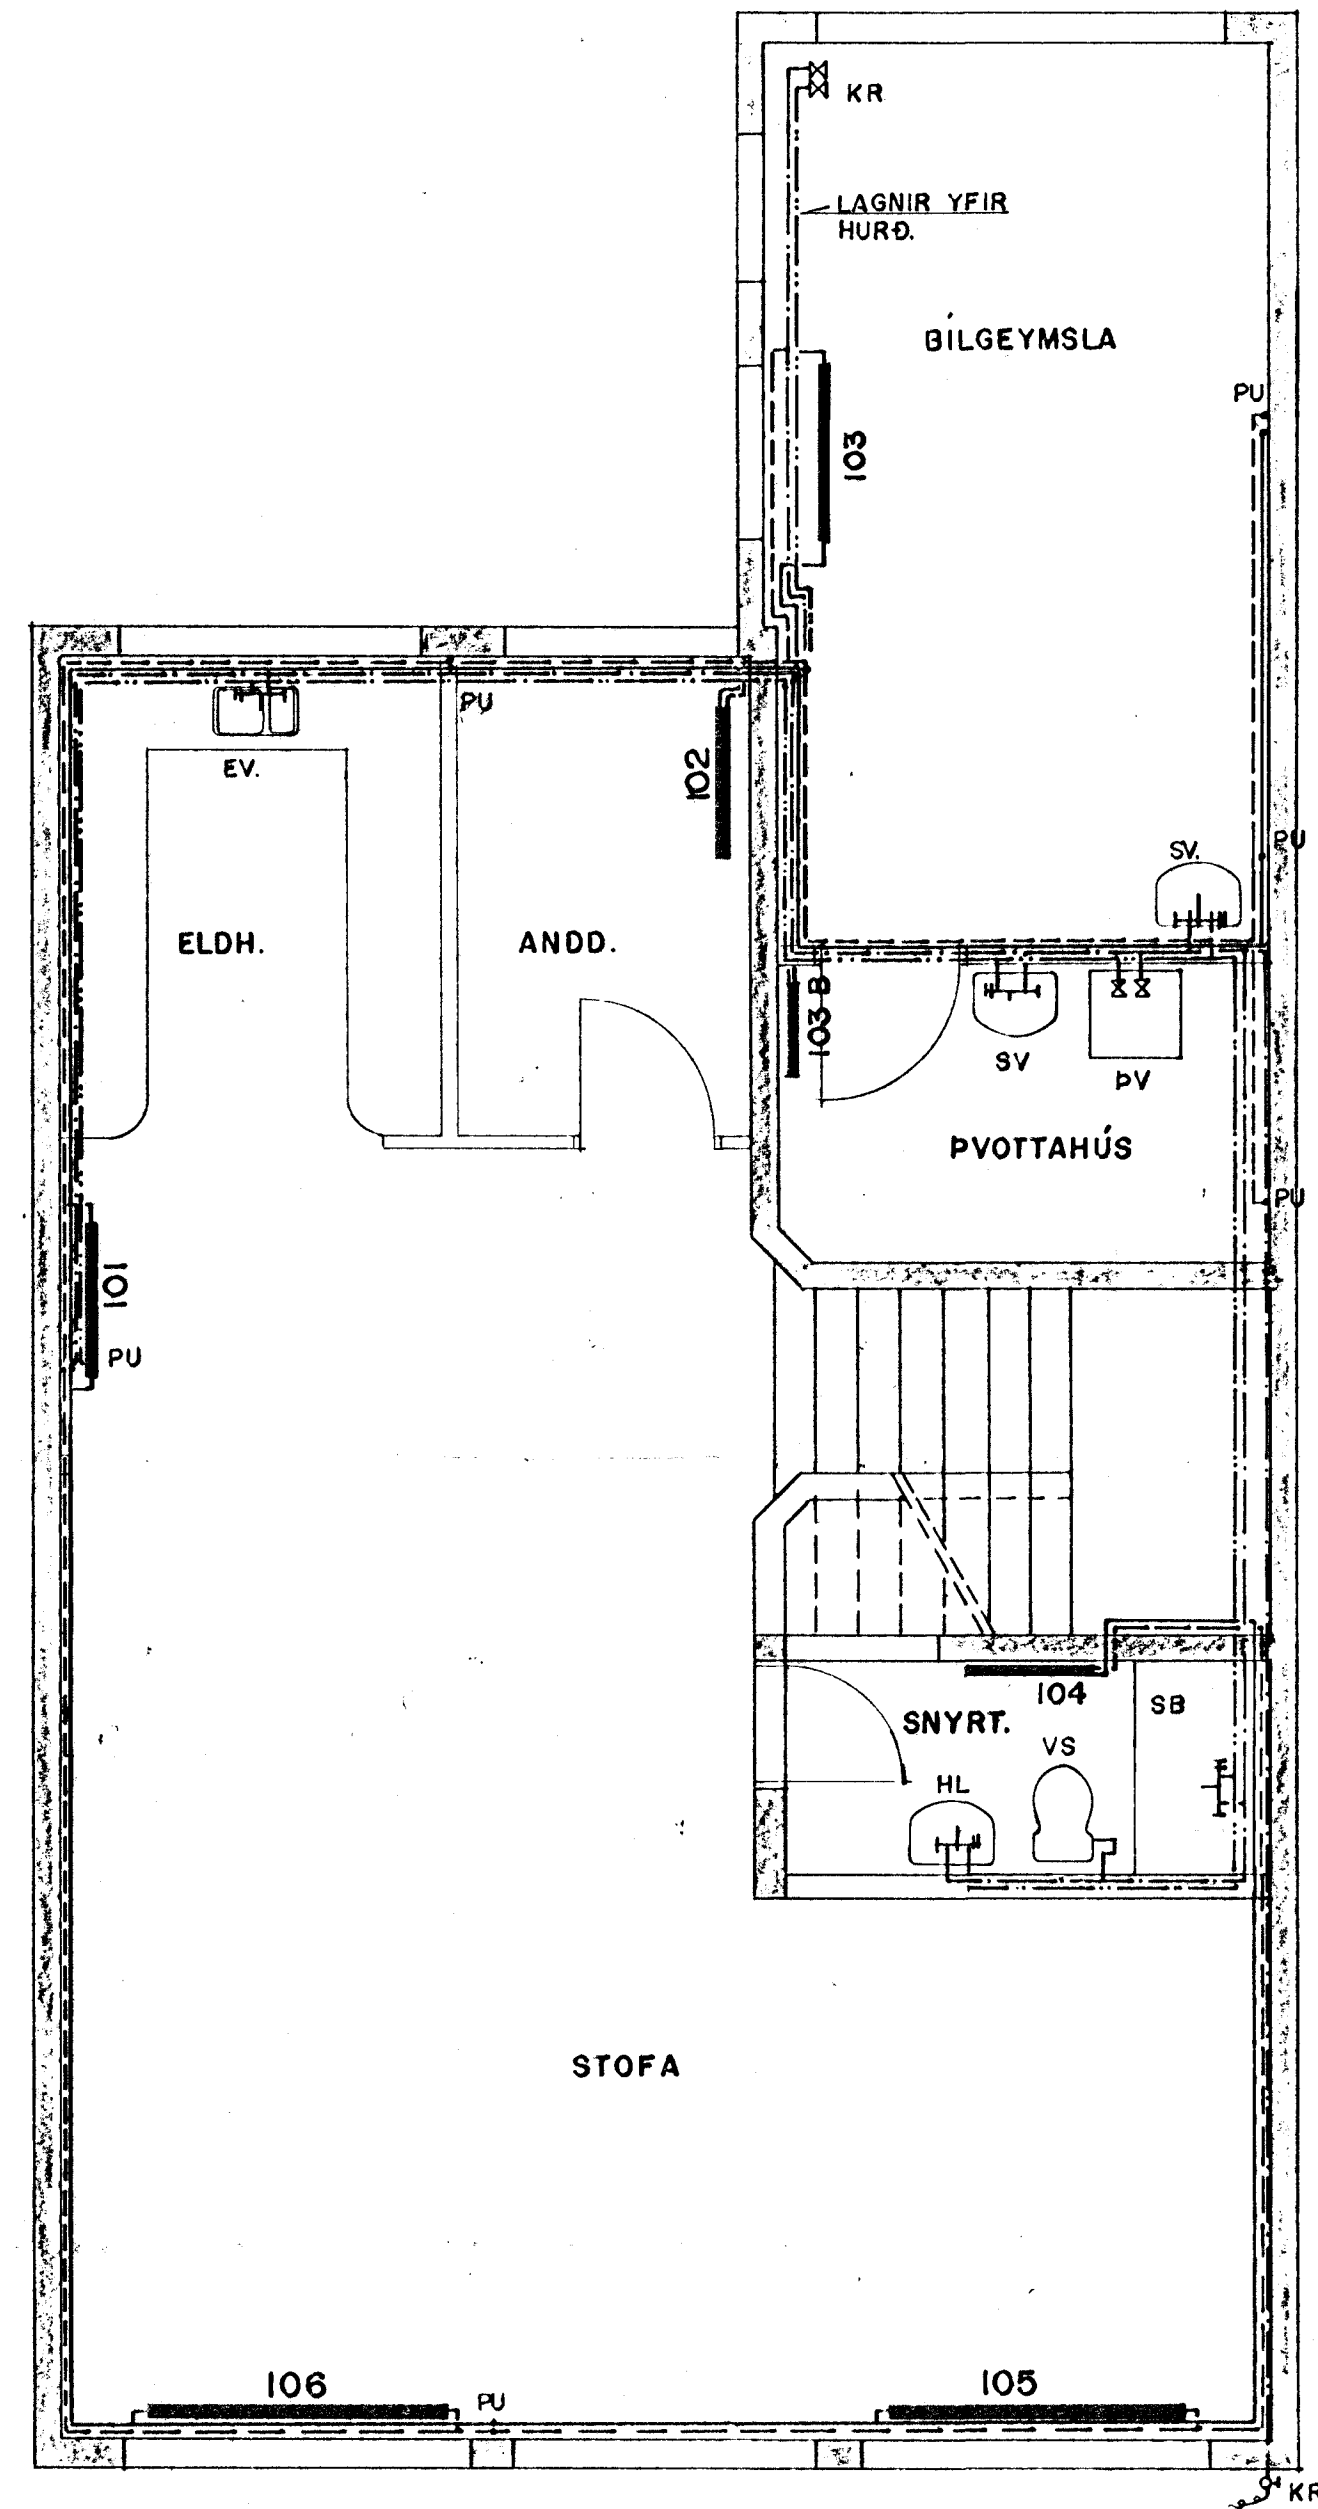


GRUNNMYND 2. HÆÐ 1:50  
HÚS NR. 23

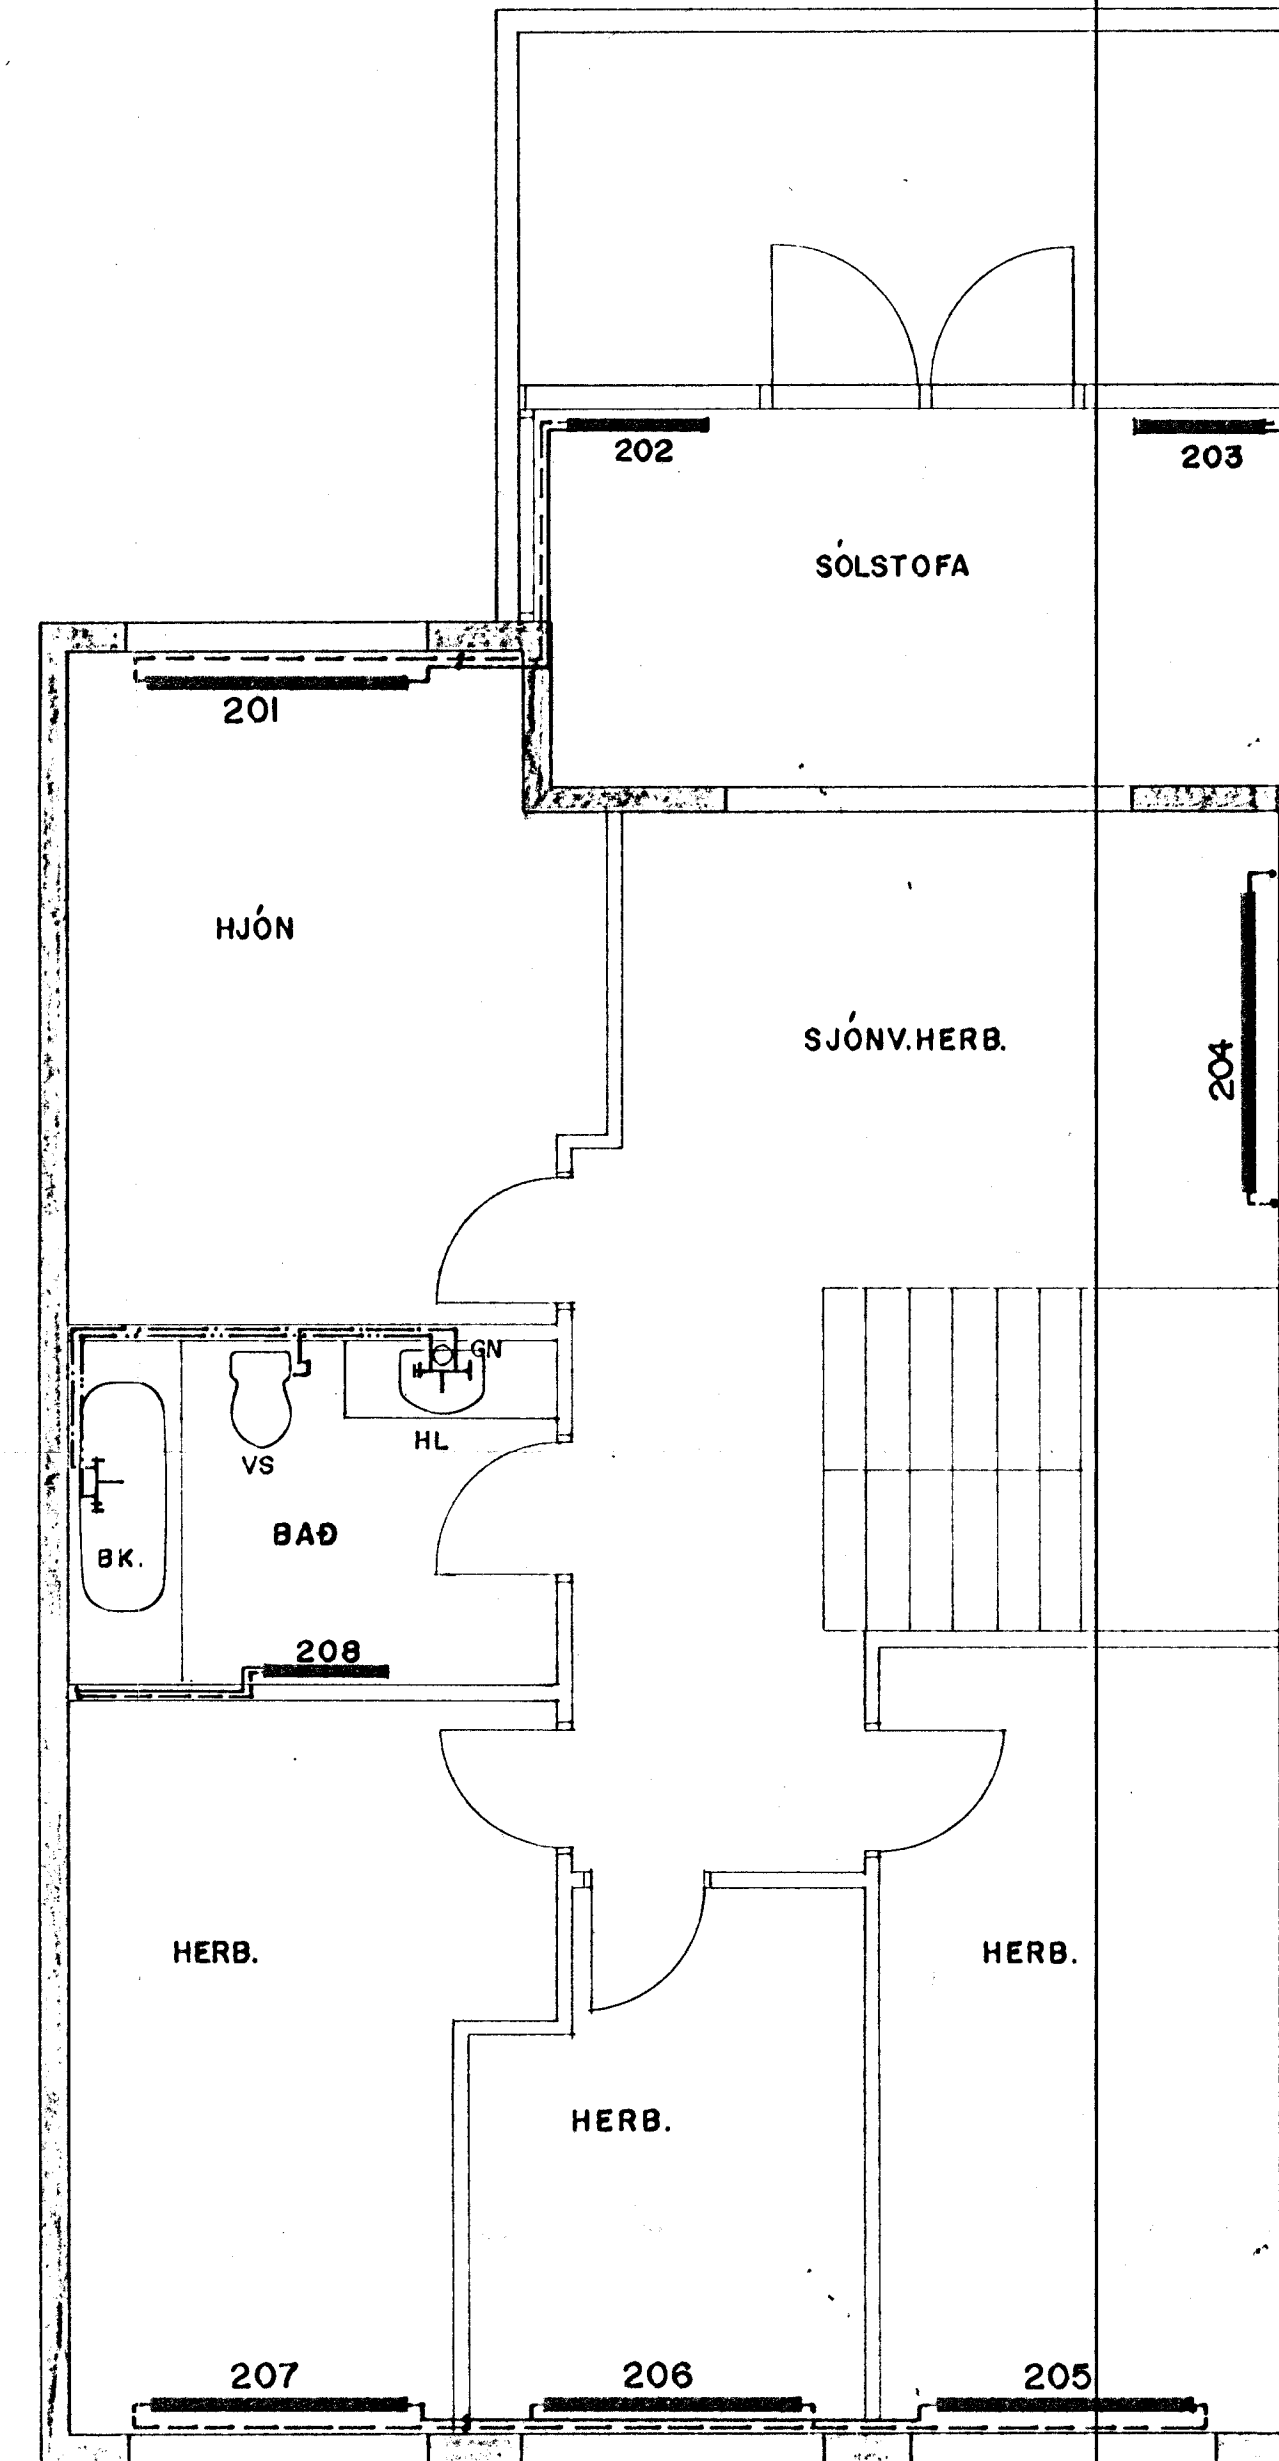

OFNASKRÁ:

OFN NR	HEITI	AFKOST NR. 23	WOTT LENGD cm	MESTA MESTA HRD cm	TENGING 10mm	VATNSH	LOKI LOFTH
101	Eldhúsi	1400	150	55	CB	X	
102	Anddyri	940	150	55	AB	X	
103	Bilgeymsla	1800	200	100	AC	X	
103B	Pvottur	500	100	55	CD	X	
104	Badherb.	360	100	55	CD	X	
105	Stofa	1420	200	40	AD		X
201	Hjónaherb.	1160	170	55	CB	X	X
202	Sólstofa	1550	30	30	AB	X	
203	Sólstofa	1550	30	30	CD	X	
204	Sjónv. herb.	400	200	55	AD		X
205	Herbergi	1030	170	55	CB		X
206	Herbergi	800	170	55	CB		X
207	Herbergi	1020	170	55	AD		X
208	Bad	300	100	15	CD	X	X

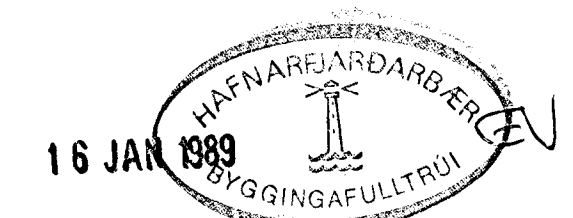

BR 3		0.0189 V/HÚSS 23		BB	GRT	HITA - OG NEYSLUVATNSKERFI			MAK:
BR 2		0.1108 V/HÚSS 19, SJA TNR L7 LB		AB	GRT	GRUNNMYNDIR 1. OG 2. HÆÐ.			1:50
BR 1		0.688 V/HÚSA 17 OG 25		AB	GRT	OFNASKRÁ			VEAR NR. 88.01
BR NR.		88EYF08		A	T				BL NR.
VERKFRÆÐISTOFA		STEFÁNS OG BJÖRNS S.F.		REIAR	AB	TEIAR	GI	TEIAR	BL NR.
STJÓRNUNARVERGI 68 220 HAFNARFIRÐI		SÍM 501840		ÞAKK	17.02.88	ARM	Sveinbjörn		L 9