


Húsvéita nr. 1669 Teikning nr. 1884  
 Samþykkt þ. 15.8.1980  
 f.h. RAÞVEITU HAFNARFIARÐAR  
*Magnús Sigurðsson*  
 Eftirlitamaður rafhlagna

Látið samþykkt 22.8.1980  
 f.h. RAÞVEITU HAFNARFIARÐAR  
*Albert Mústinsson*

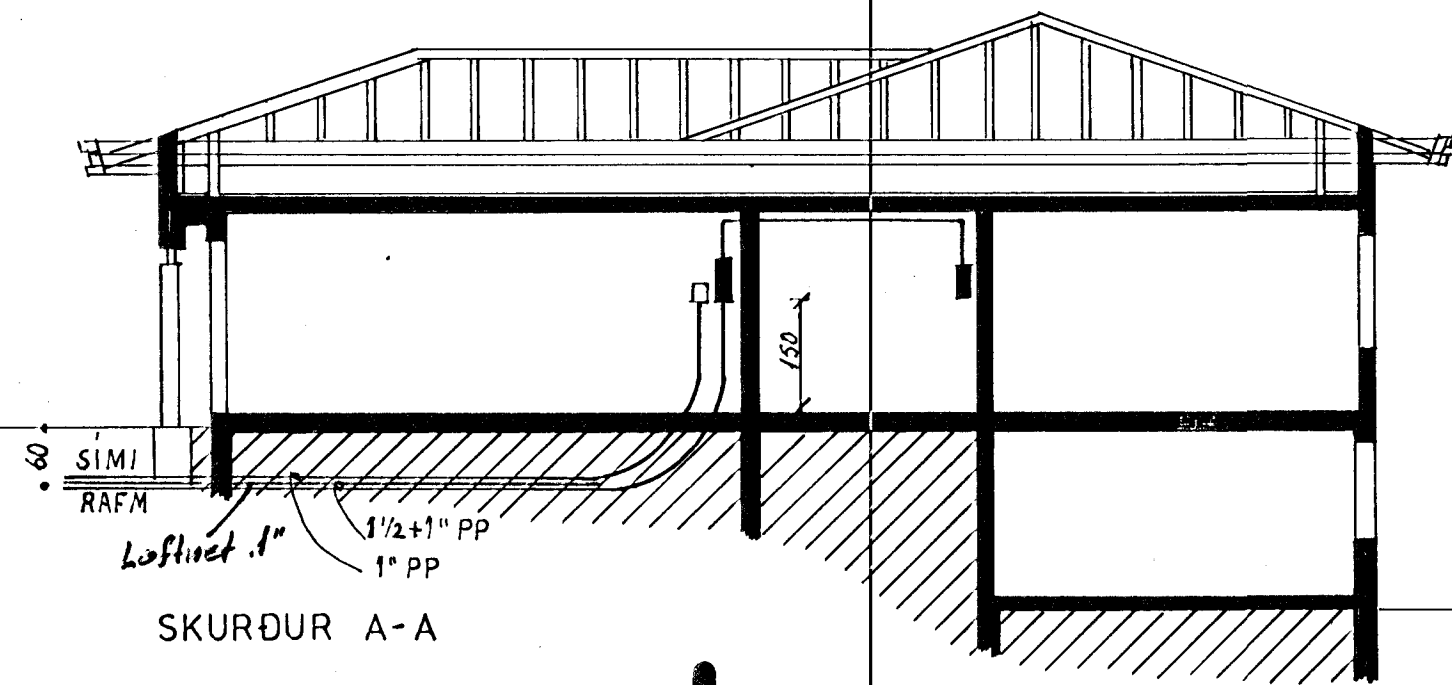

<b>LIÖSTÆKNI</b> Teiknistofa Skúlagötu 63 Reykjavík, sími 14041 Magnús Sigurðsson tæknifræðingur tftfi	SUÐURHVAMMUR 2. HAFNARFIARÐI	
	<b>RAFLÖGN</b>	
	VERK NR. <b>LT 636</b>	GRUNNMYND KJALLARA 1:50
	BLAD 1 AF 3 'AG '80 <i>M. Sigurðsson</i>	