


8530-0110 01




Sampykkt þann

01 DES. 2004


Byggingafultruinn í Hafnarfirði
Fh. Kristján Þórarinnsson

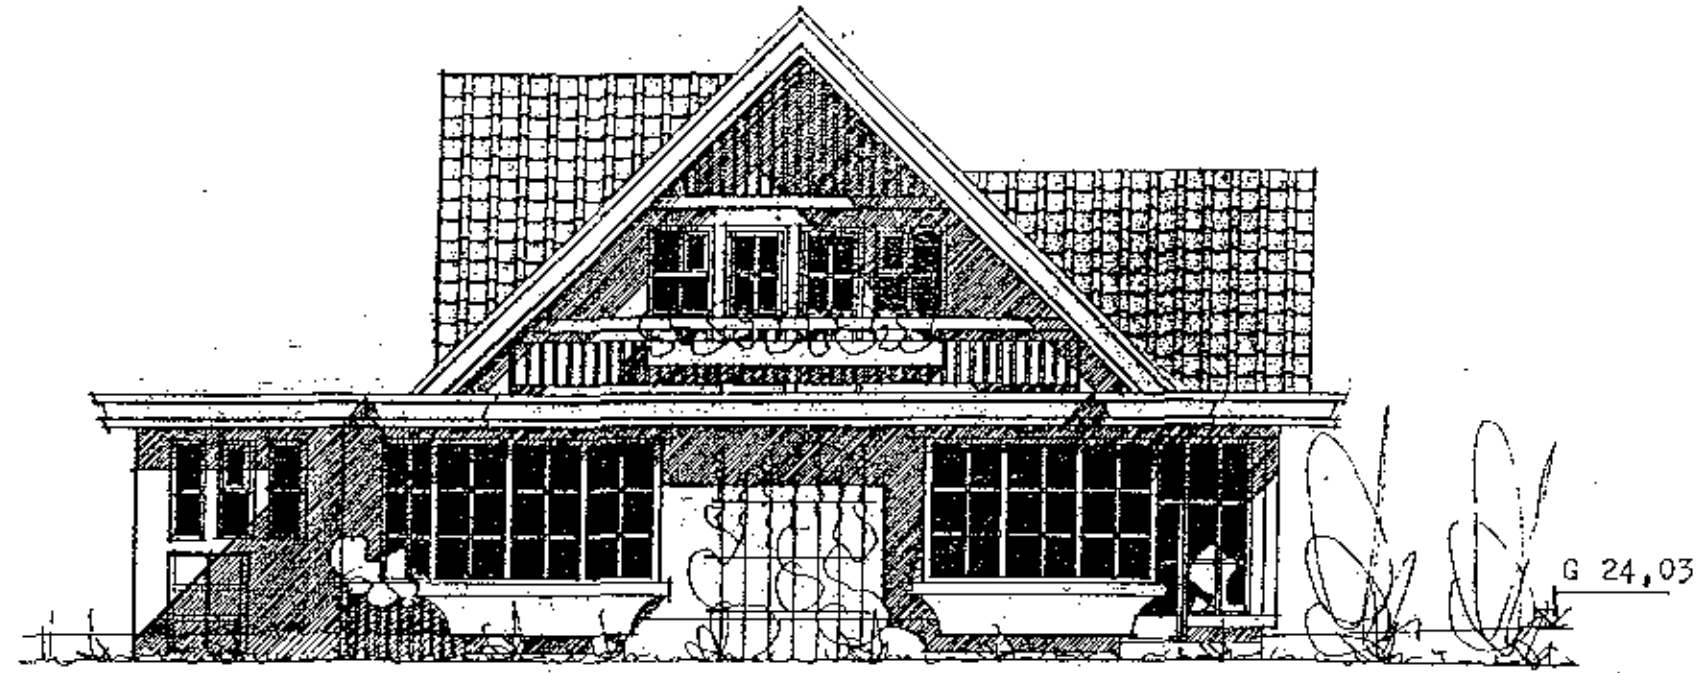


VESTUR

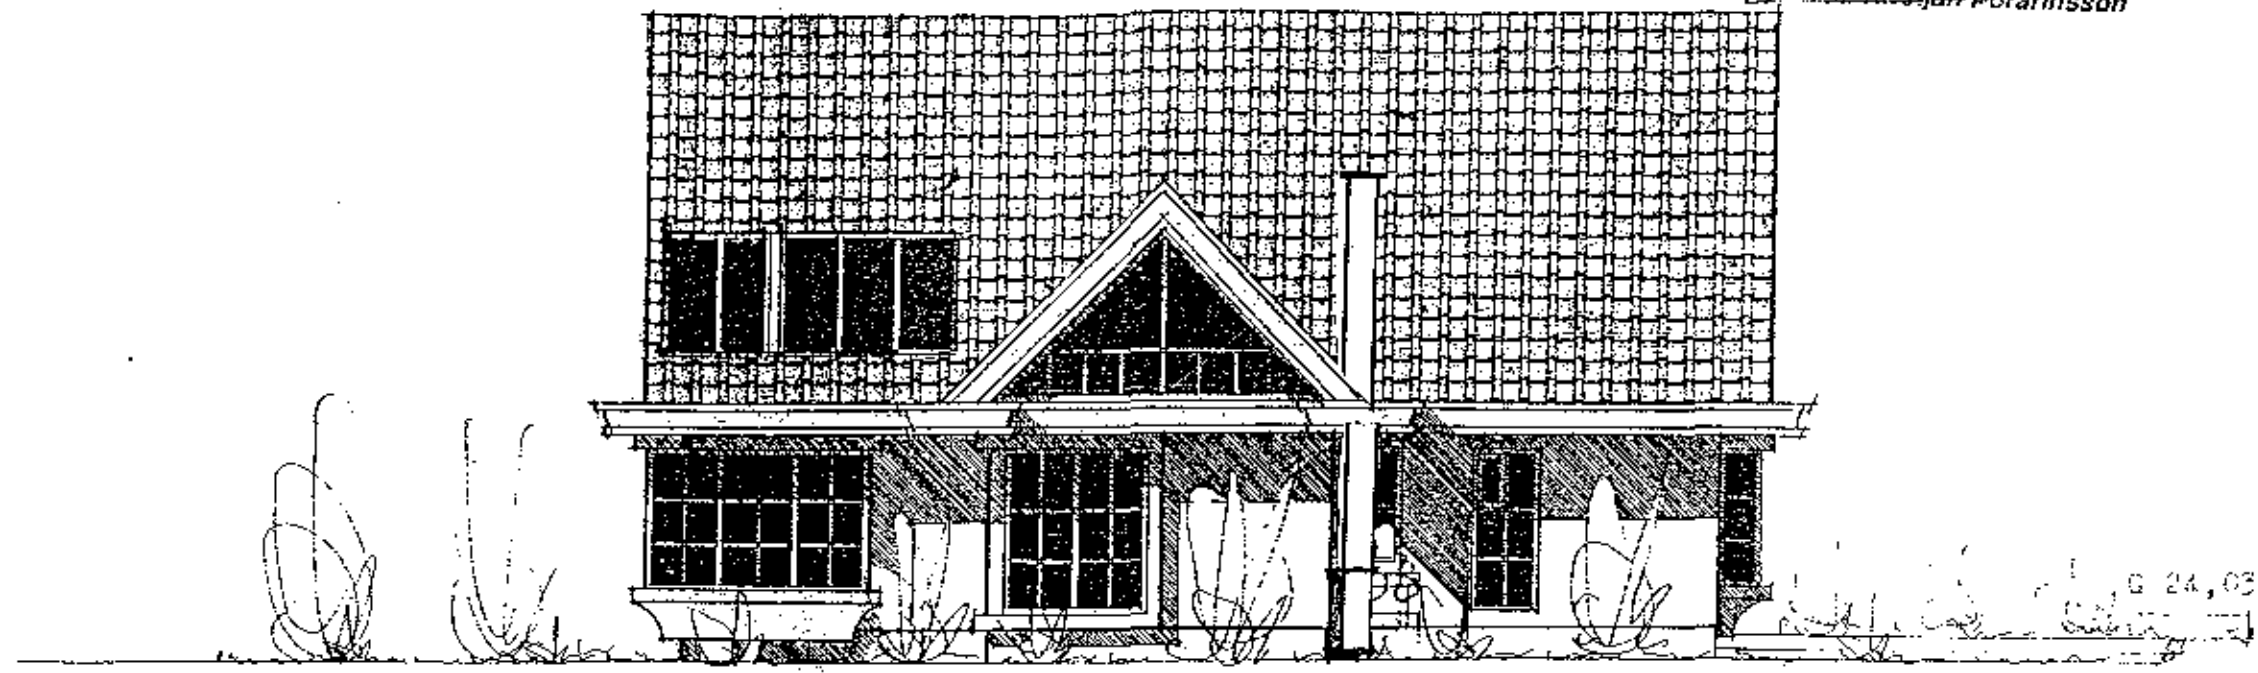

SUDUR

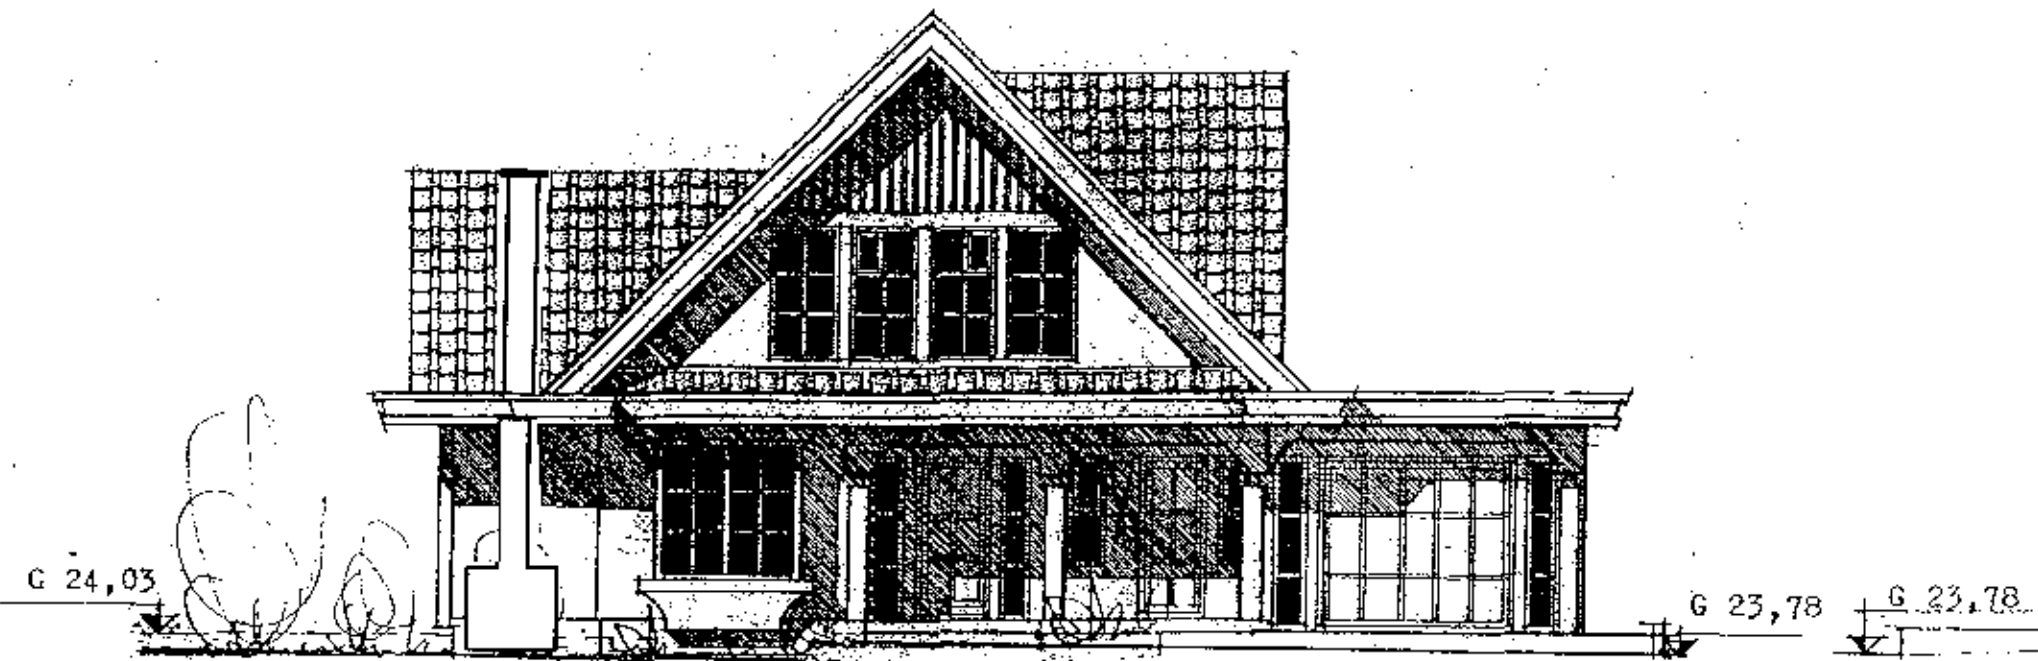

AUSTUR

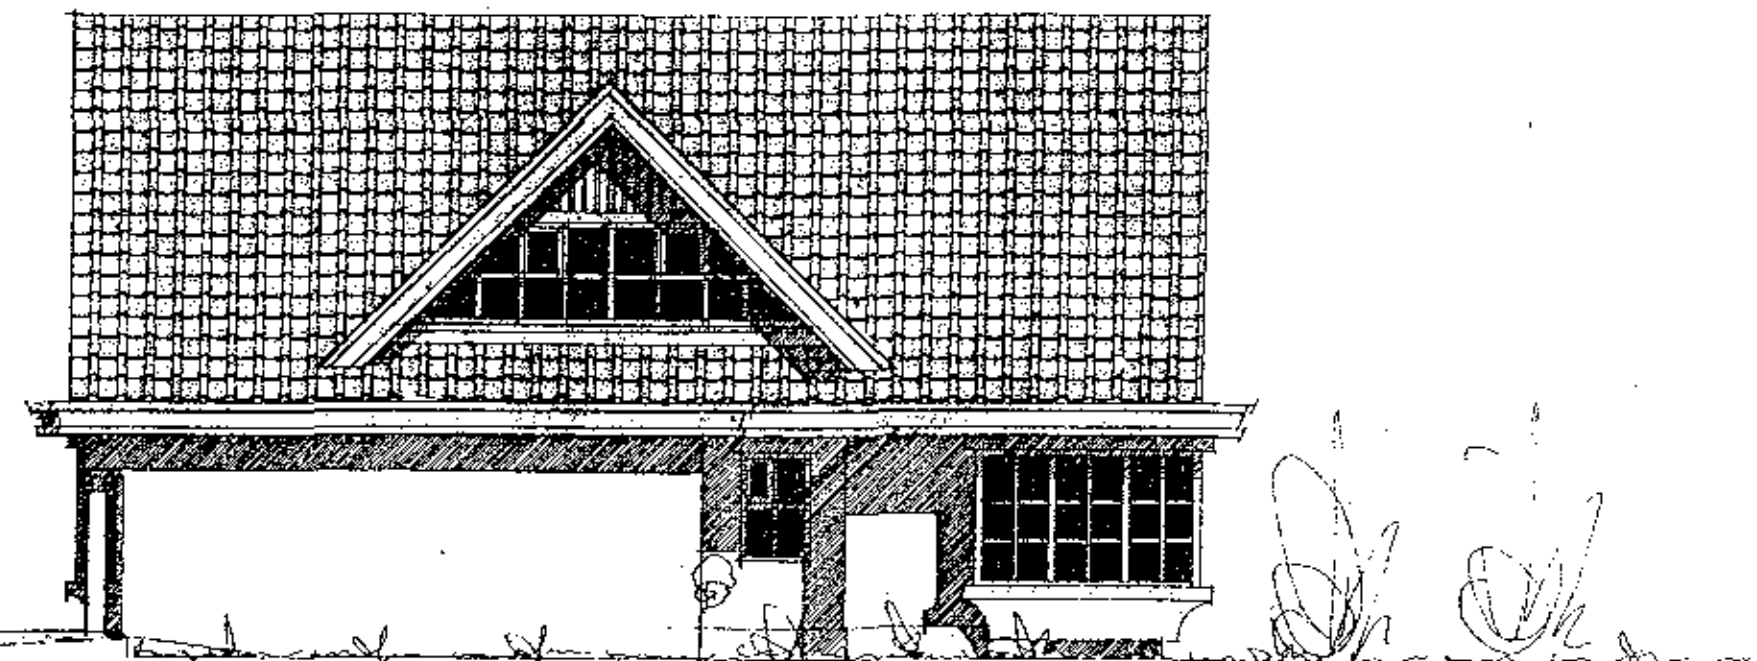

NORDUR

Blá
Ljorgün Vígúrnsson 0504467009 M 1:100
Blá 2 - blá 403