




Vatnslögn, kerfismynd

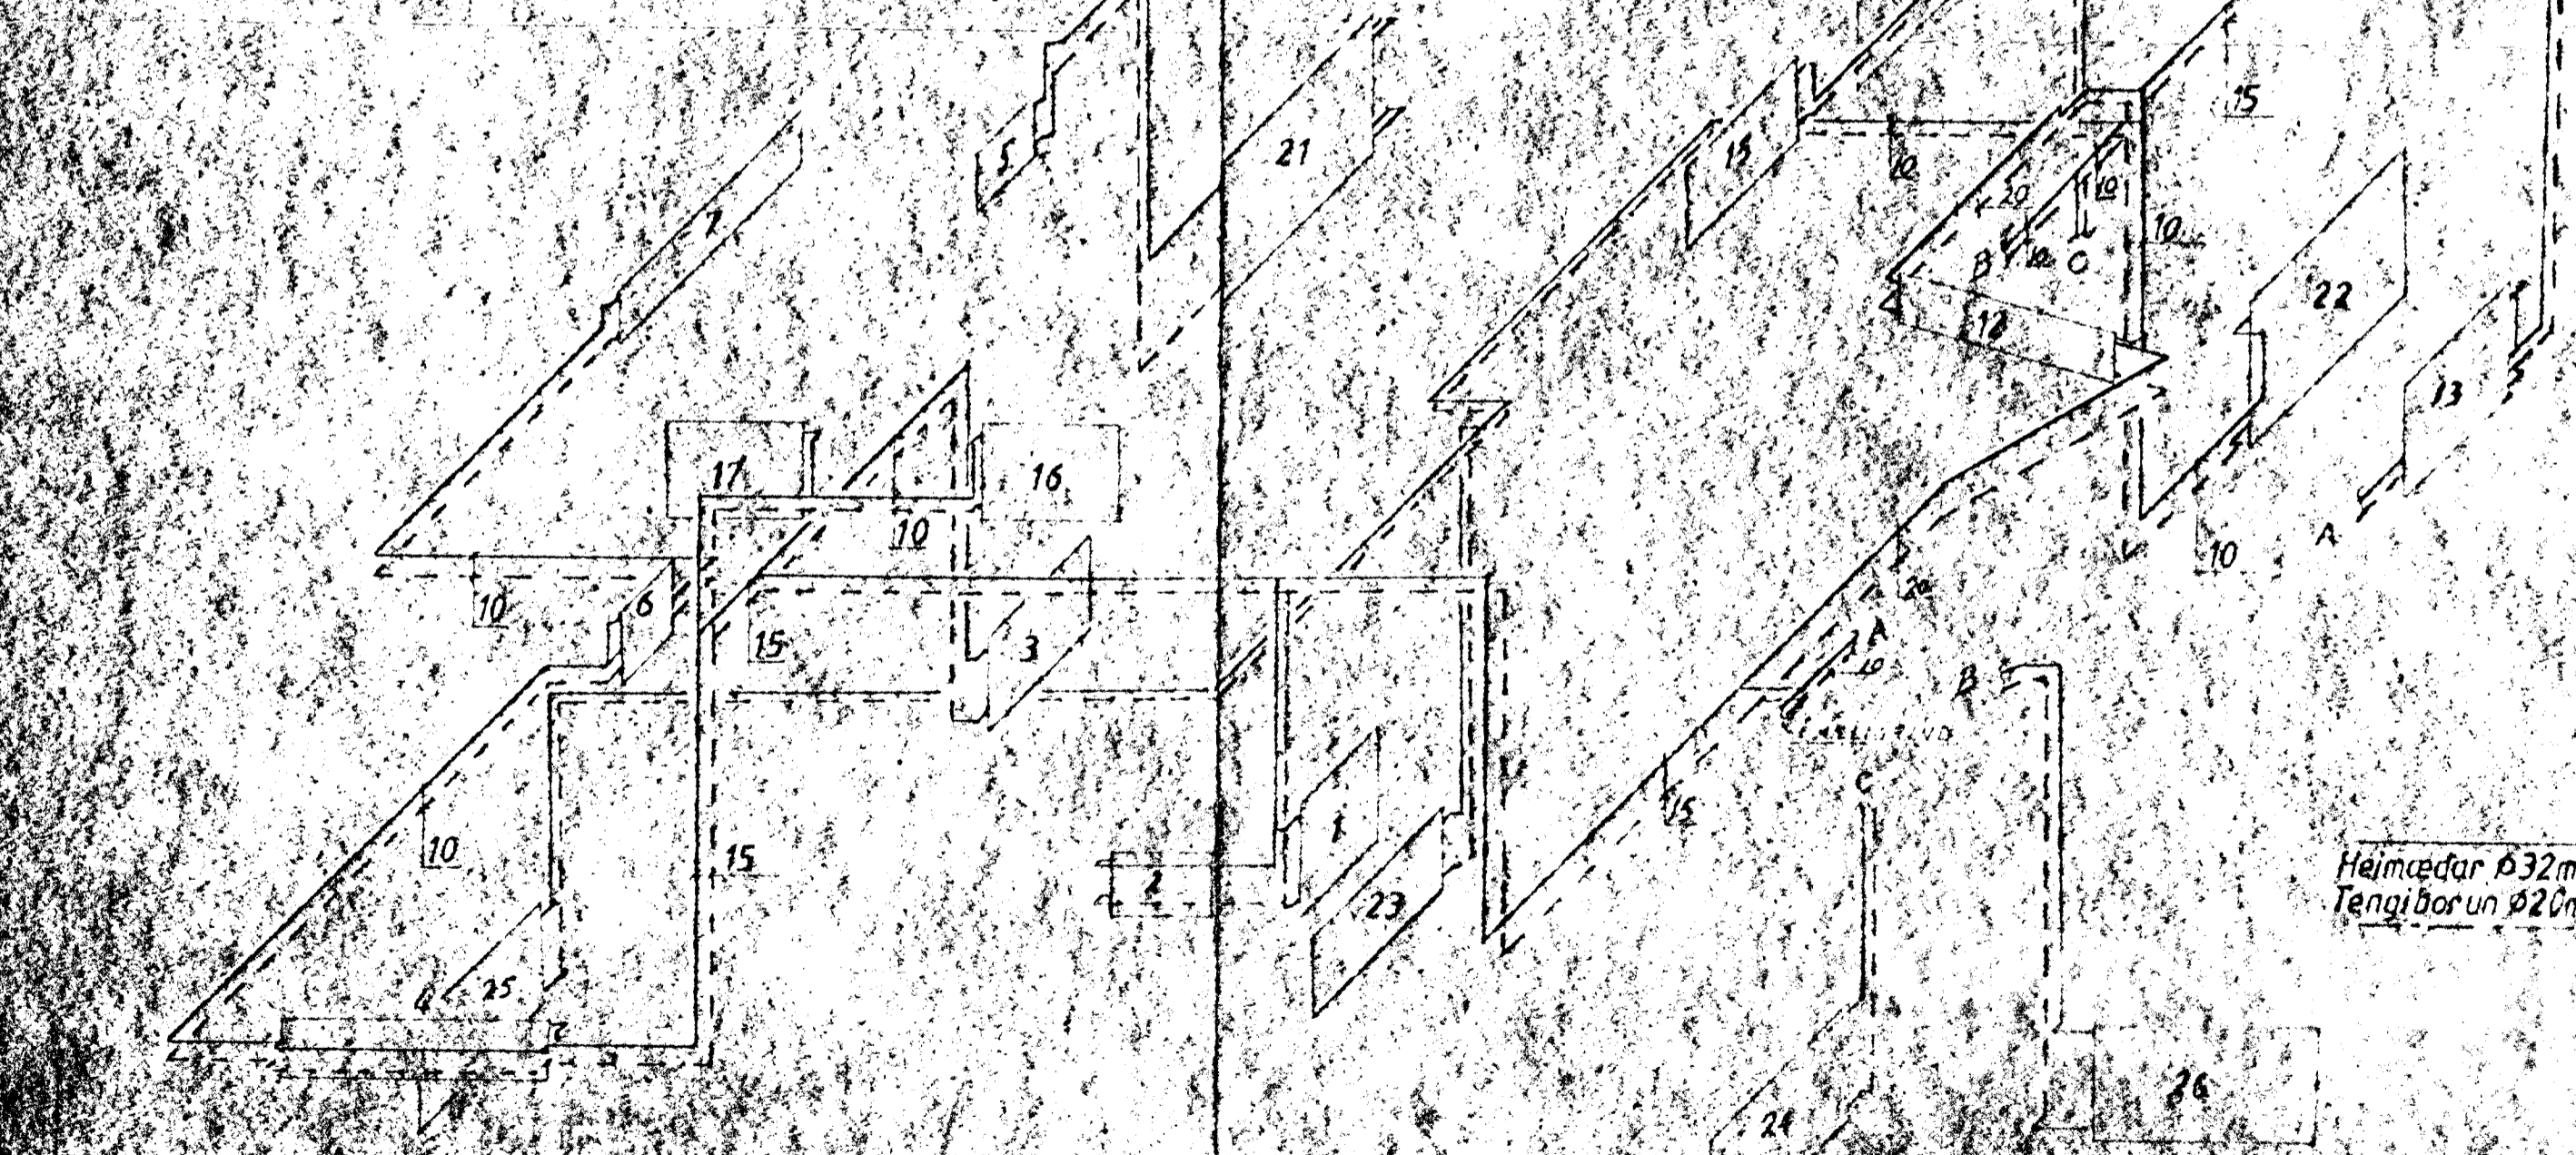

Hitalögn, kerfismynd

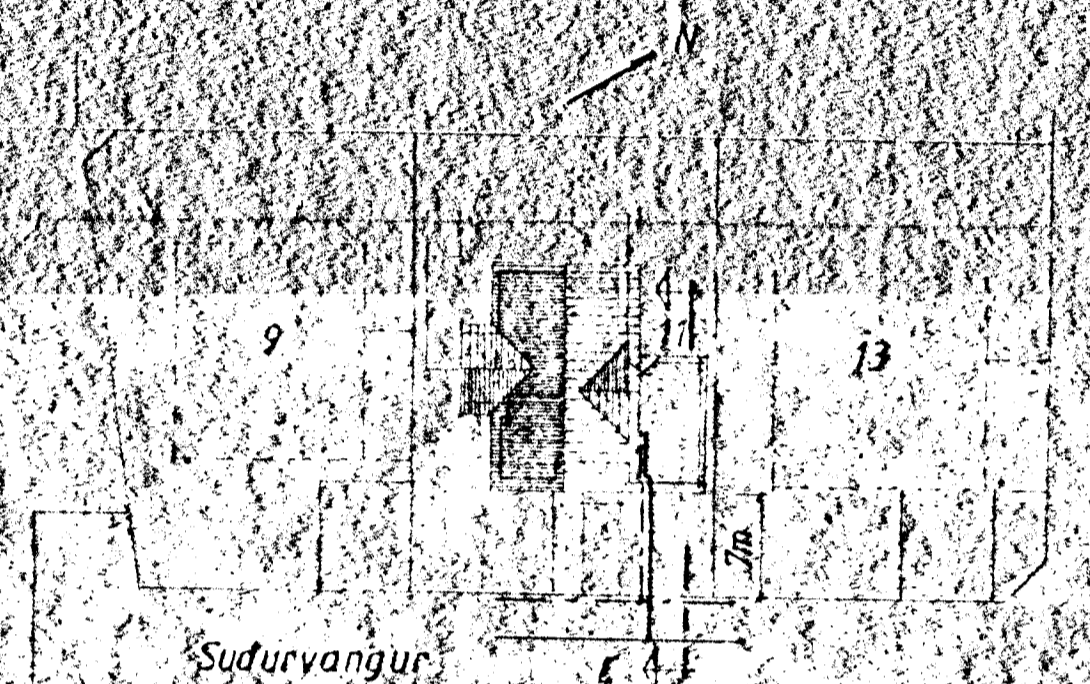

Súðurvangur

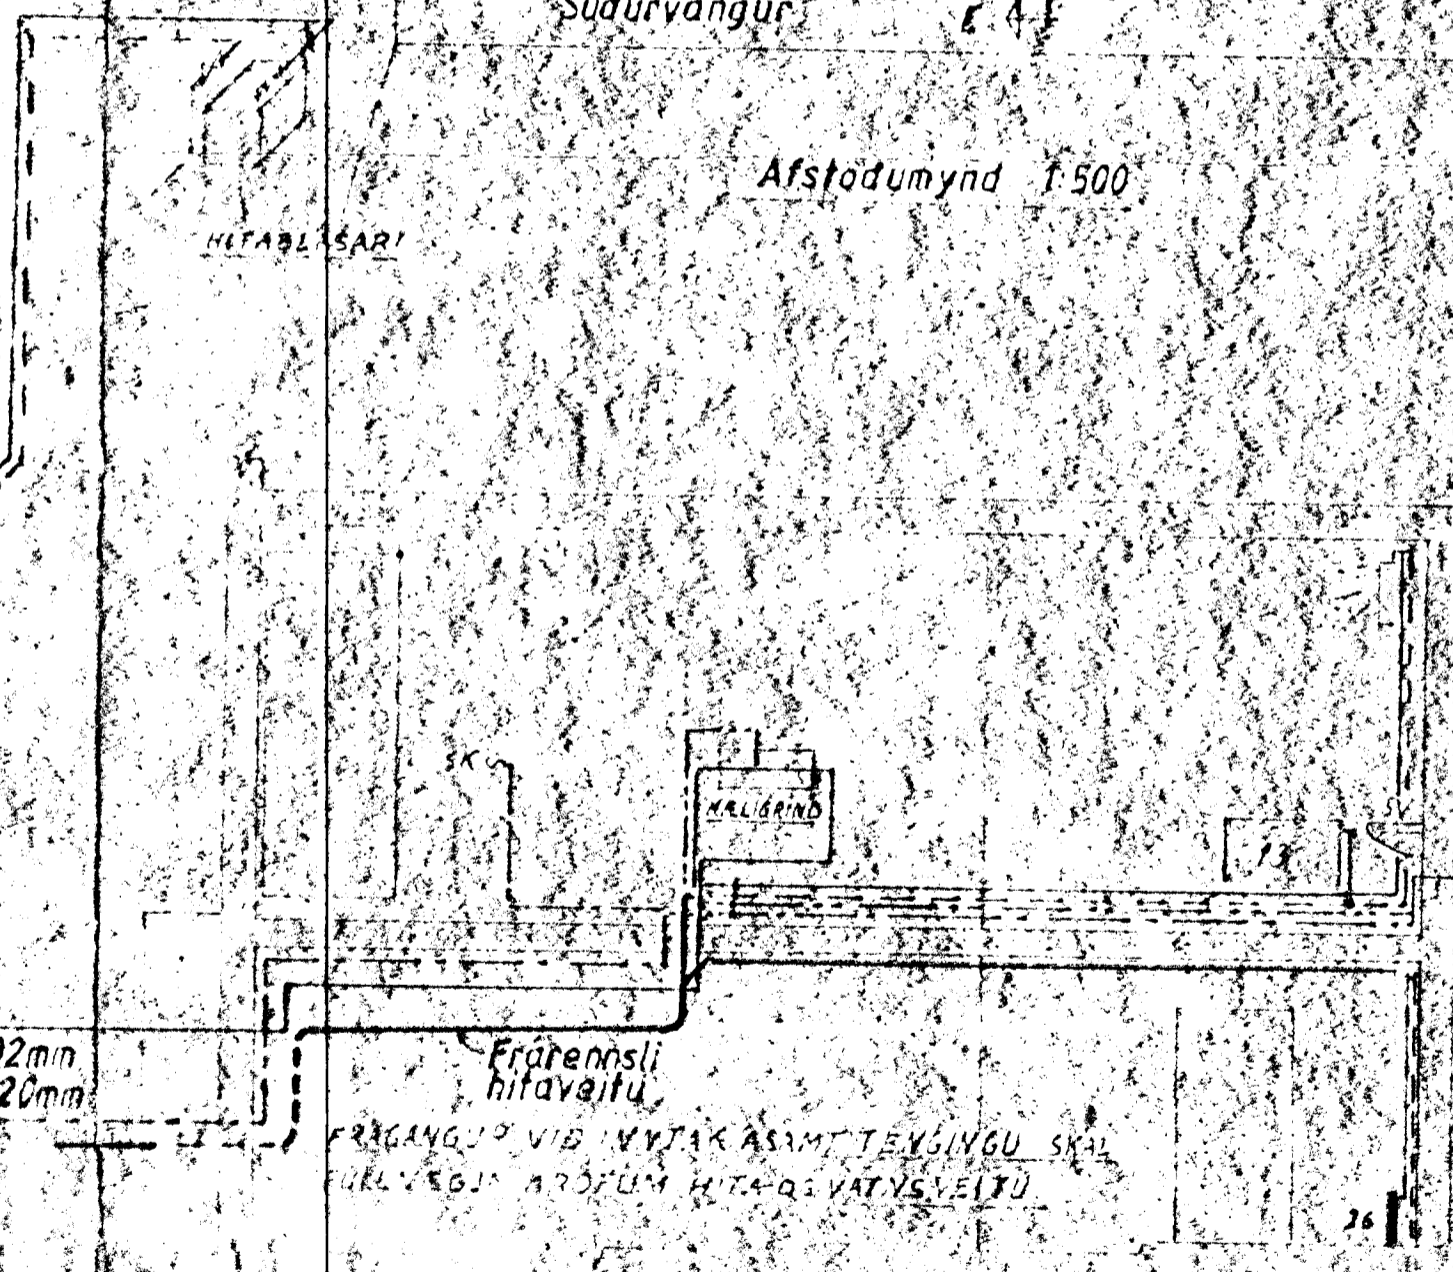

Afstöðumynd 1:500

HEFABLSARI

Hálmæðar $\phi 32\text{mm}$
Tengi borun $\phi 20\text{mm}$

Frárennslí
hitaveitu

FRÁGANGUR VÍÐ MYTAKA SAMT TENGINGU SKAL
GULLEGGJAFULLUM HITAVEITUSVEITU

Snid E-E



Súðurvangur Nr. 11		Kristinn Hardarson Verkfæðingur FVF1 Brelðvangi 22 s.50793	
Hita og vatnslögn -kerfismynd Vatnsinntak	Reikn	Dags	Nafn
	Teikn		
	Breytt		
	Teikn. Nr.	Mkv.	
	8204:04	1:50	