



V e s t u r

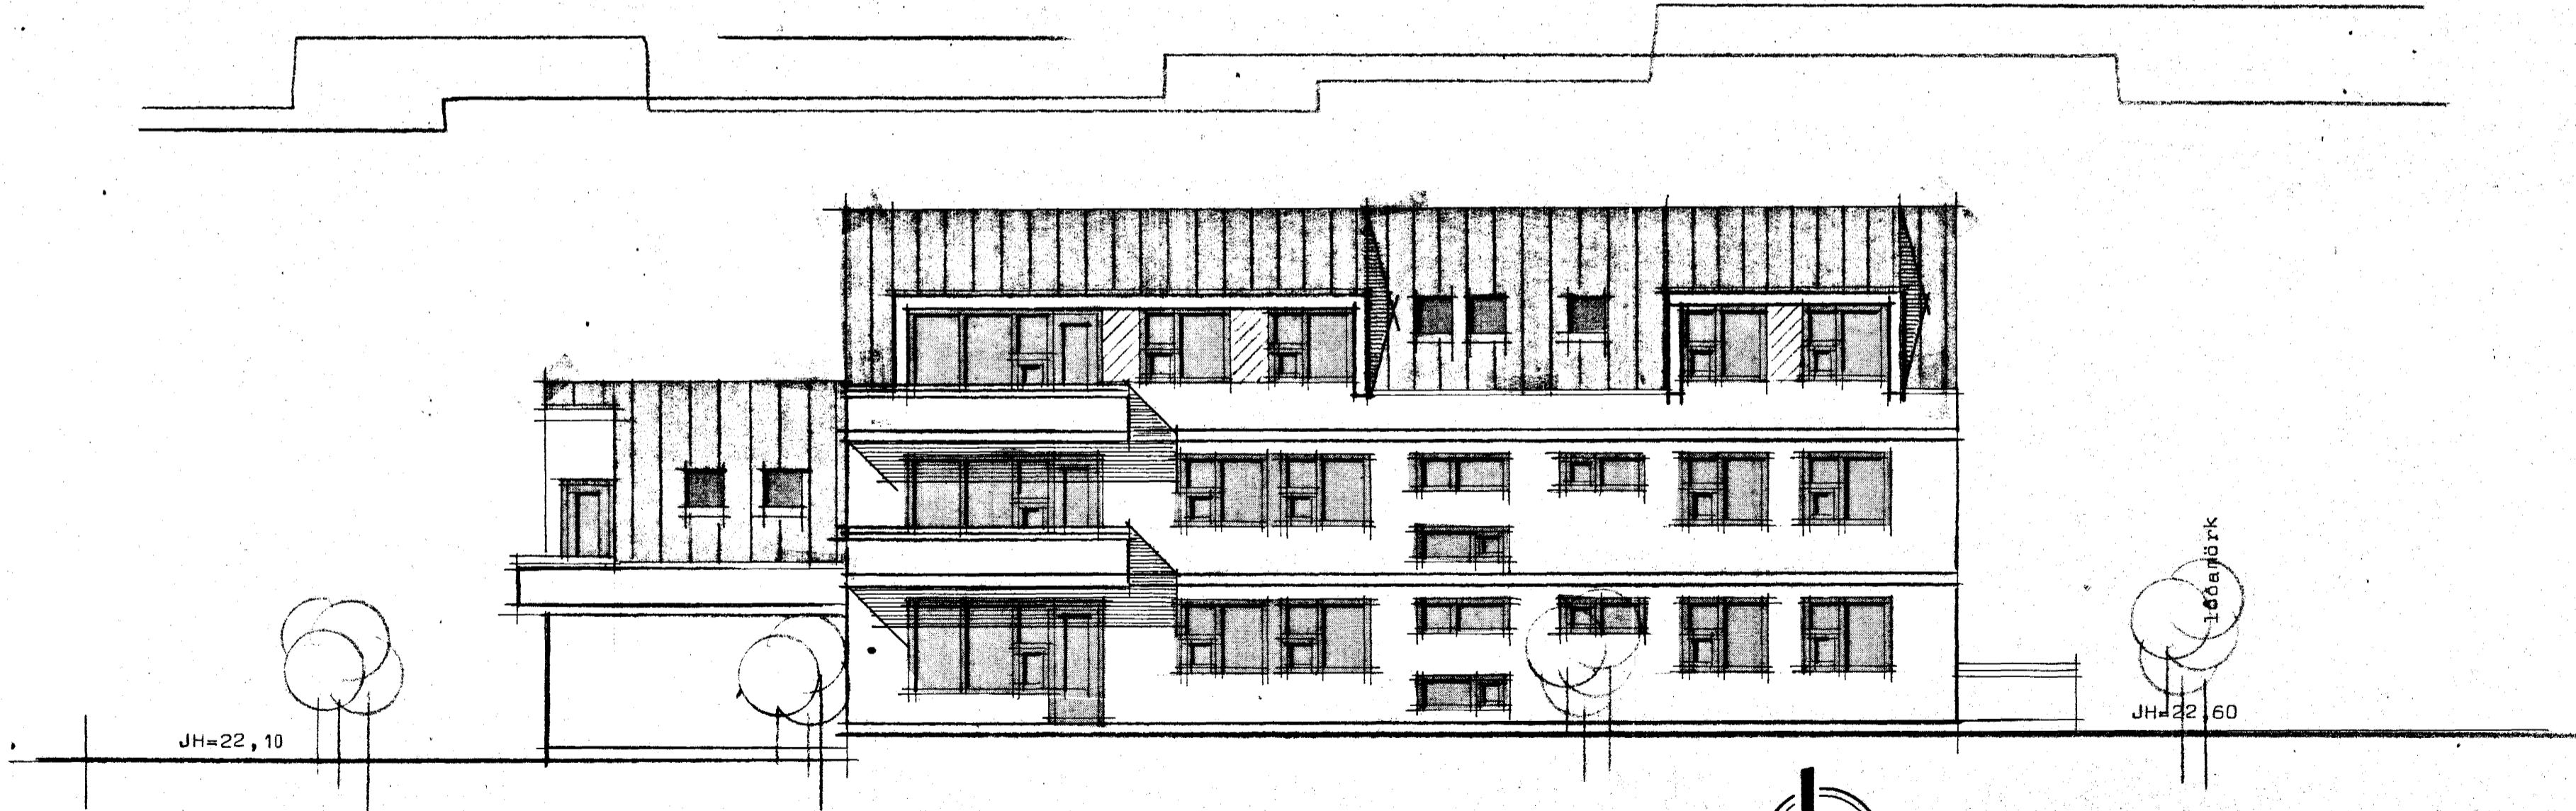

A u s t u r

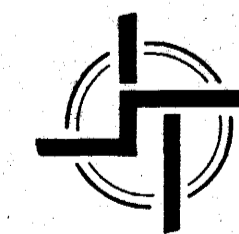

**STAÐALHÚS** S F

TEIKNISTOFA SÍÐUMÚLA 31 SÍMI 83141

VERKEFNI Gtlitsmyndir	DAGS. 26feb 1988	VERK NR 87-25
	MKV. 1:100	
	BR.	
Suðurvangur 19 Hafnarfirði	BLAD NR 1,05	

*Sigurdur Gudmundsson* *Sigurdur P. Kristjánsson*  
**SIGURDUR GUDMUNDSSON SIGURDUR P KRISTJÁNSSON FTFÍ**