

Samþykkt á fundi bygginga-
nefndar þ. 30/6 1988
14/7 88
BYGGINGAFULLTRUINN
Í HAFNARFIRÐI
F.H.
Eyjólf Valgeirsson

SUBURVAN GUR 25


STÆRDIR

0201	108.6 m ²
0202	88.1 m ²
0102 eh.	56.8 m ²
0102 eh	56.8 m

SAMEIGINLEG EIGN 16.4 m²

SAMTALS GRUNNFLÖTUR:

326.7 m²

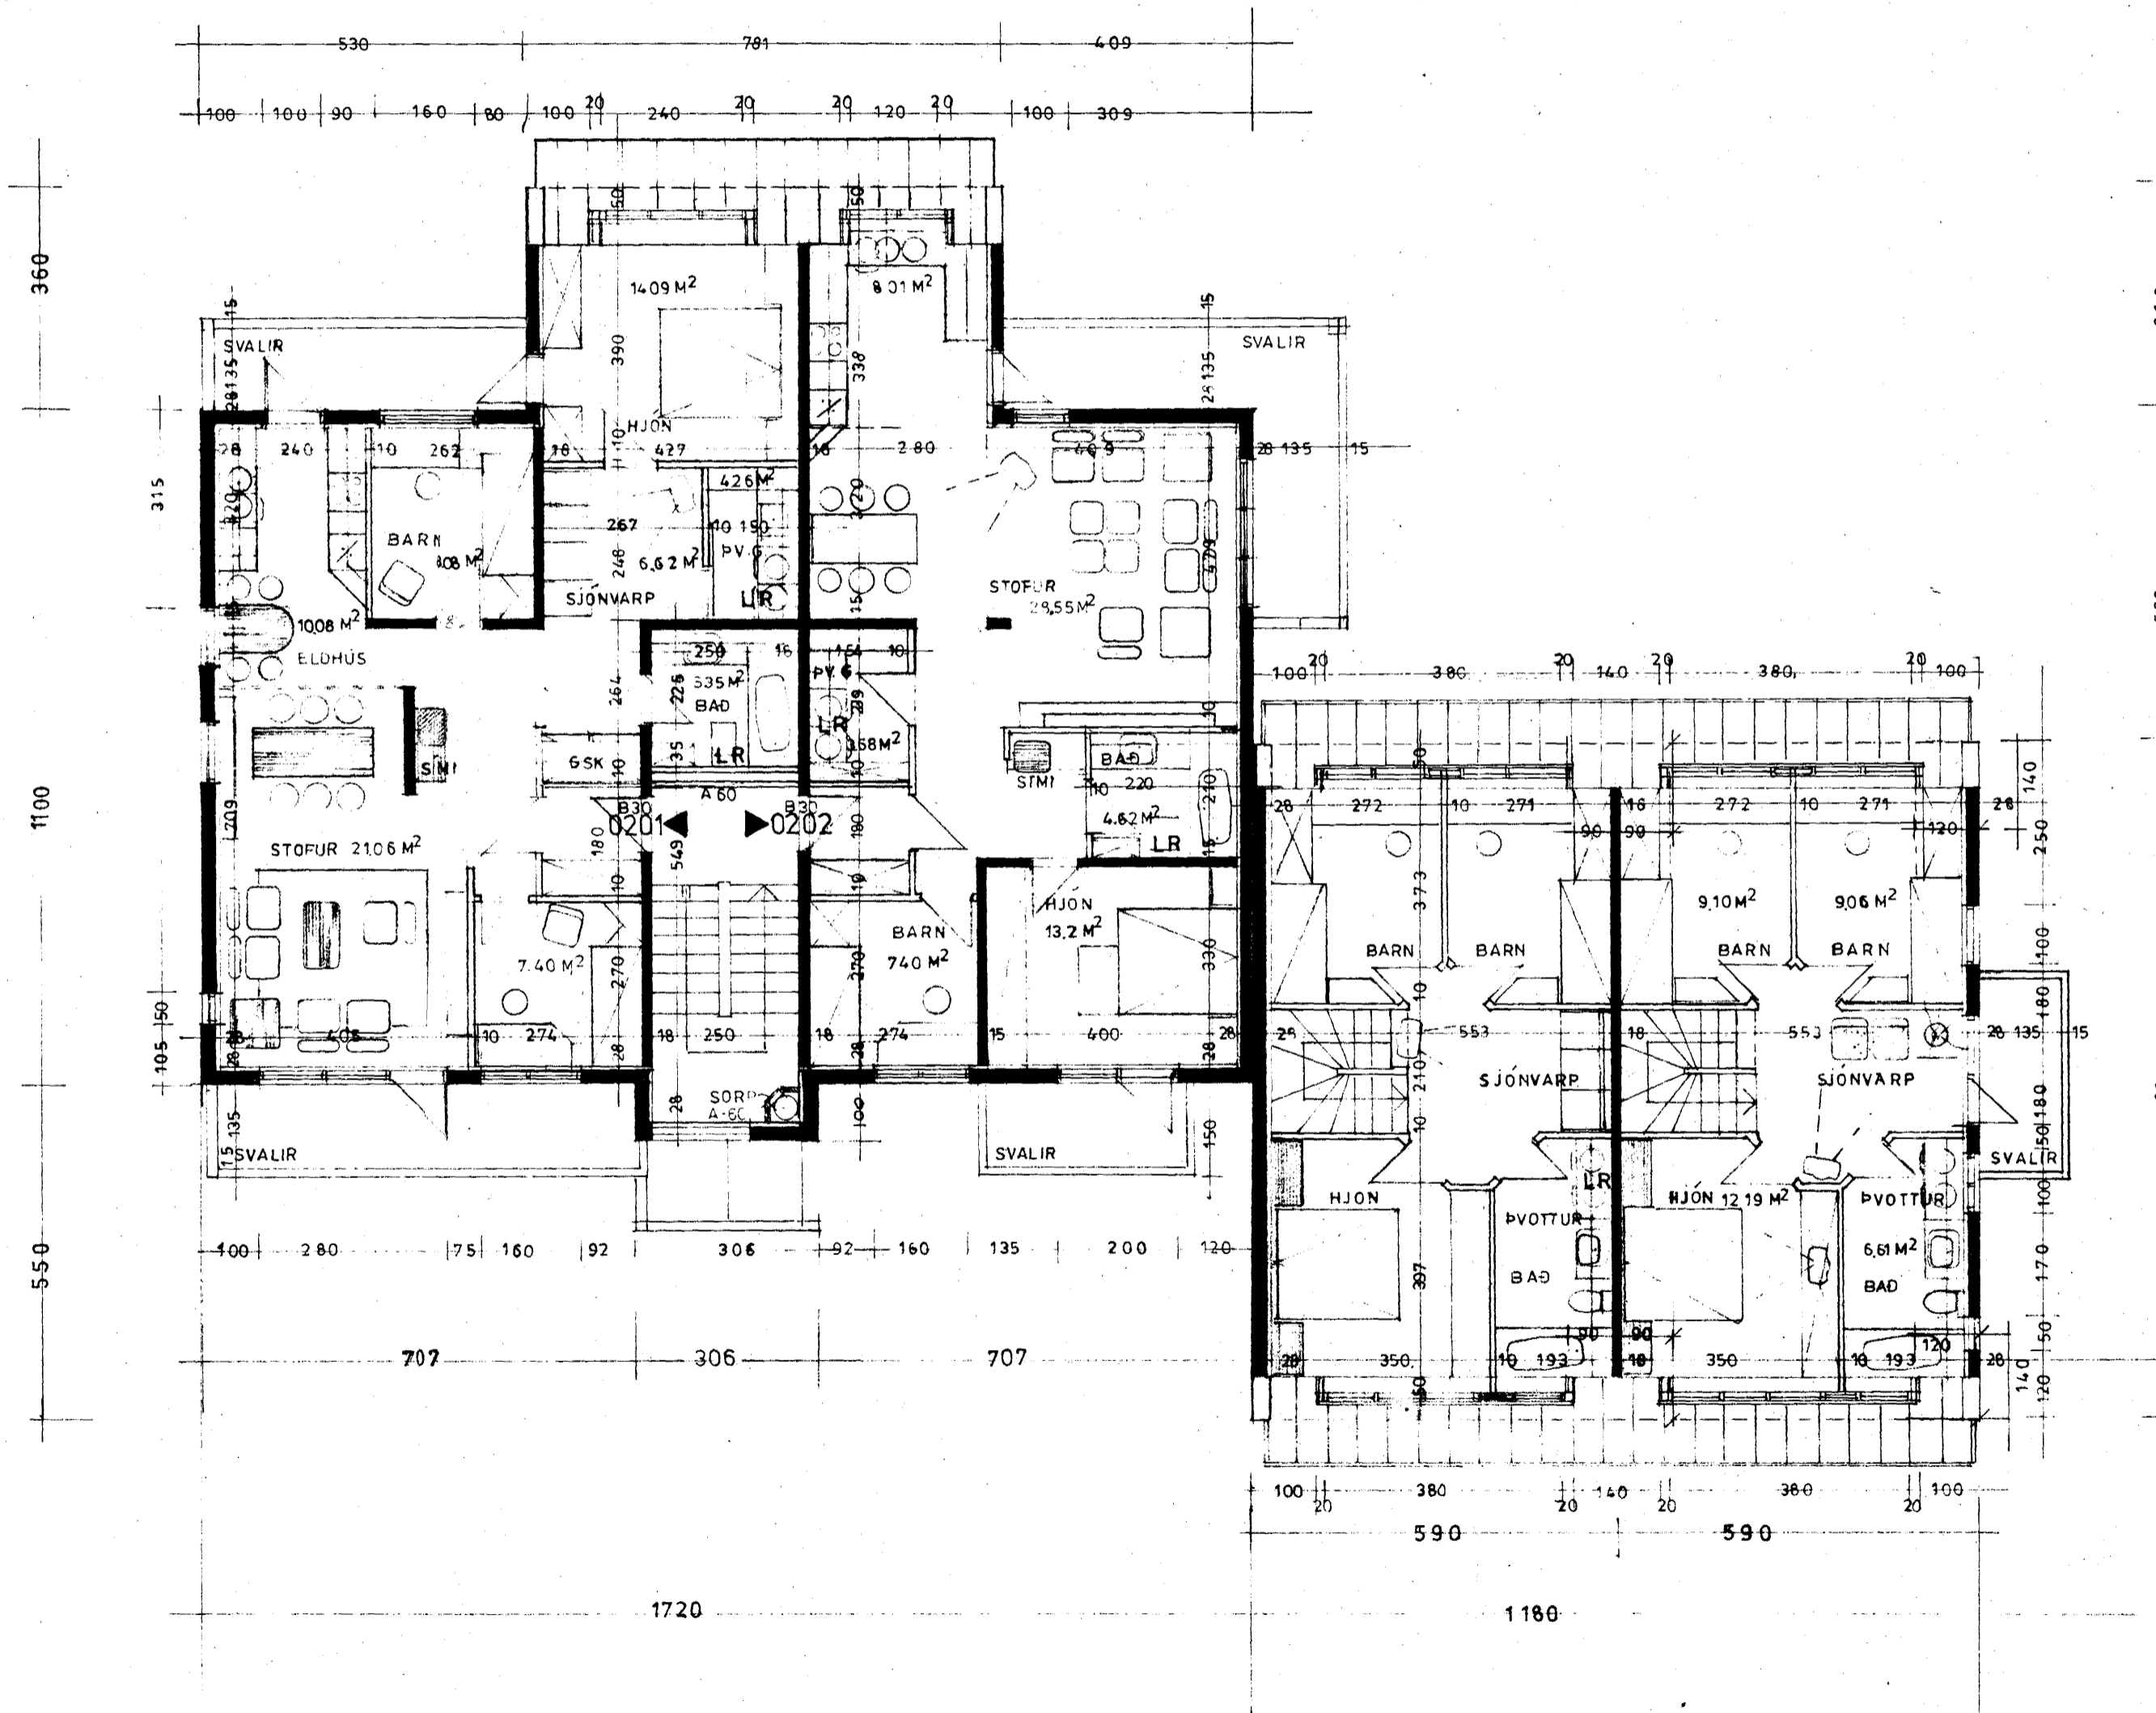

Handwritten signature and number 2