



PIPUR I VEGGEINAUGRUN

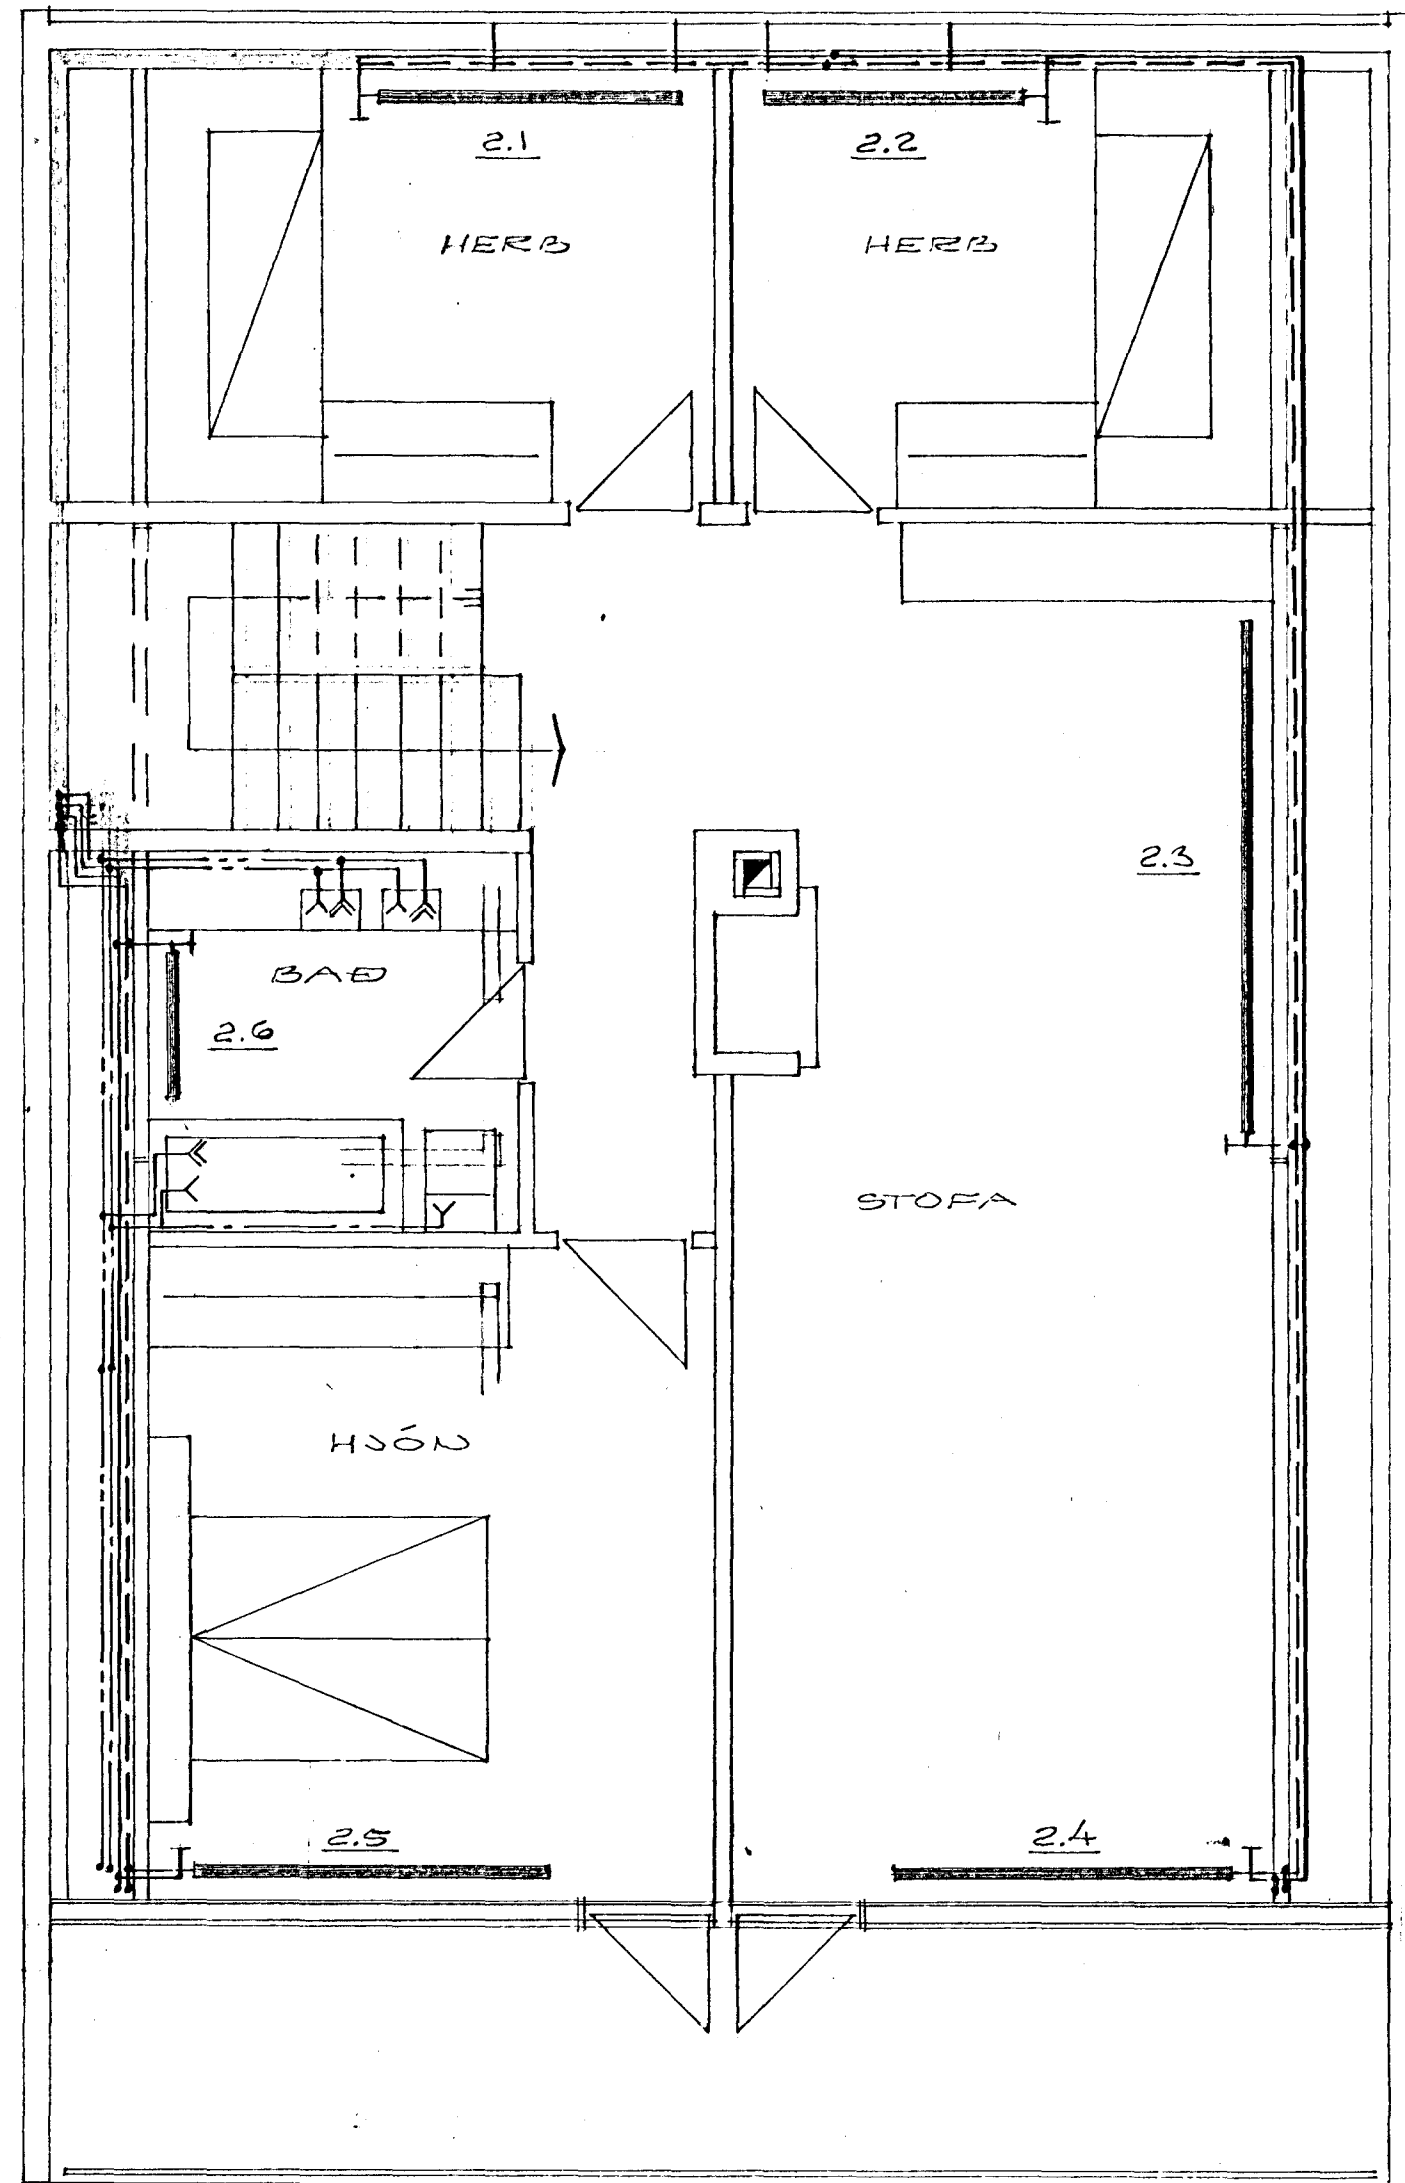

GRUNNMYND, M=1:50

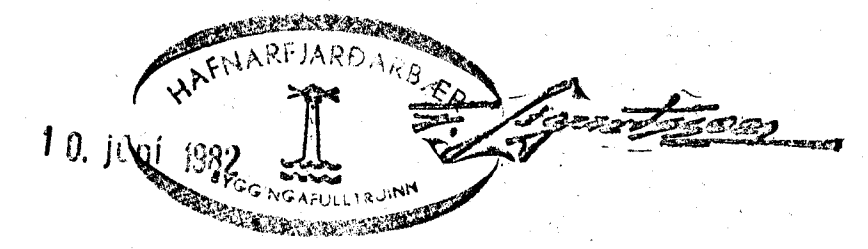

SUDURVANGUR NR. 5
HAFNARFJARDI 1 NOVEMBER 1981
ARNARHAUNI 47, 50587
HITA- OG NEYSLUVATUSKERFI
GRUNNMYND EFTI HEDAR
Anna Magnúsdóttir