
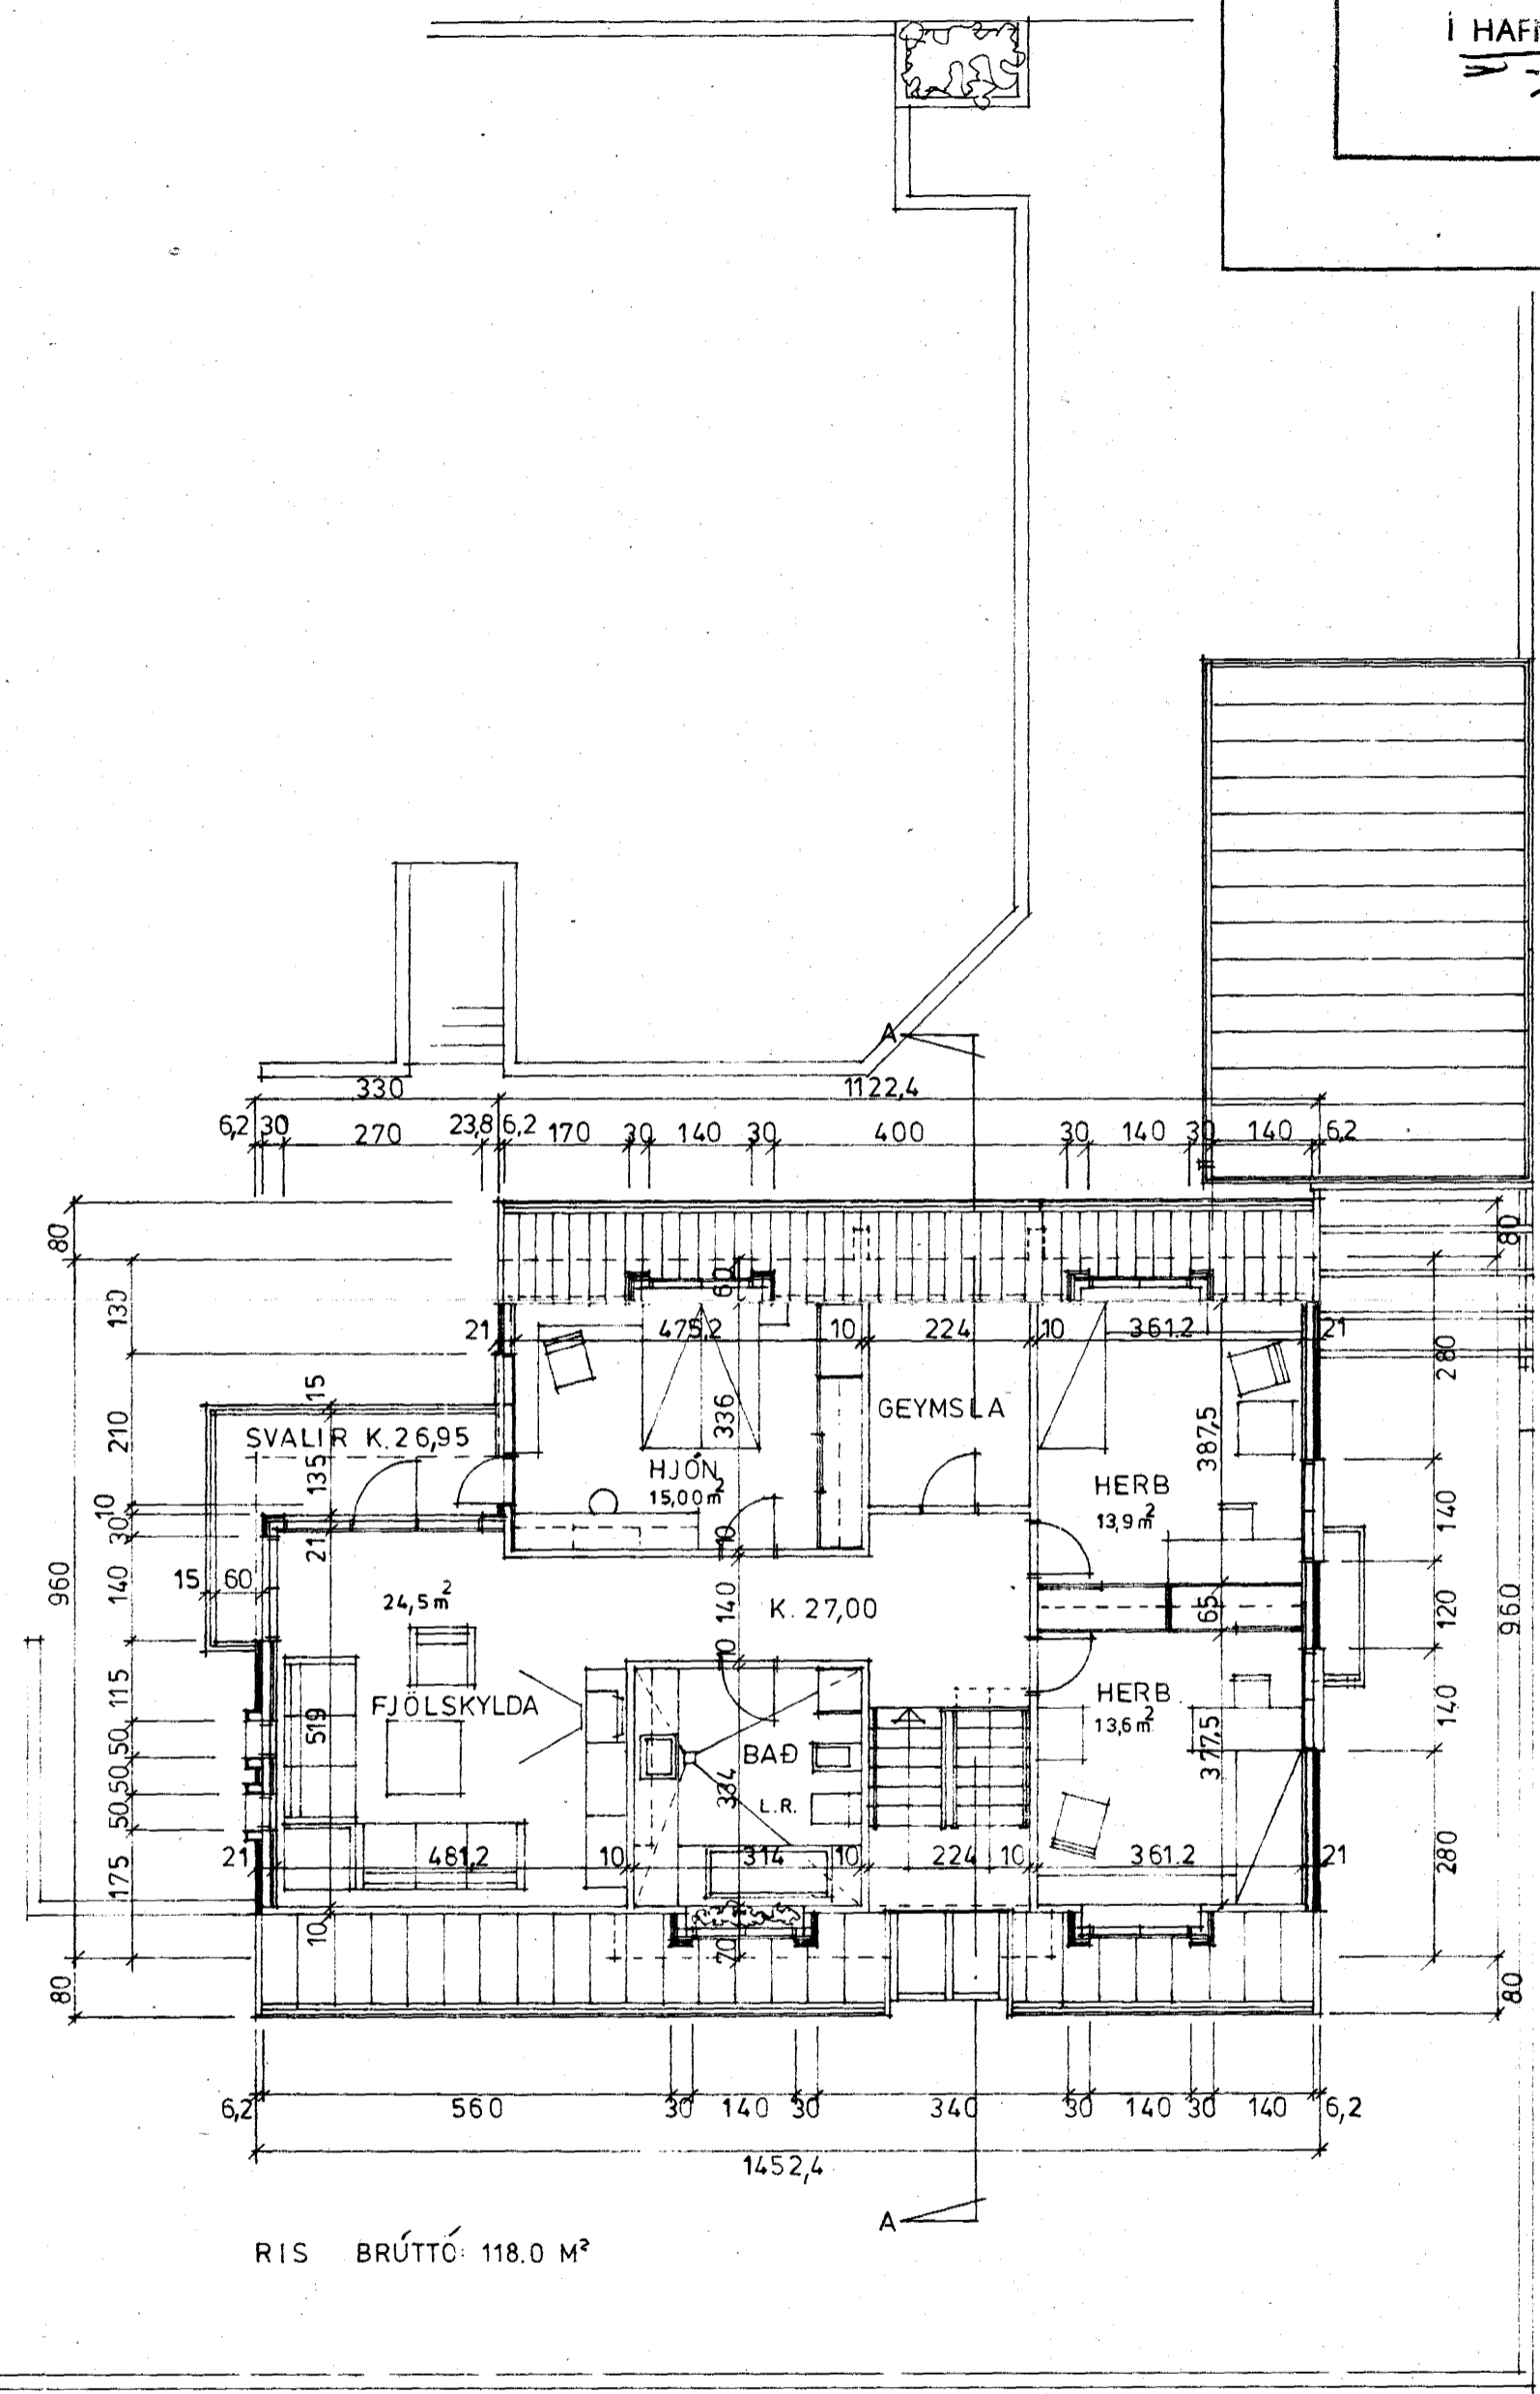


Samþykkt á fundi bygginga-
nefndar þ. 4/11 1981
BYGGINGAFULLTRÚÐIN
Í HAFNARFIRÐI
[Signature]

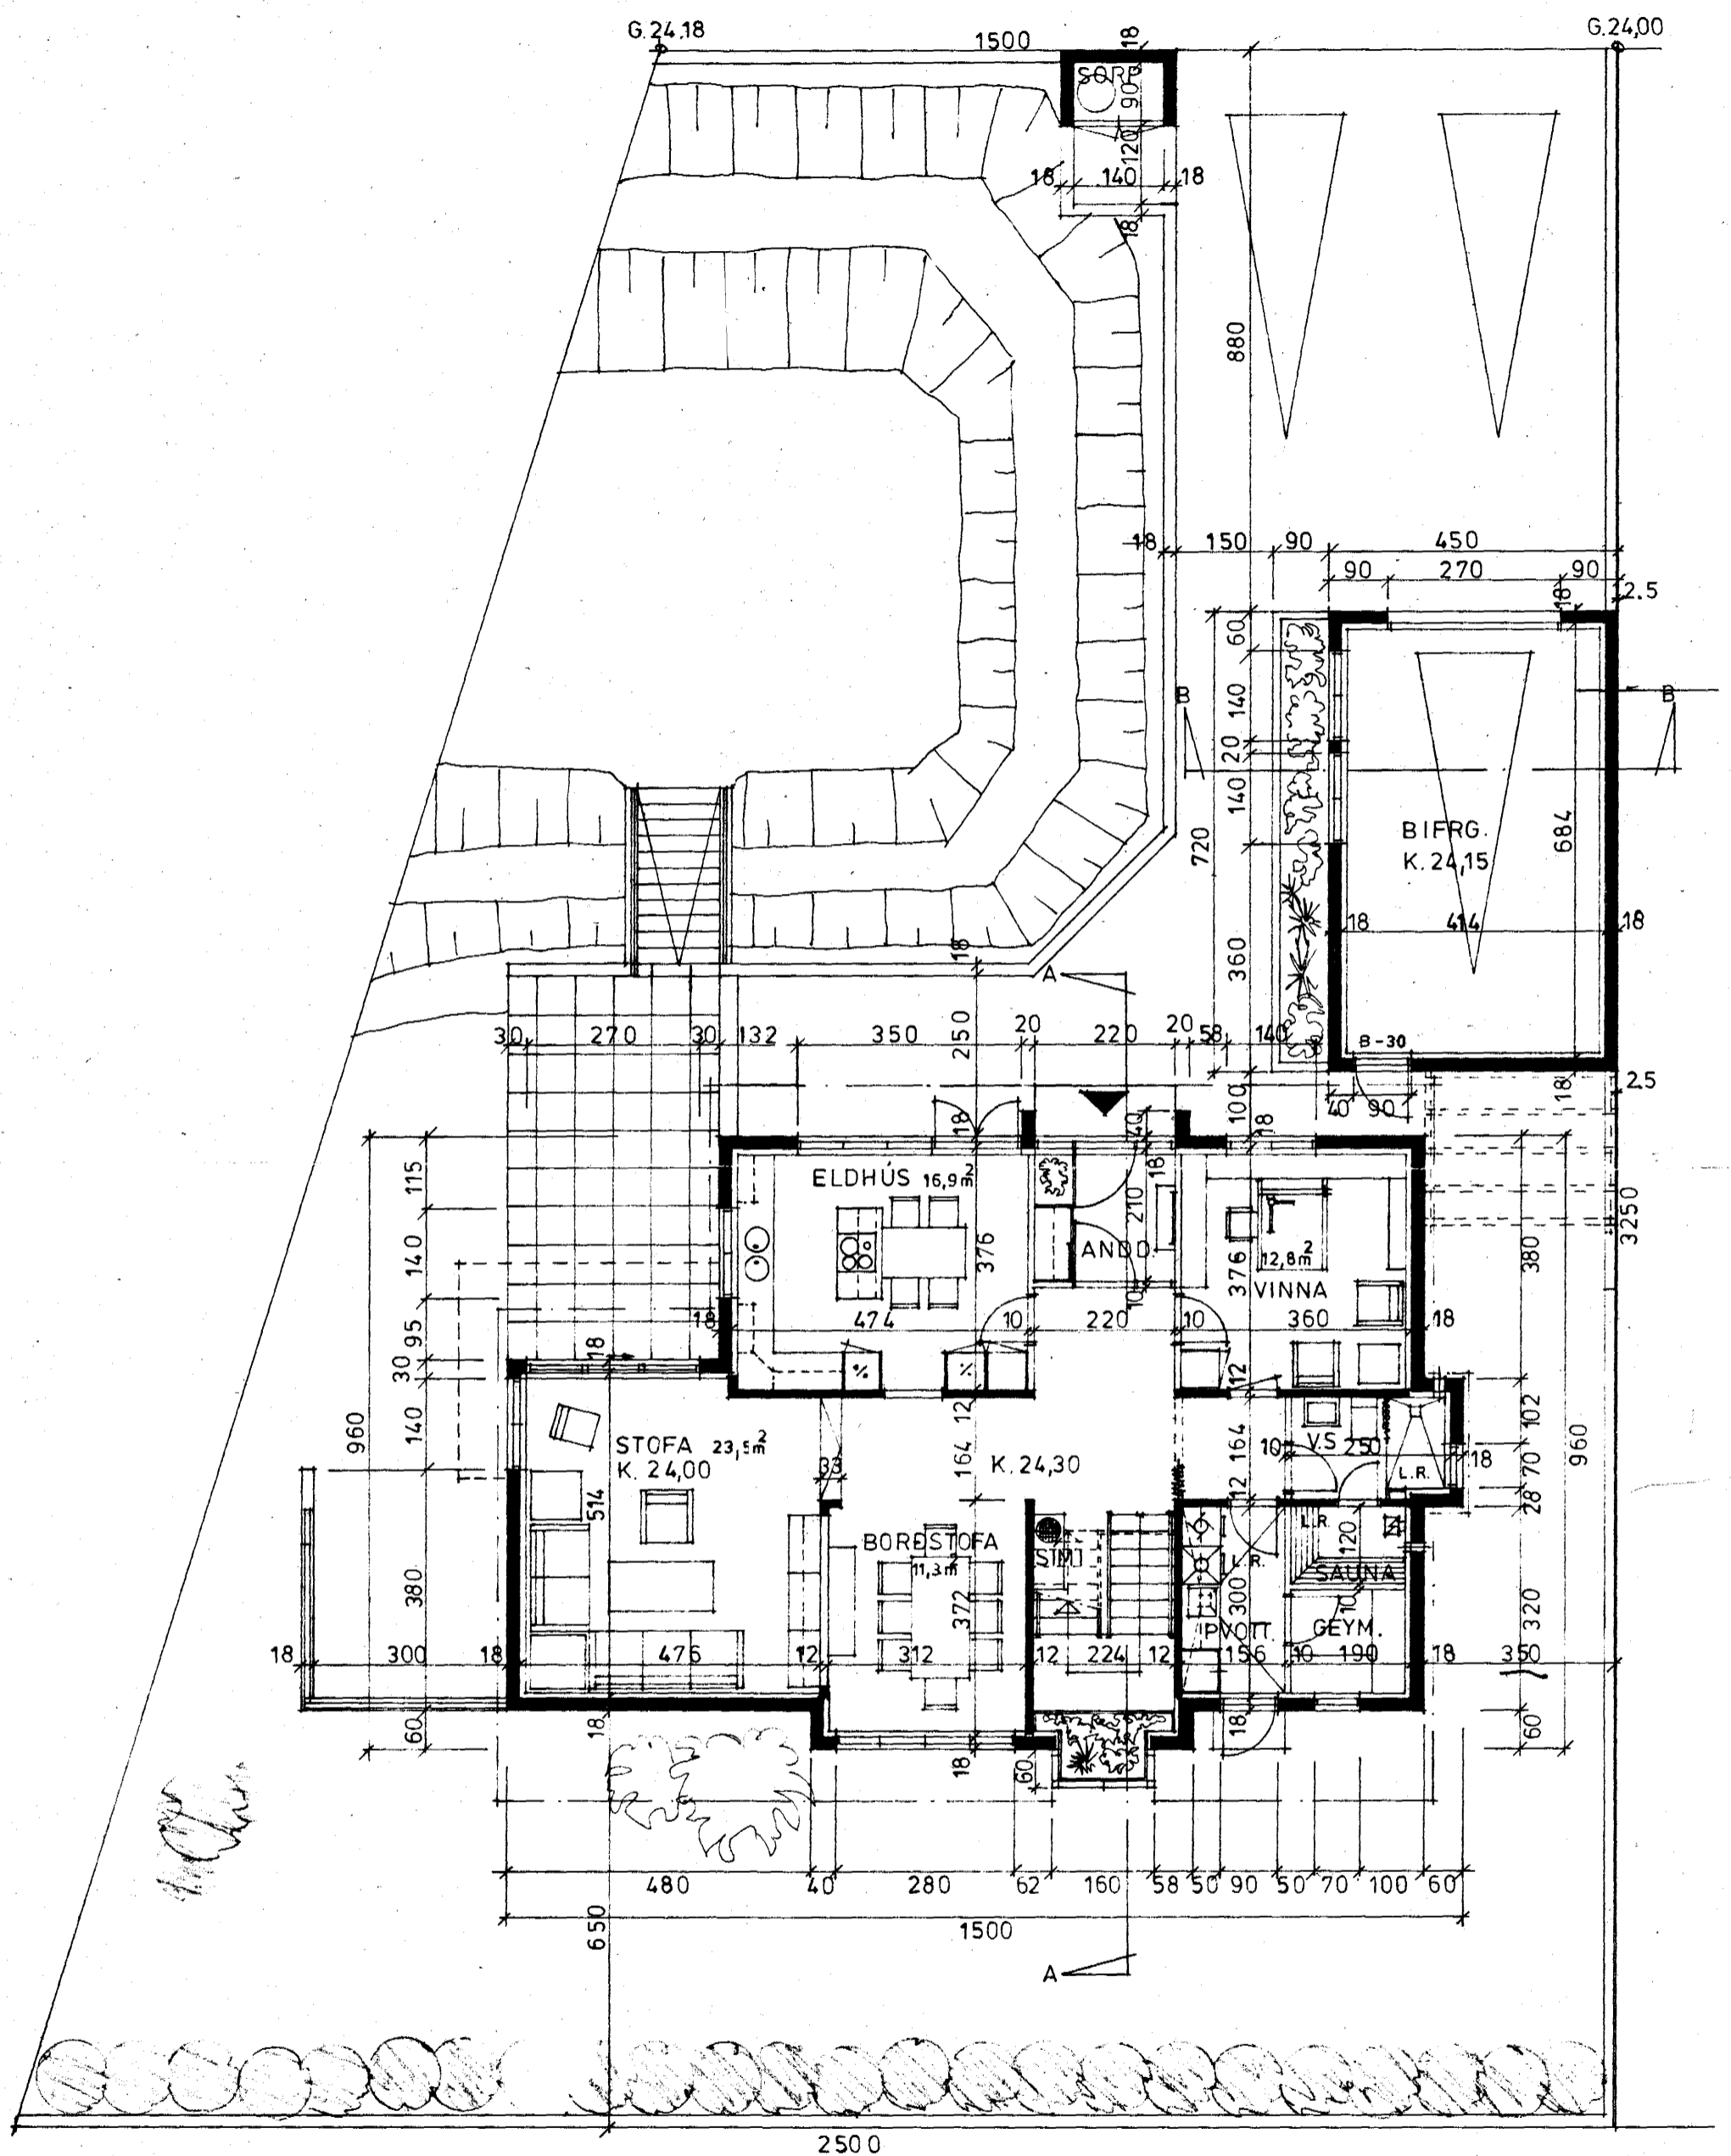

HÆÐ BRÚTTÓ: 122,8 M²

BRÚTTÓ.
HÚS: 240,8 M²
BIFRG.: 32,4 m²
273,2 m²
RÚMMÁL.
HÚS: 723,2 m³
BIFRG.: 97,2 m³
820,4 m³

KÓLNUNARTÖLUR SAMKV.
ÍSL. ST. 66.

8530-0070 01
02