




SÚÐURVANGUR, N.E. 8-10-12-14, M. 1:100

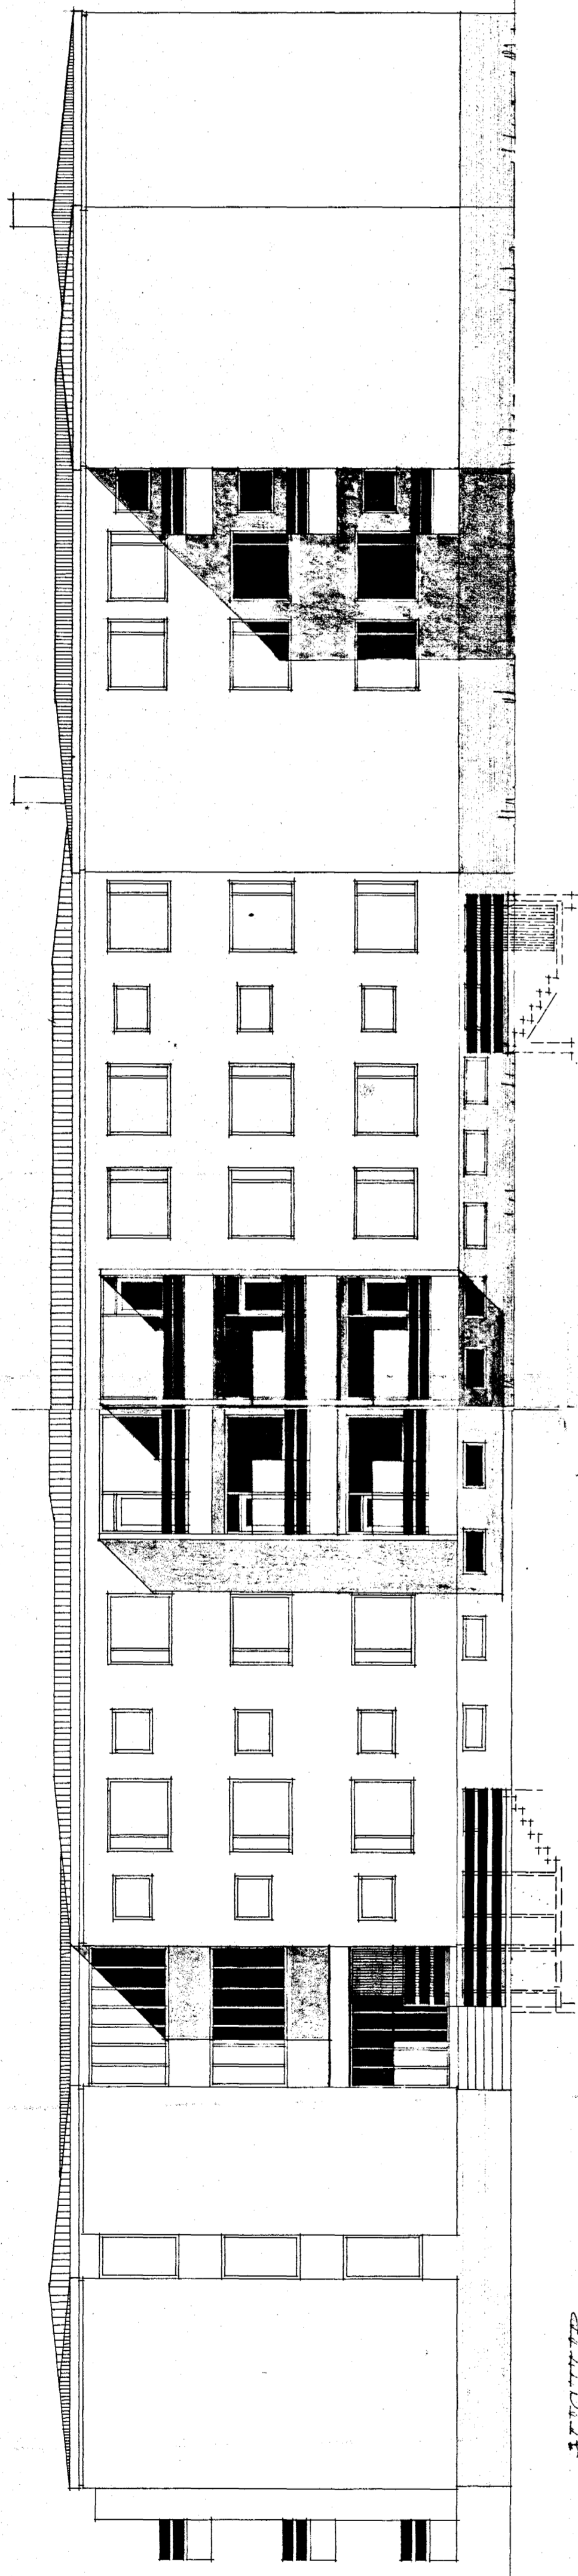


A-Z

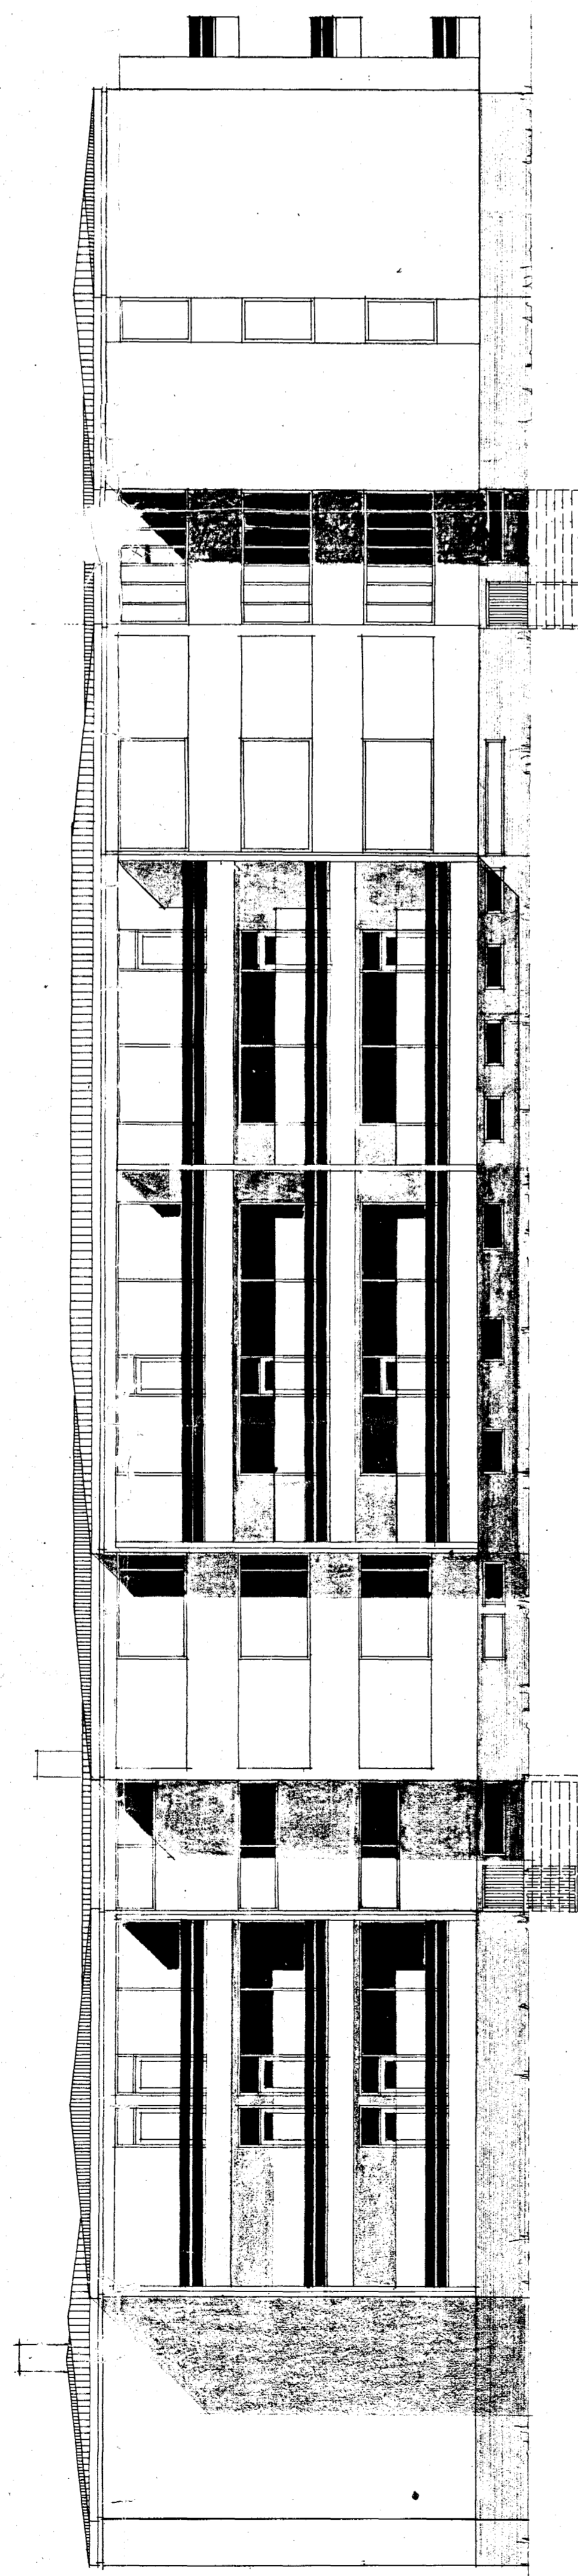

Y-Z

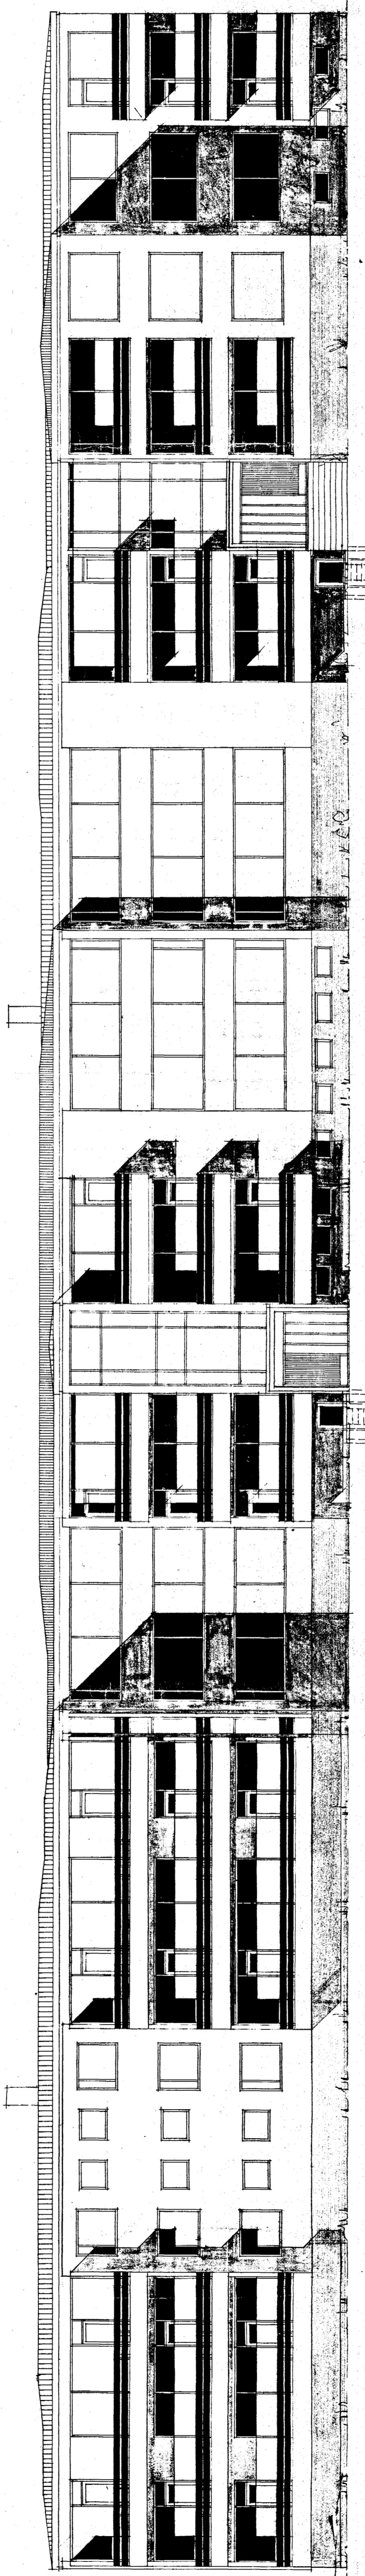

S-U

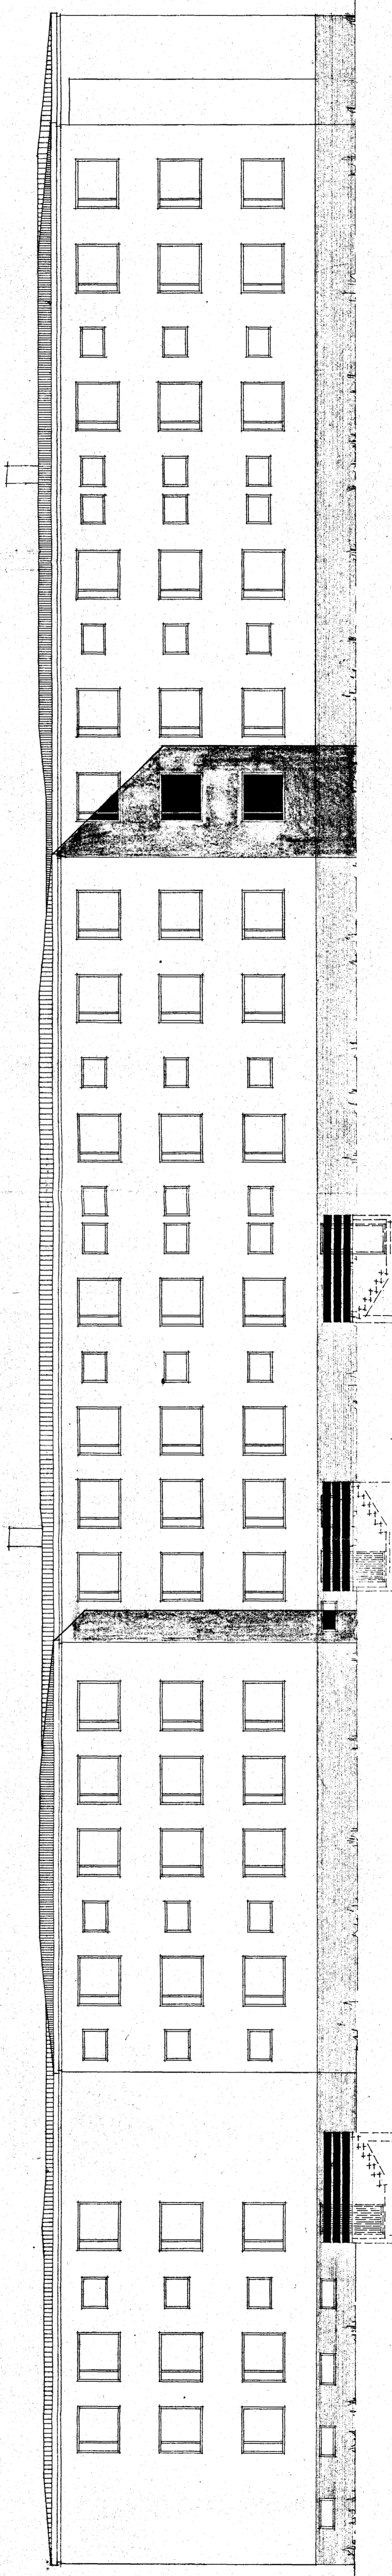

T-O

Samþykkt á byggingar-  
nefndi þ. 25. 11. 1970  
BYGGINGARNEFNDIN  
I HAFNAHARÐI

DEEPTI ARCHITECTS  
Sýntan Gunnar  
REKJAVÍK I JOKI 1970  
Sýntan Gunnar