


Eig:
 Sveinn Borgþórsson
 Svalbarð nr. 11
 1:100

AFSTÖÐUMYND




1:500

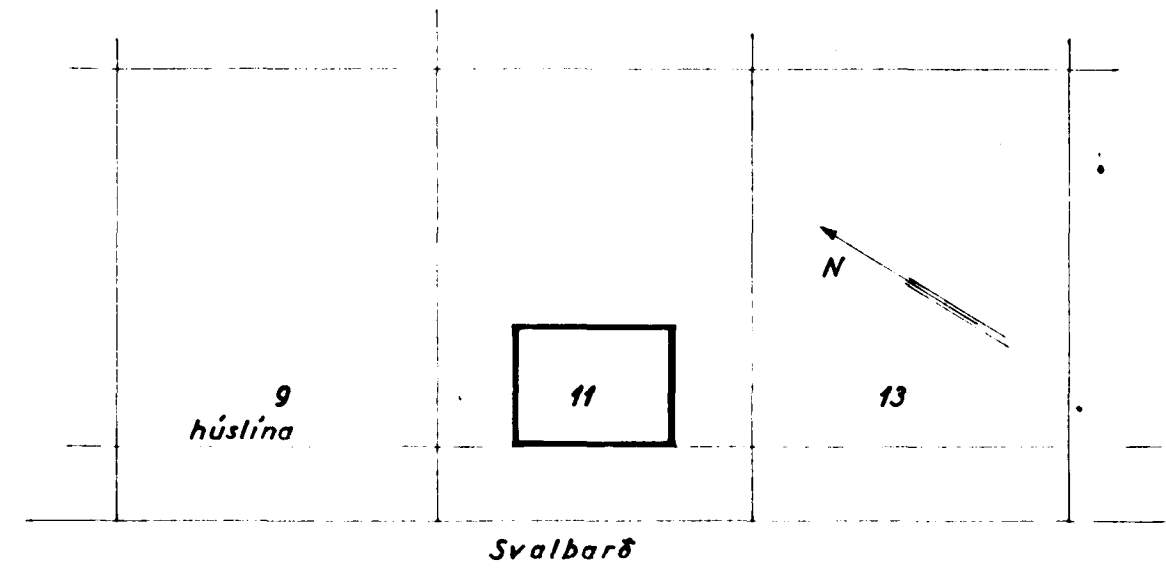

Sp. 18/7 '57

HÚSAMÍÐAMEISTARI
 Nikulás Jónsson

MÜRARAMEISTARI
 Einir Þjónar

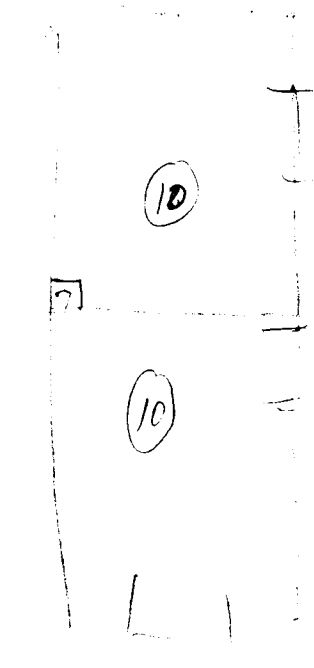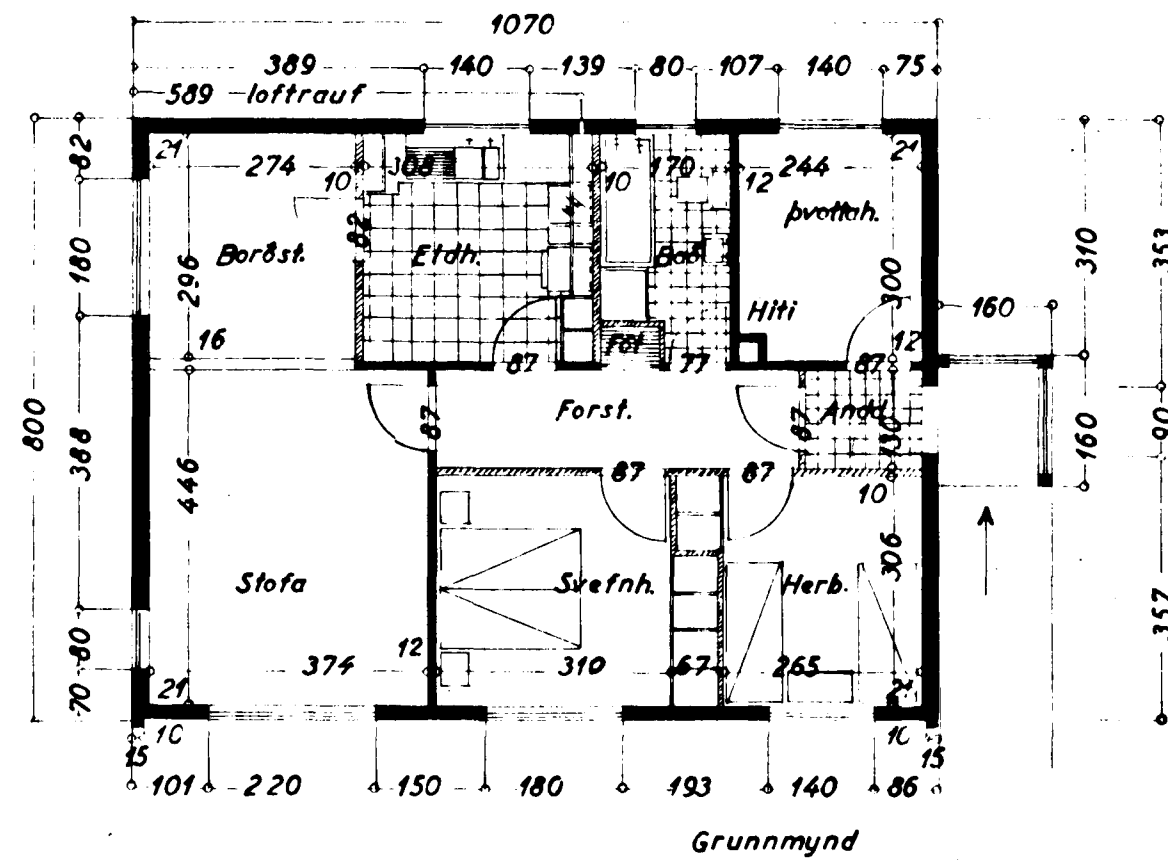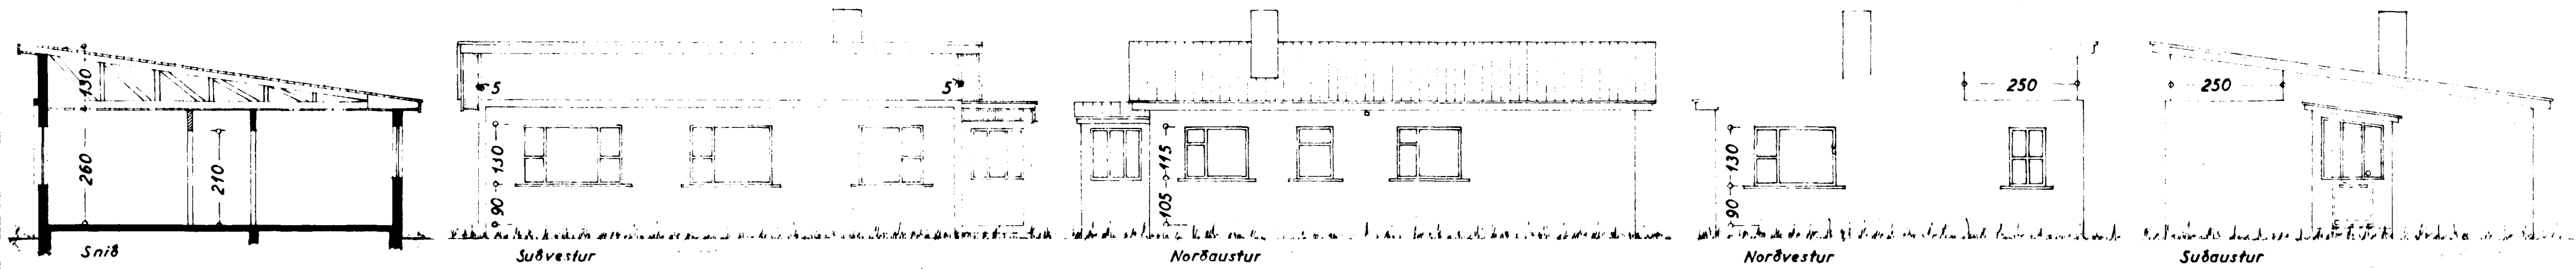

MÆD 85,7 m²
 222,82 m³
 PAK. 55,70 m³
 KJALLARI 21,5 m²
 ~ 45 m³

Staðnaufirði 2. júní 1957
 F. Sigurðsson