
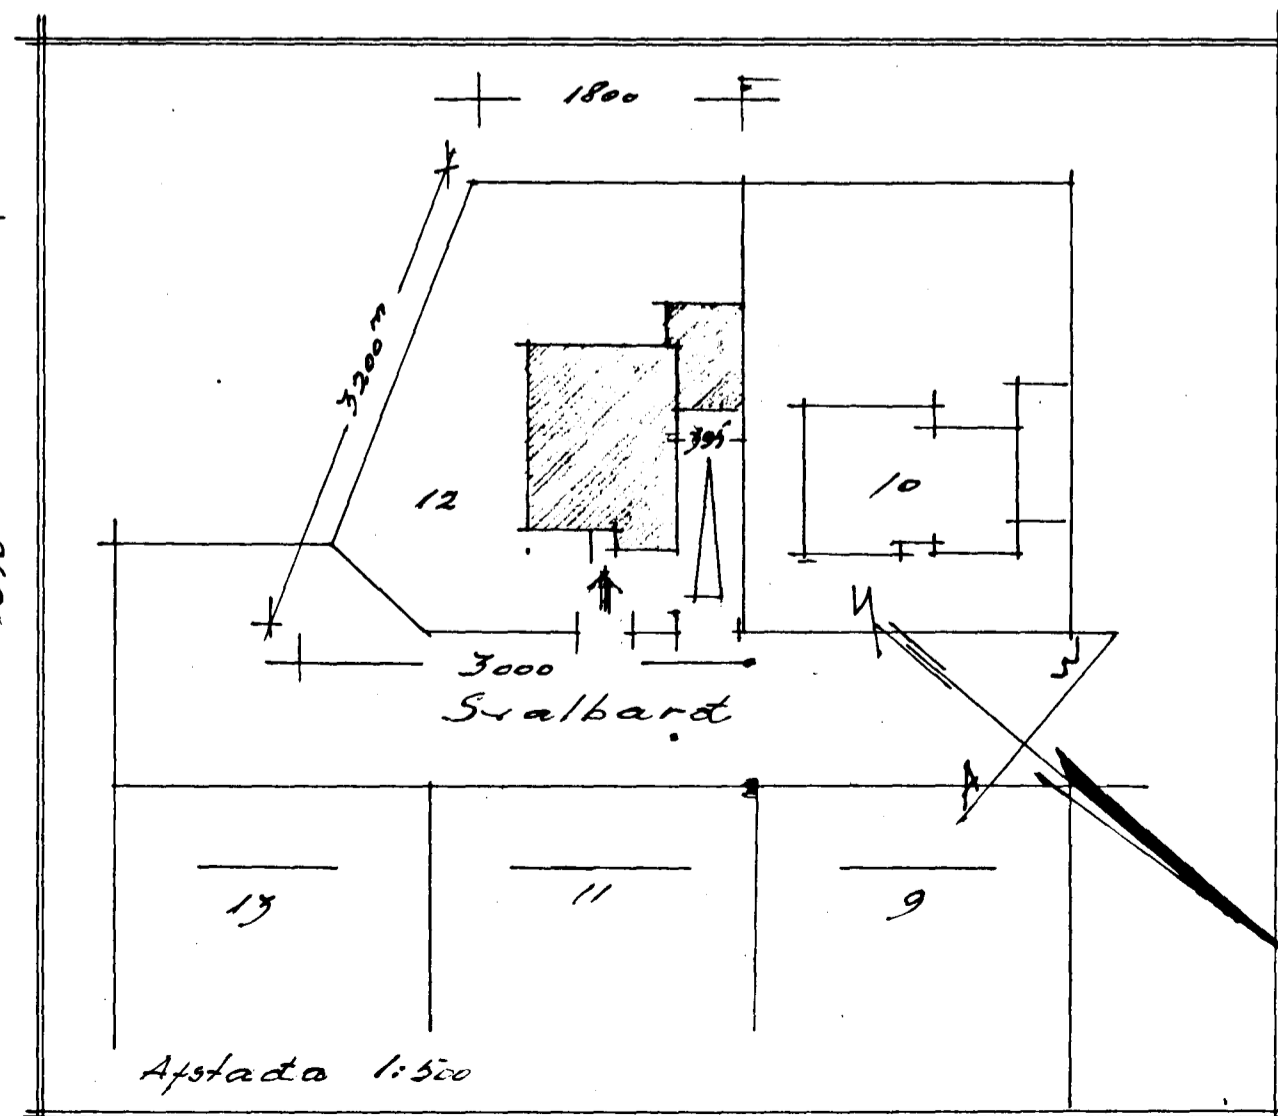
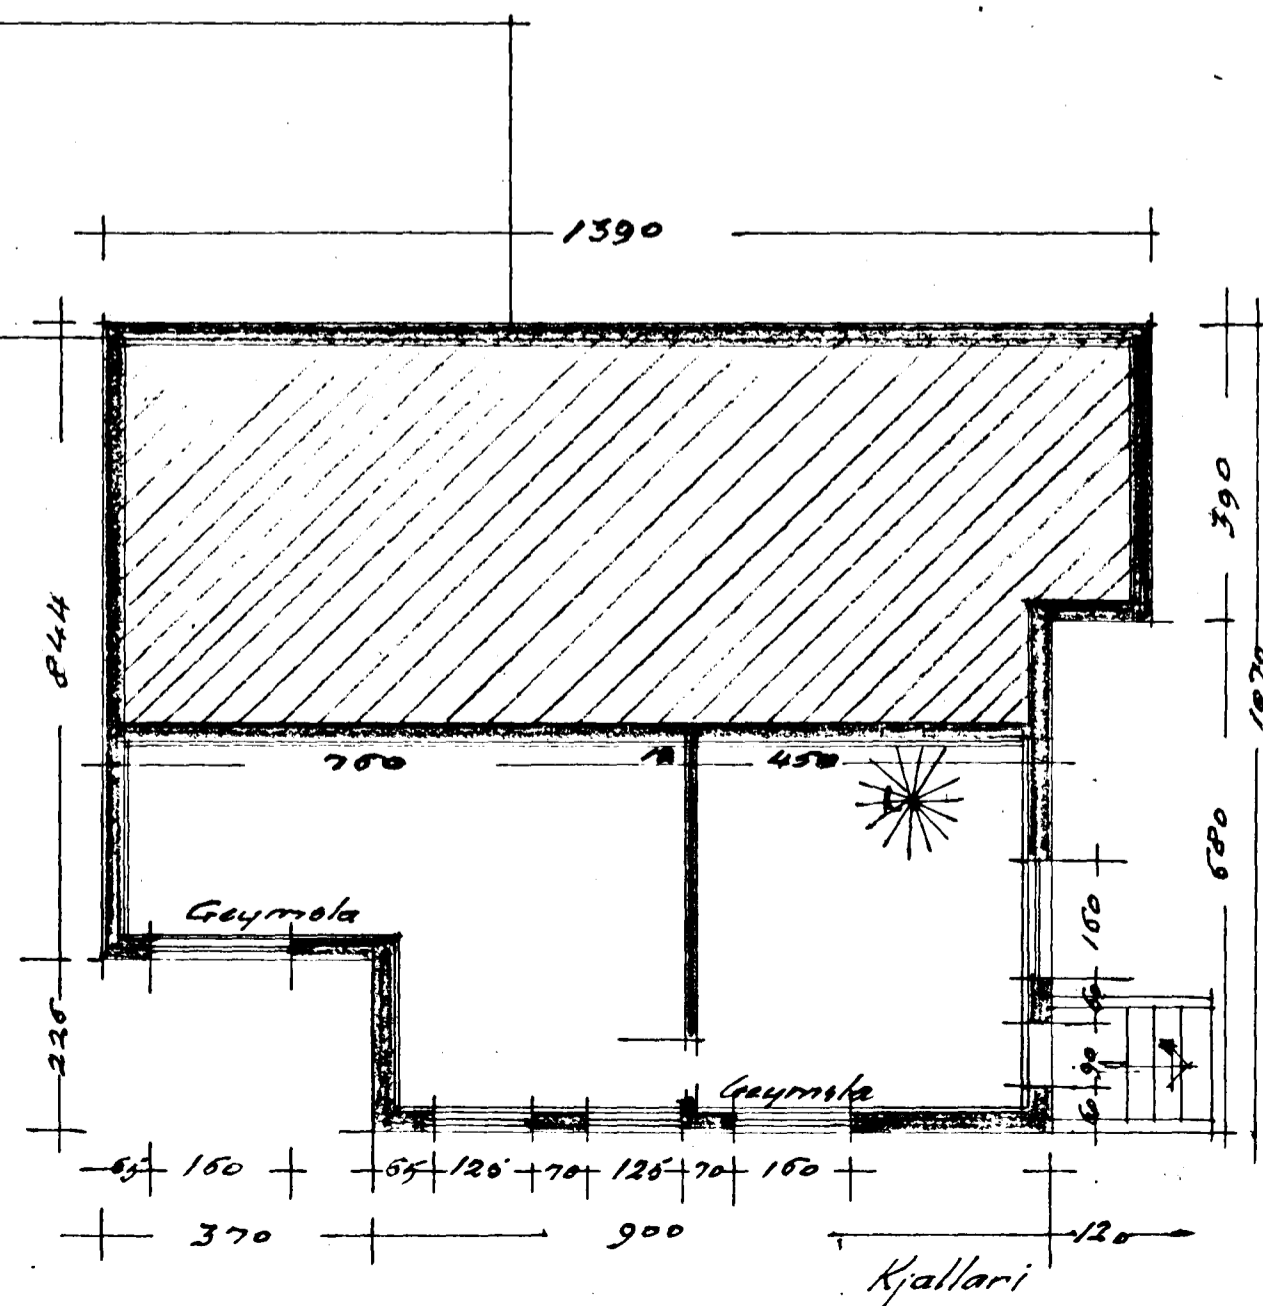
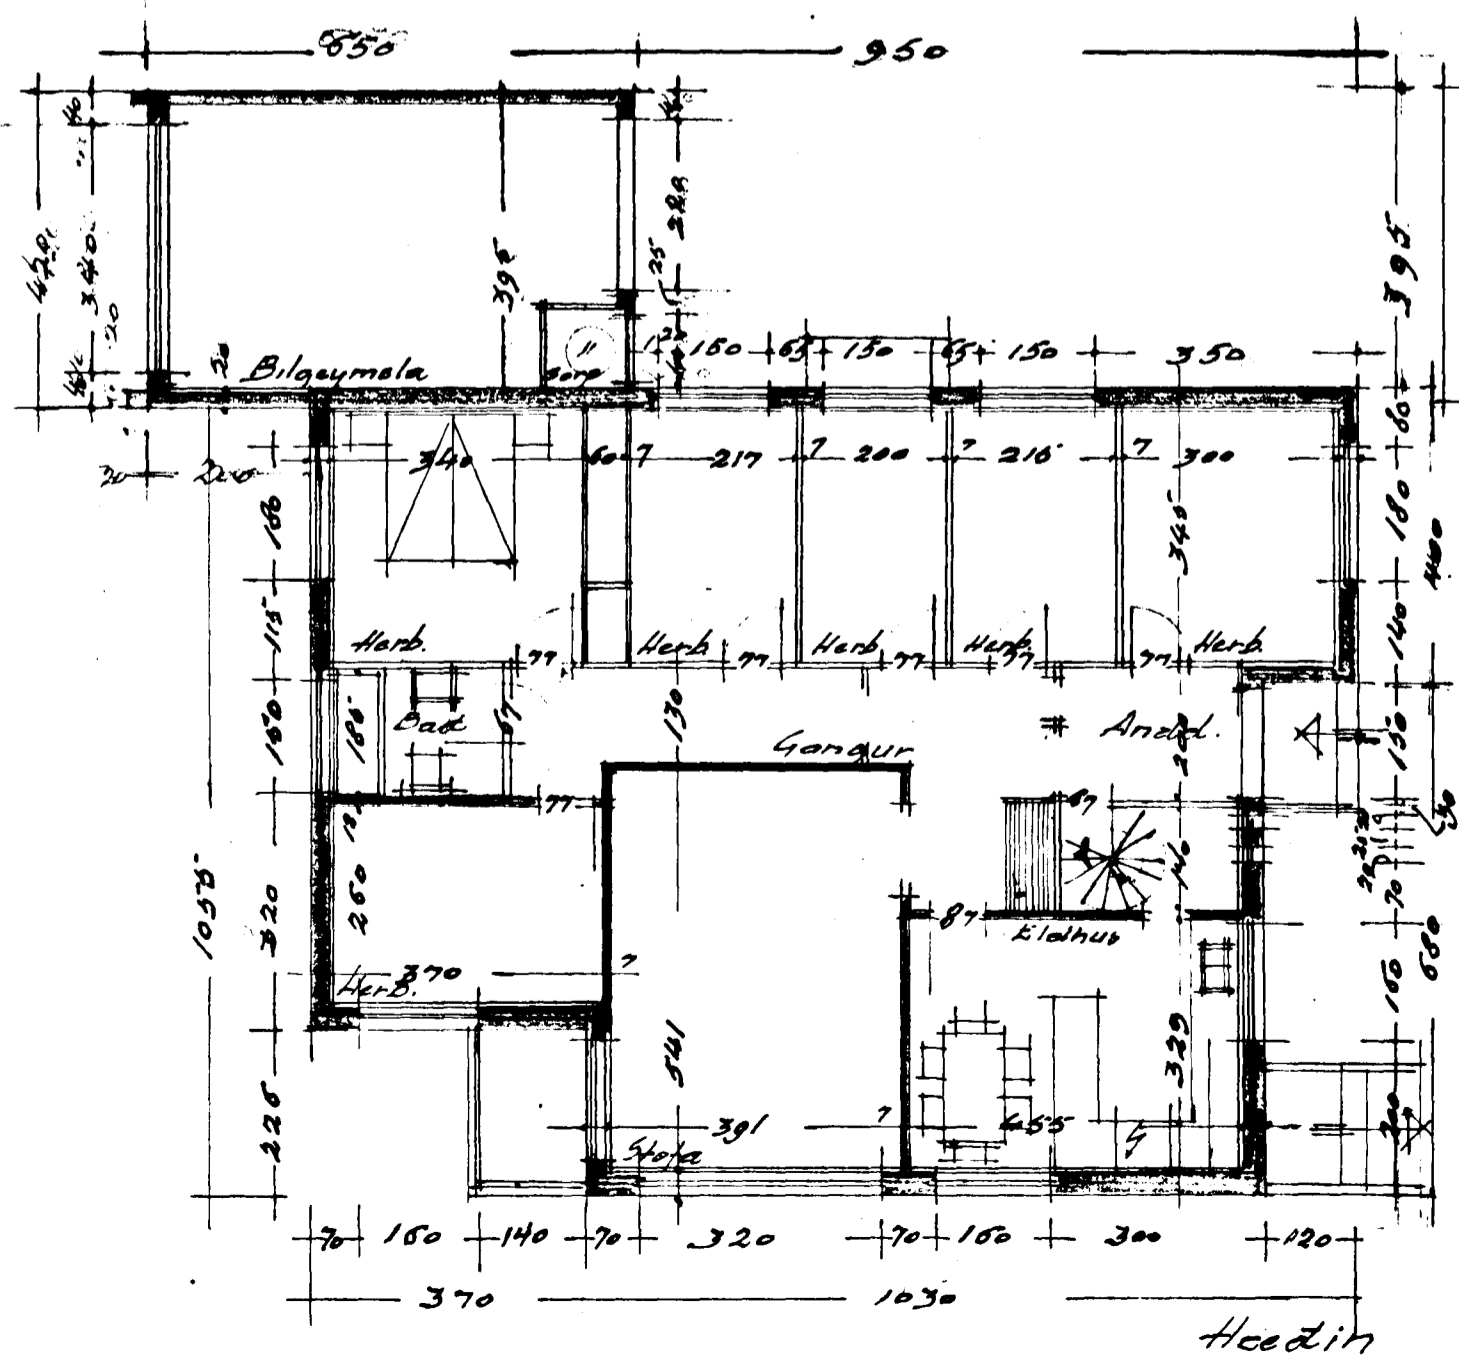
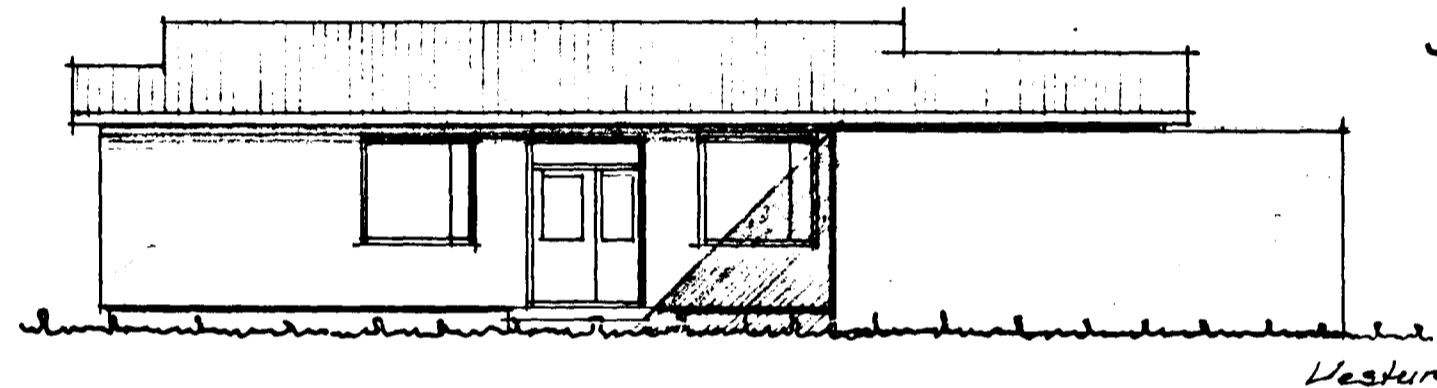
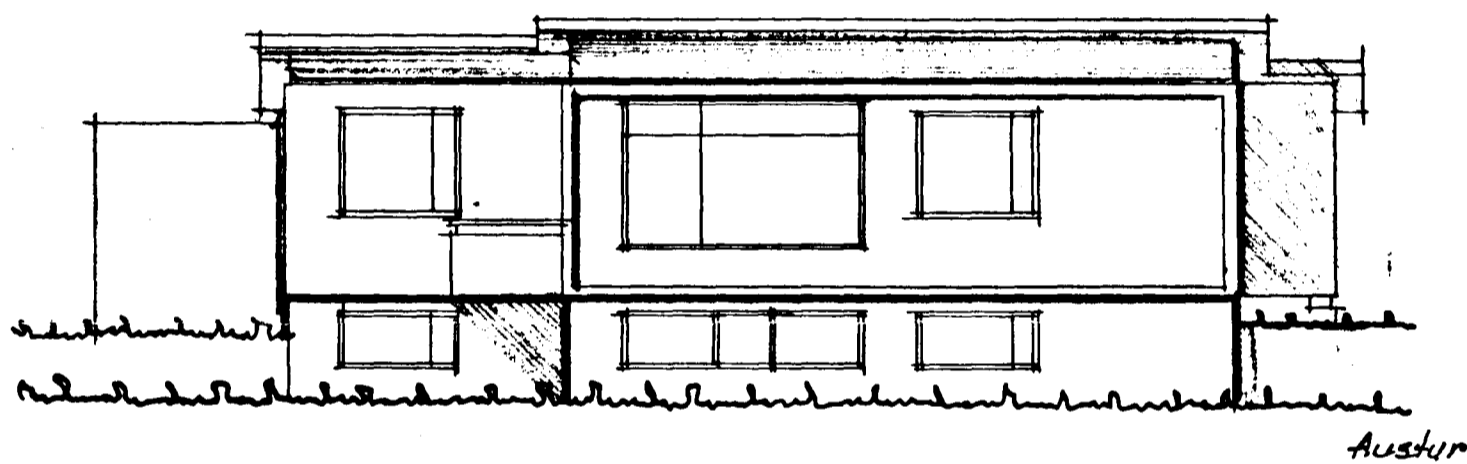
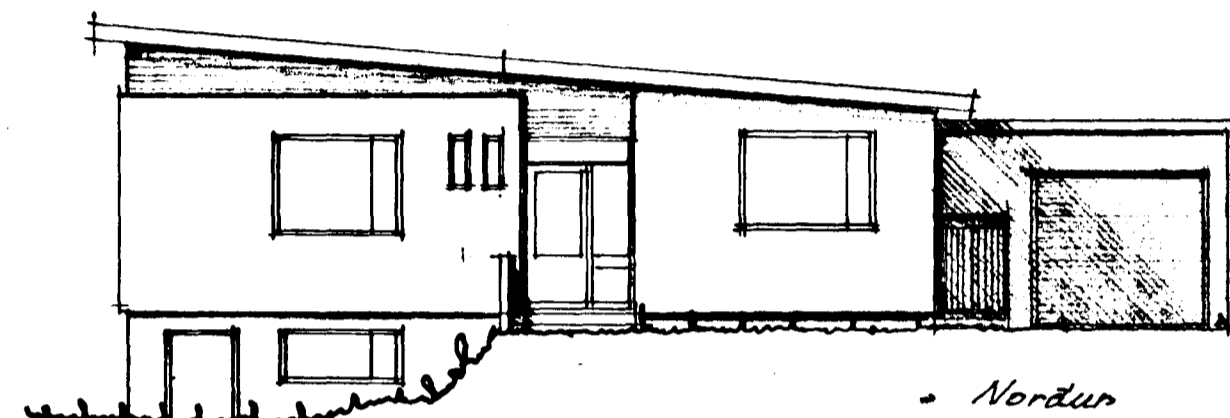
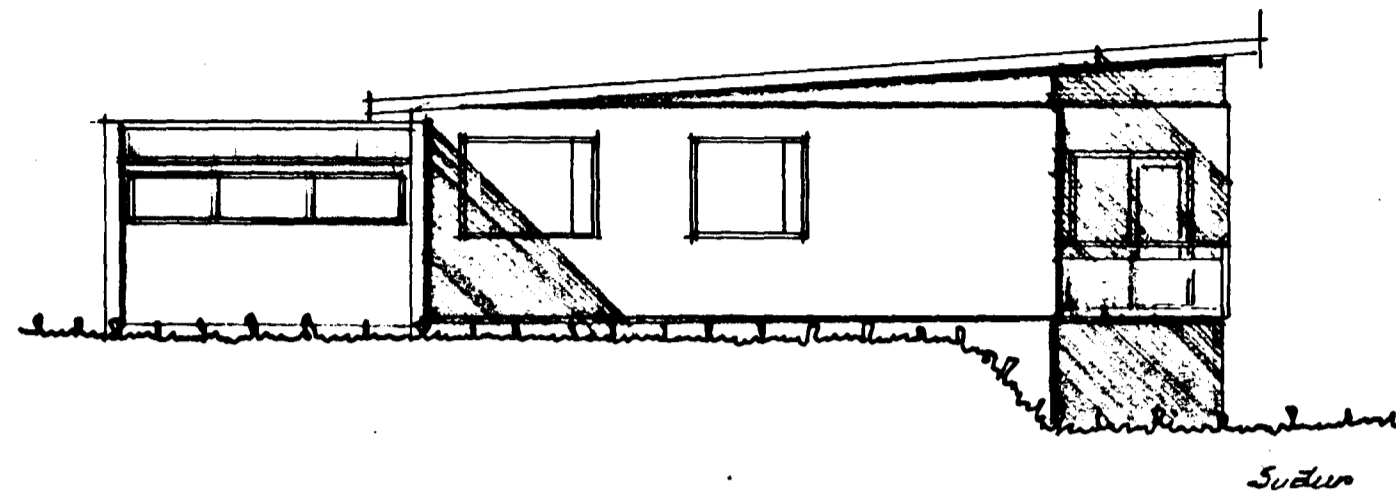


Svalbard nr. 12 Hafnarfirdi 1:100

Samþykkt & fundi bygginga-
nefndar p. 12/3 1969

BYGGINGAFULLTRÚINN
I HAFNARFIRÐI
E. Jónsson

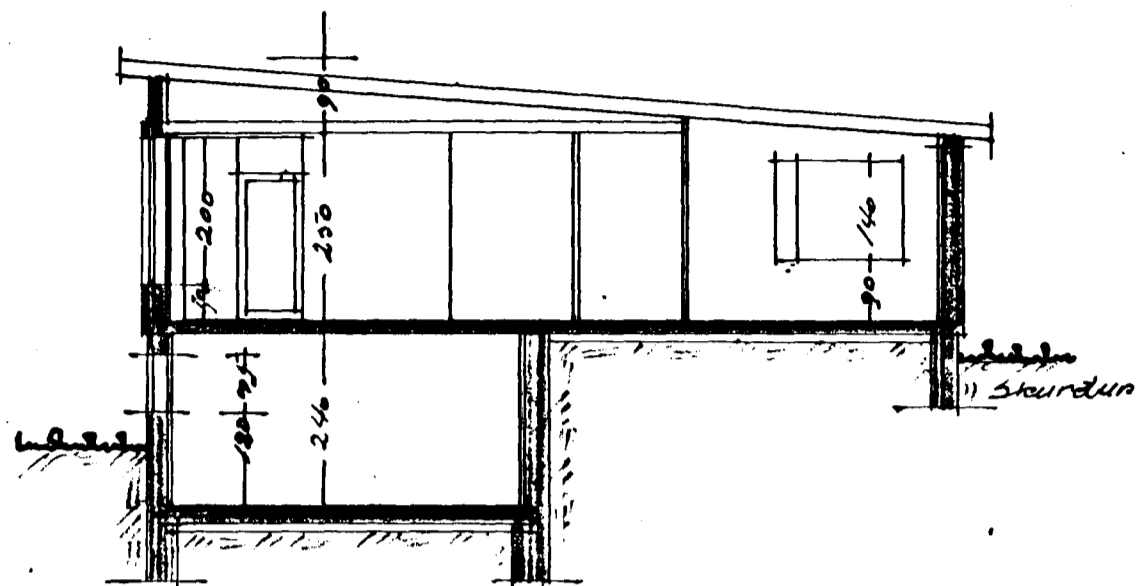

Afstæða 1:500

Hafnarfirdi marz 1969