



SNID  
MKV. 1:50

A  
006

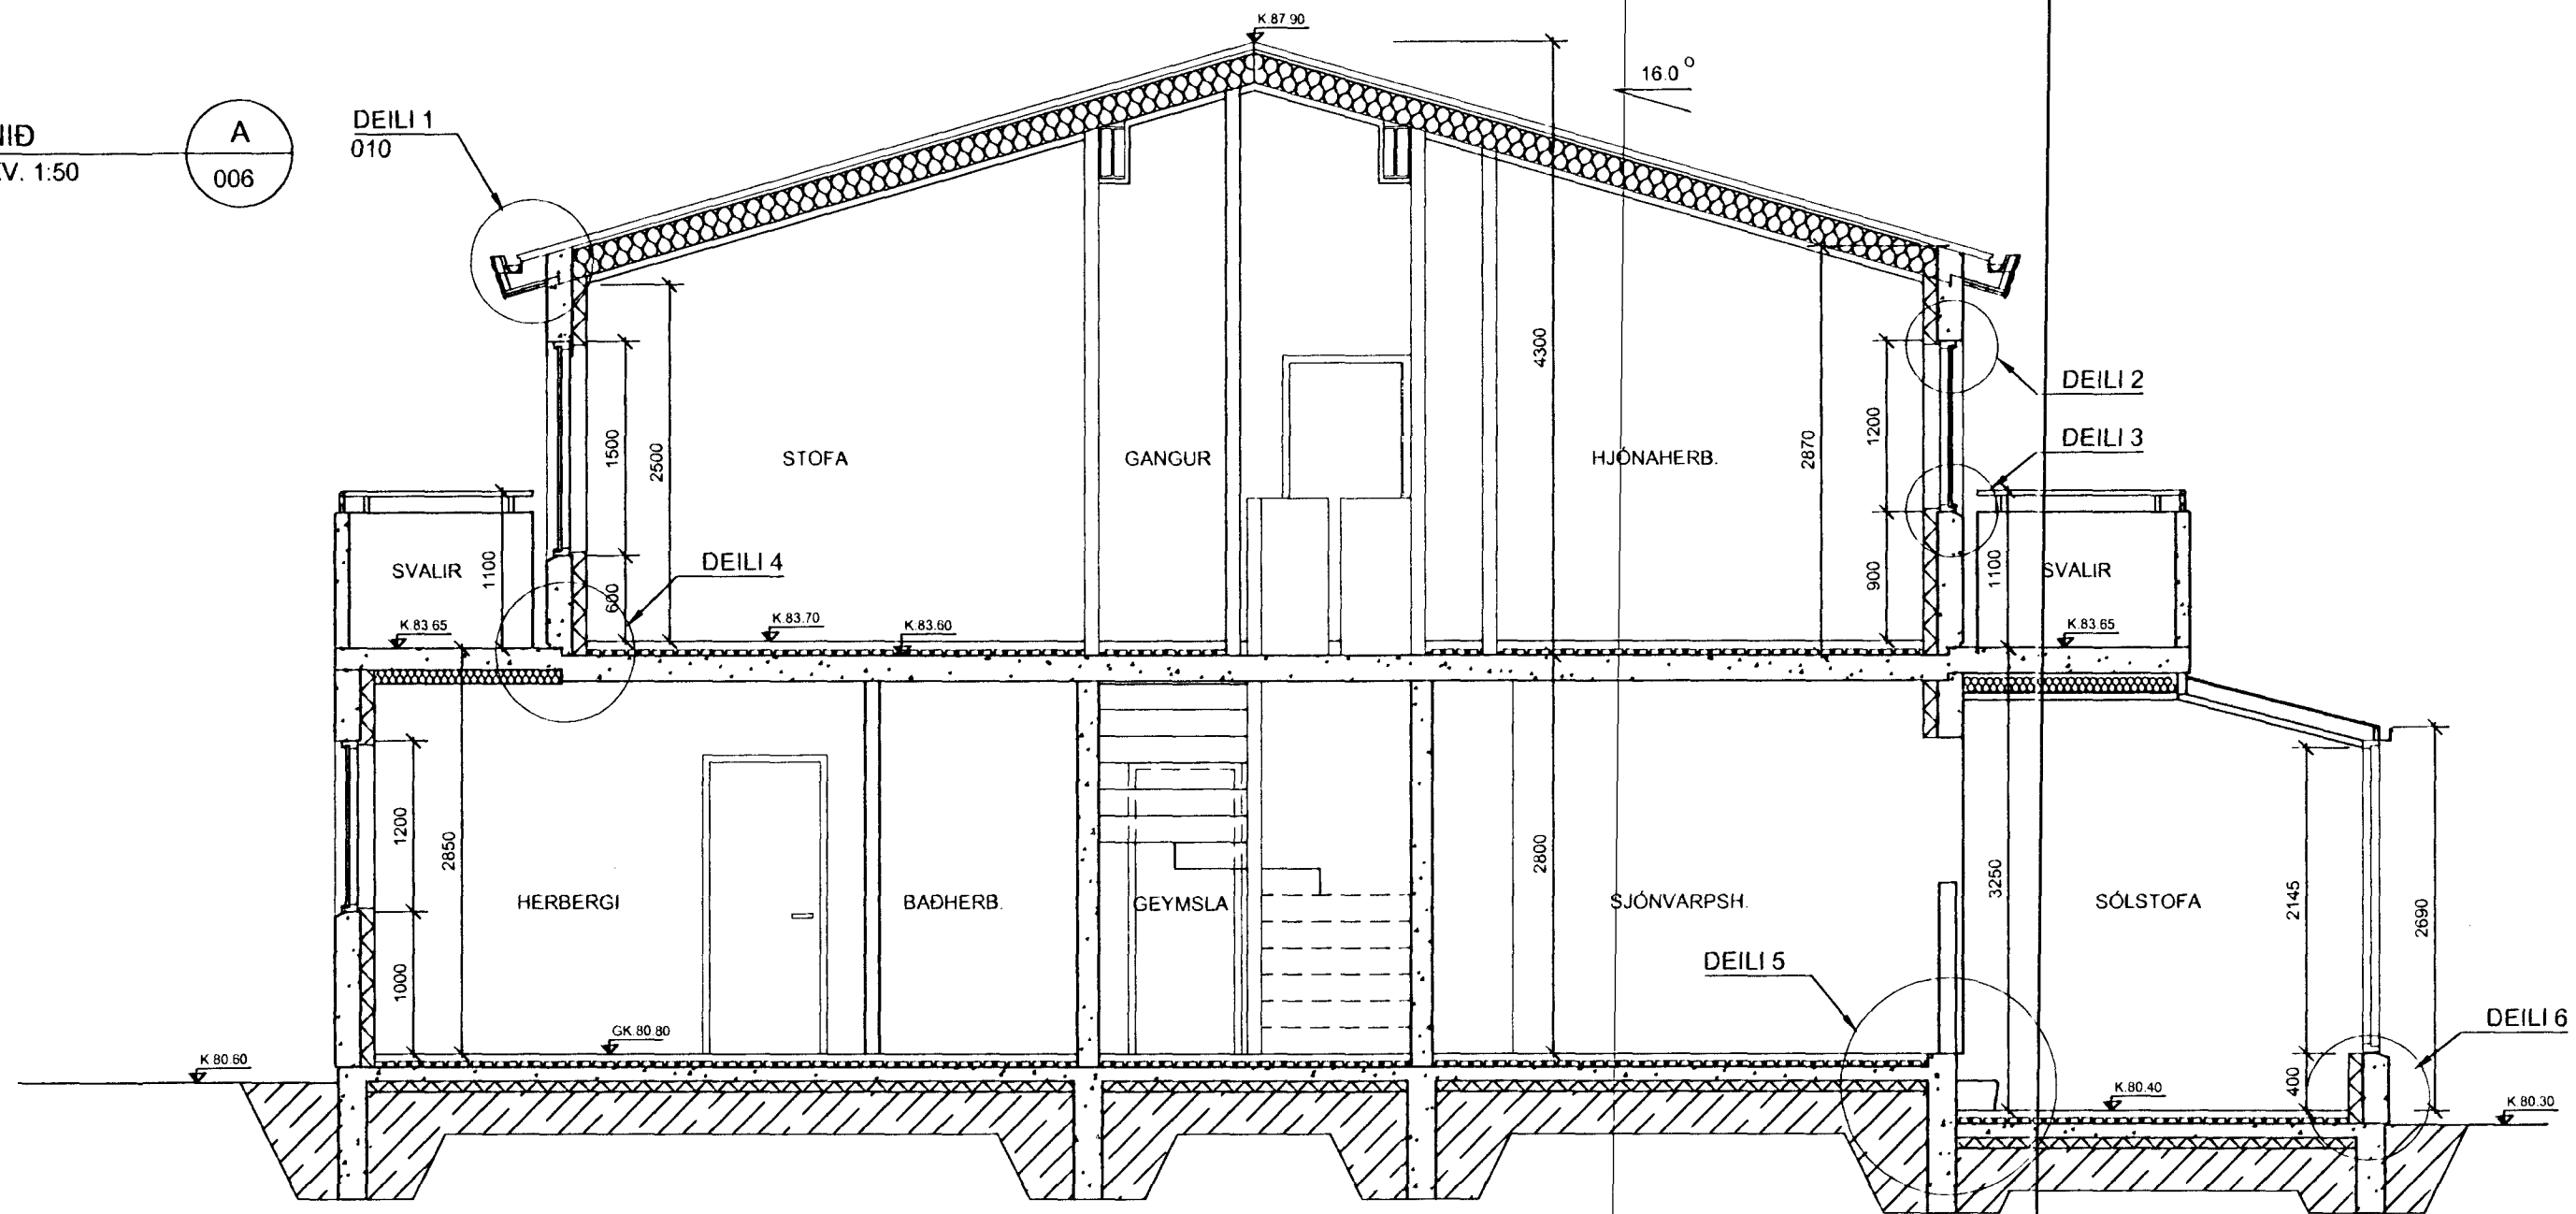

SNID  
MKV. 1:50

B  
006

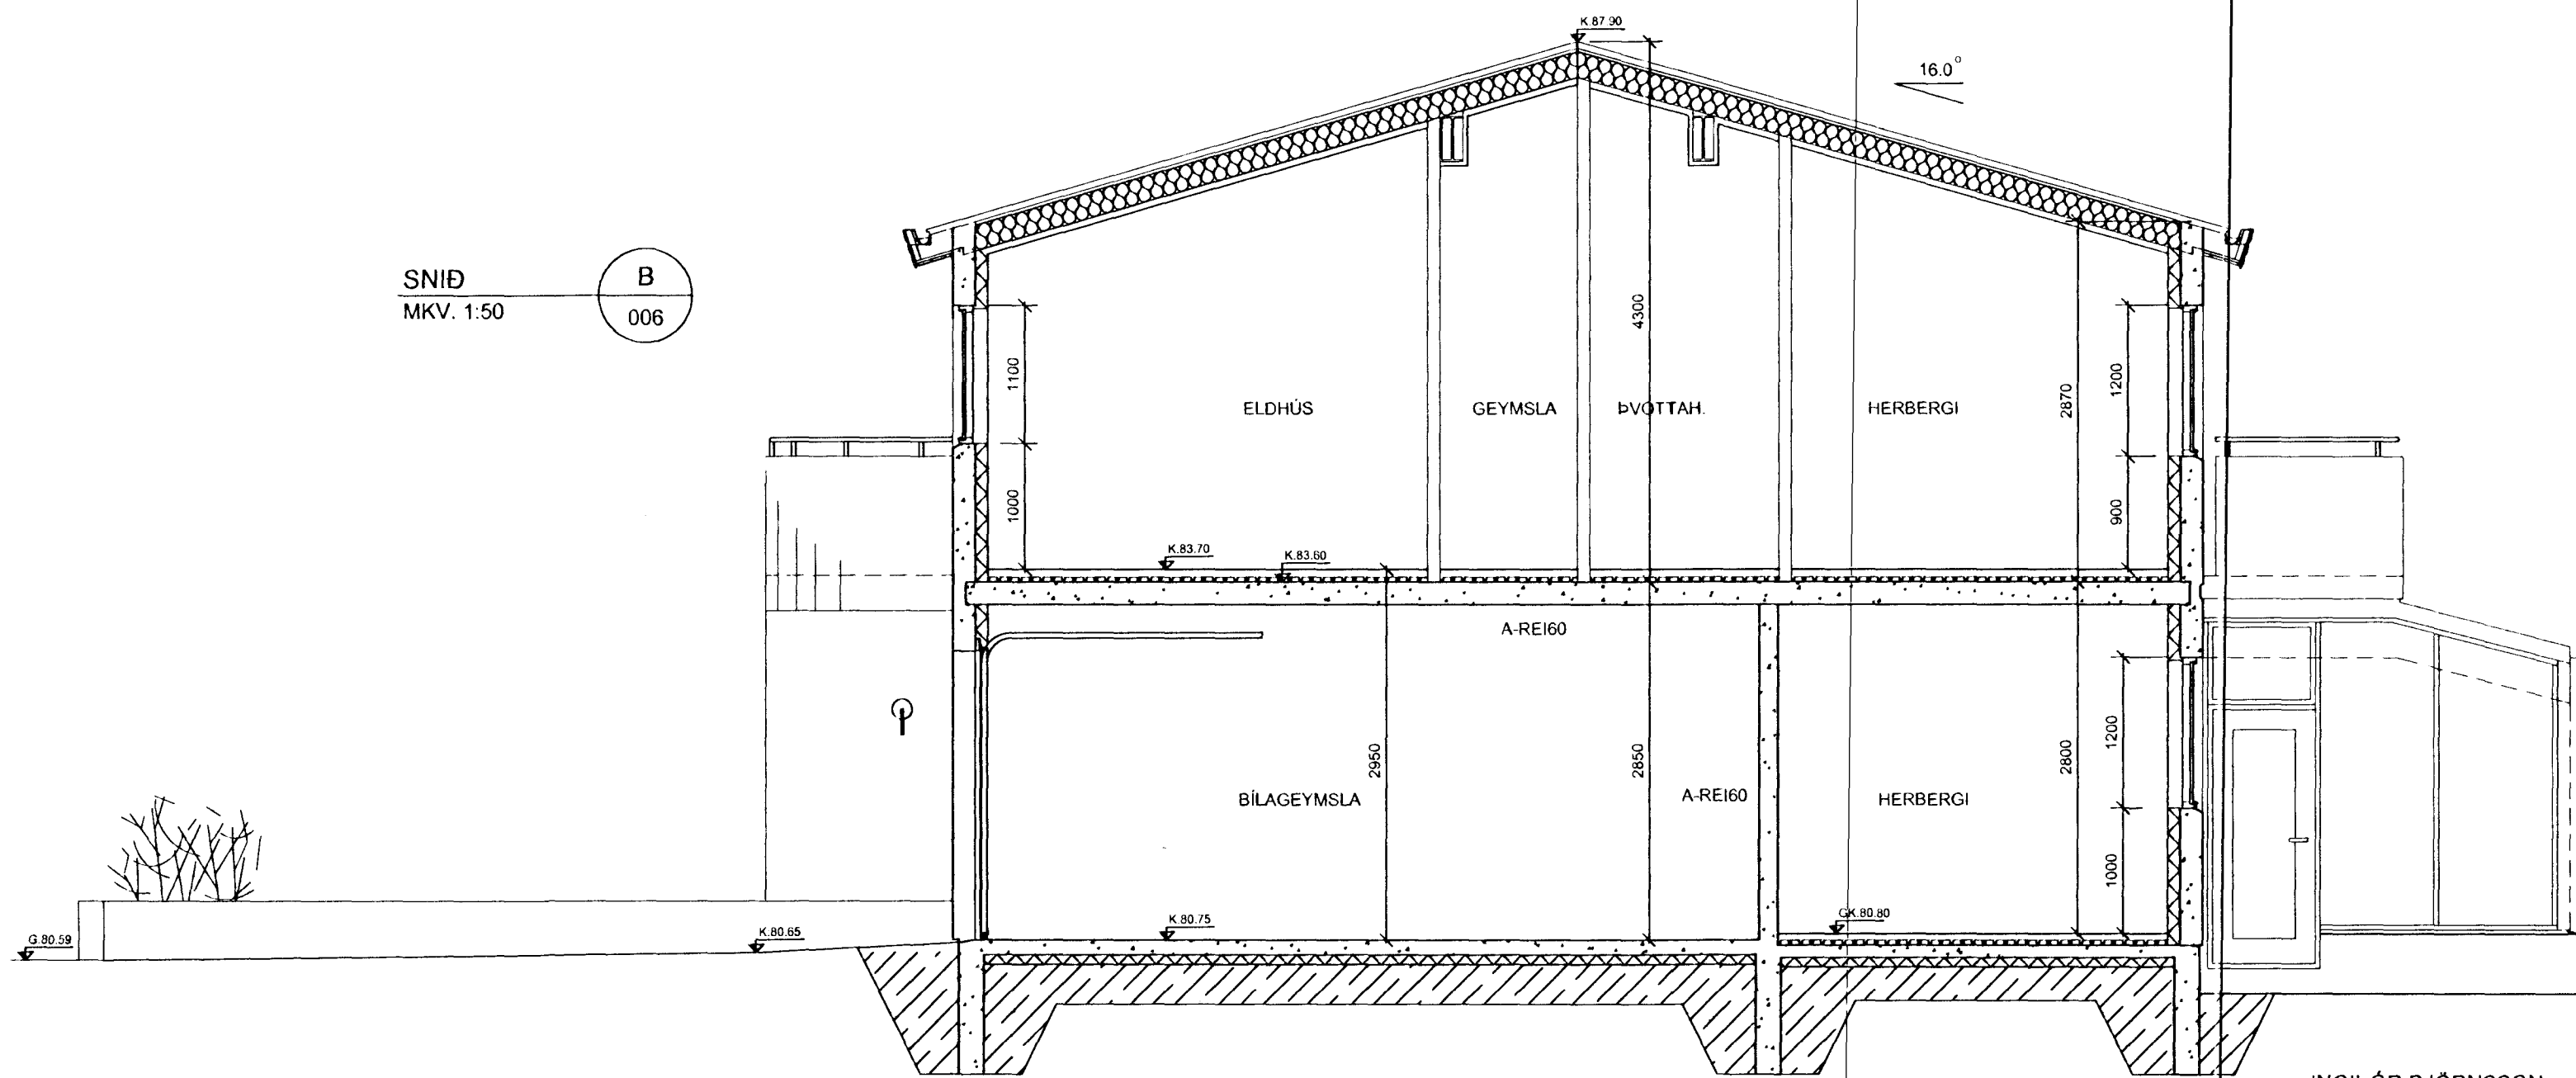

Byggingafulltrúi Hafnarfjarðar  
Algreitt þann  
14 AUG. 2001  
VG

INGIÞÓR BJÖRNSSON.  
Byggingafræðingur B.F.I  
kt.130264-2639.

1 19-07-01 GÖLFKOTA BREYTT V/ GÖLFHITAKERFIS		SVÓLUÁS 12 HAFNARFIRÐI		VERKFRÆÐISTOFA SUDURNESJA EHF HAFNARGÖTU 58 230 KEFLAVÍK SÍMAR: 421 5035 & 421 4766 FAX: 421 1660, netfang: vs@vss.is	
HANNAÐ IB	TEIKNAD IB	YFIRF PSP	DAGS 19-07-2001	KVAÐI 1.50	NR 370-008 VS015601
SAMP <i>Ingiþór Björnsson</i>					