



ÚTLITSMYNDIR
MKV. 1:50

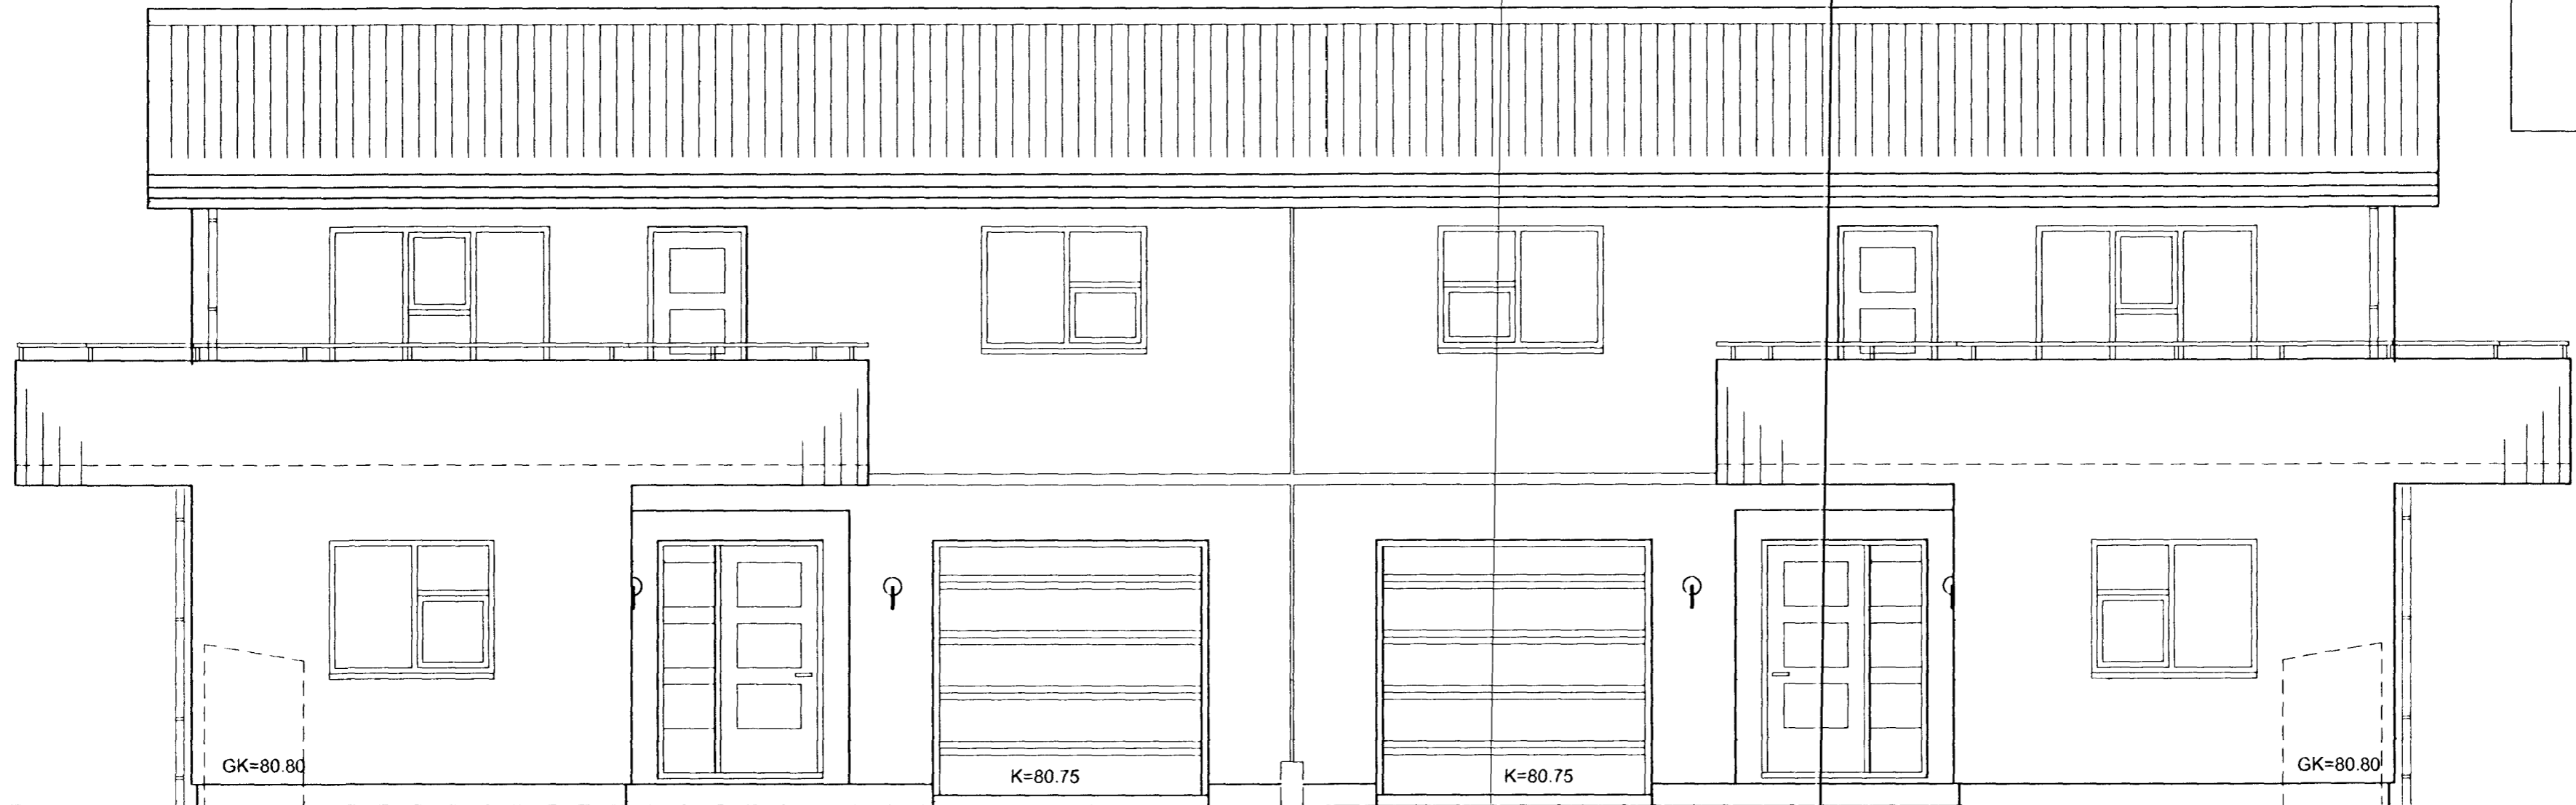

NORDAUSTURHLIÐ

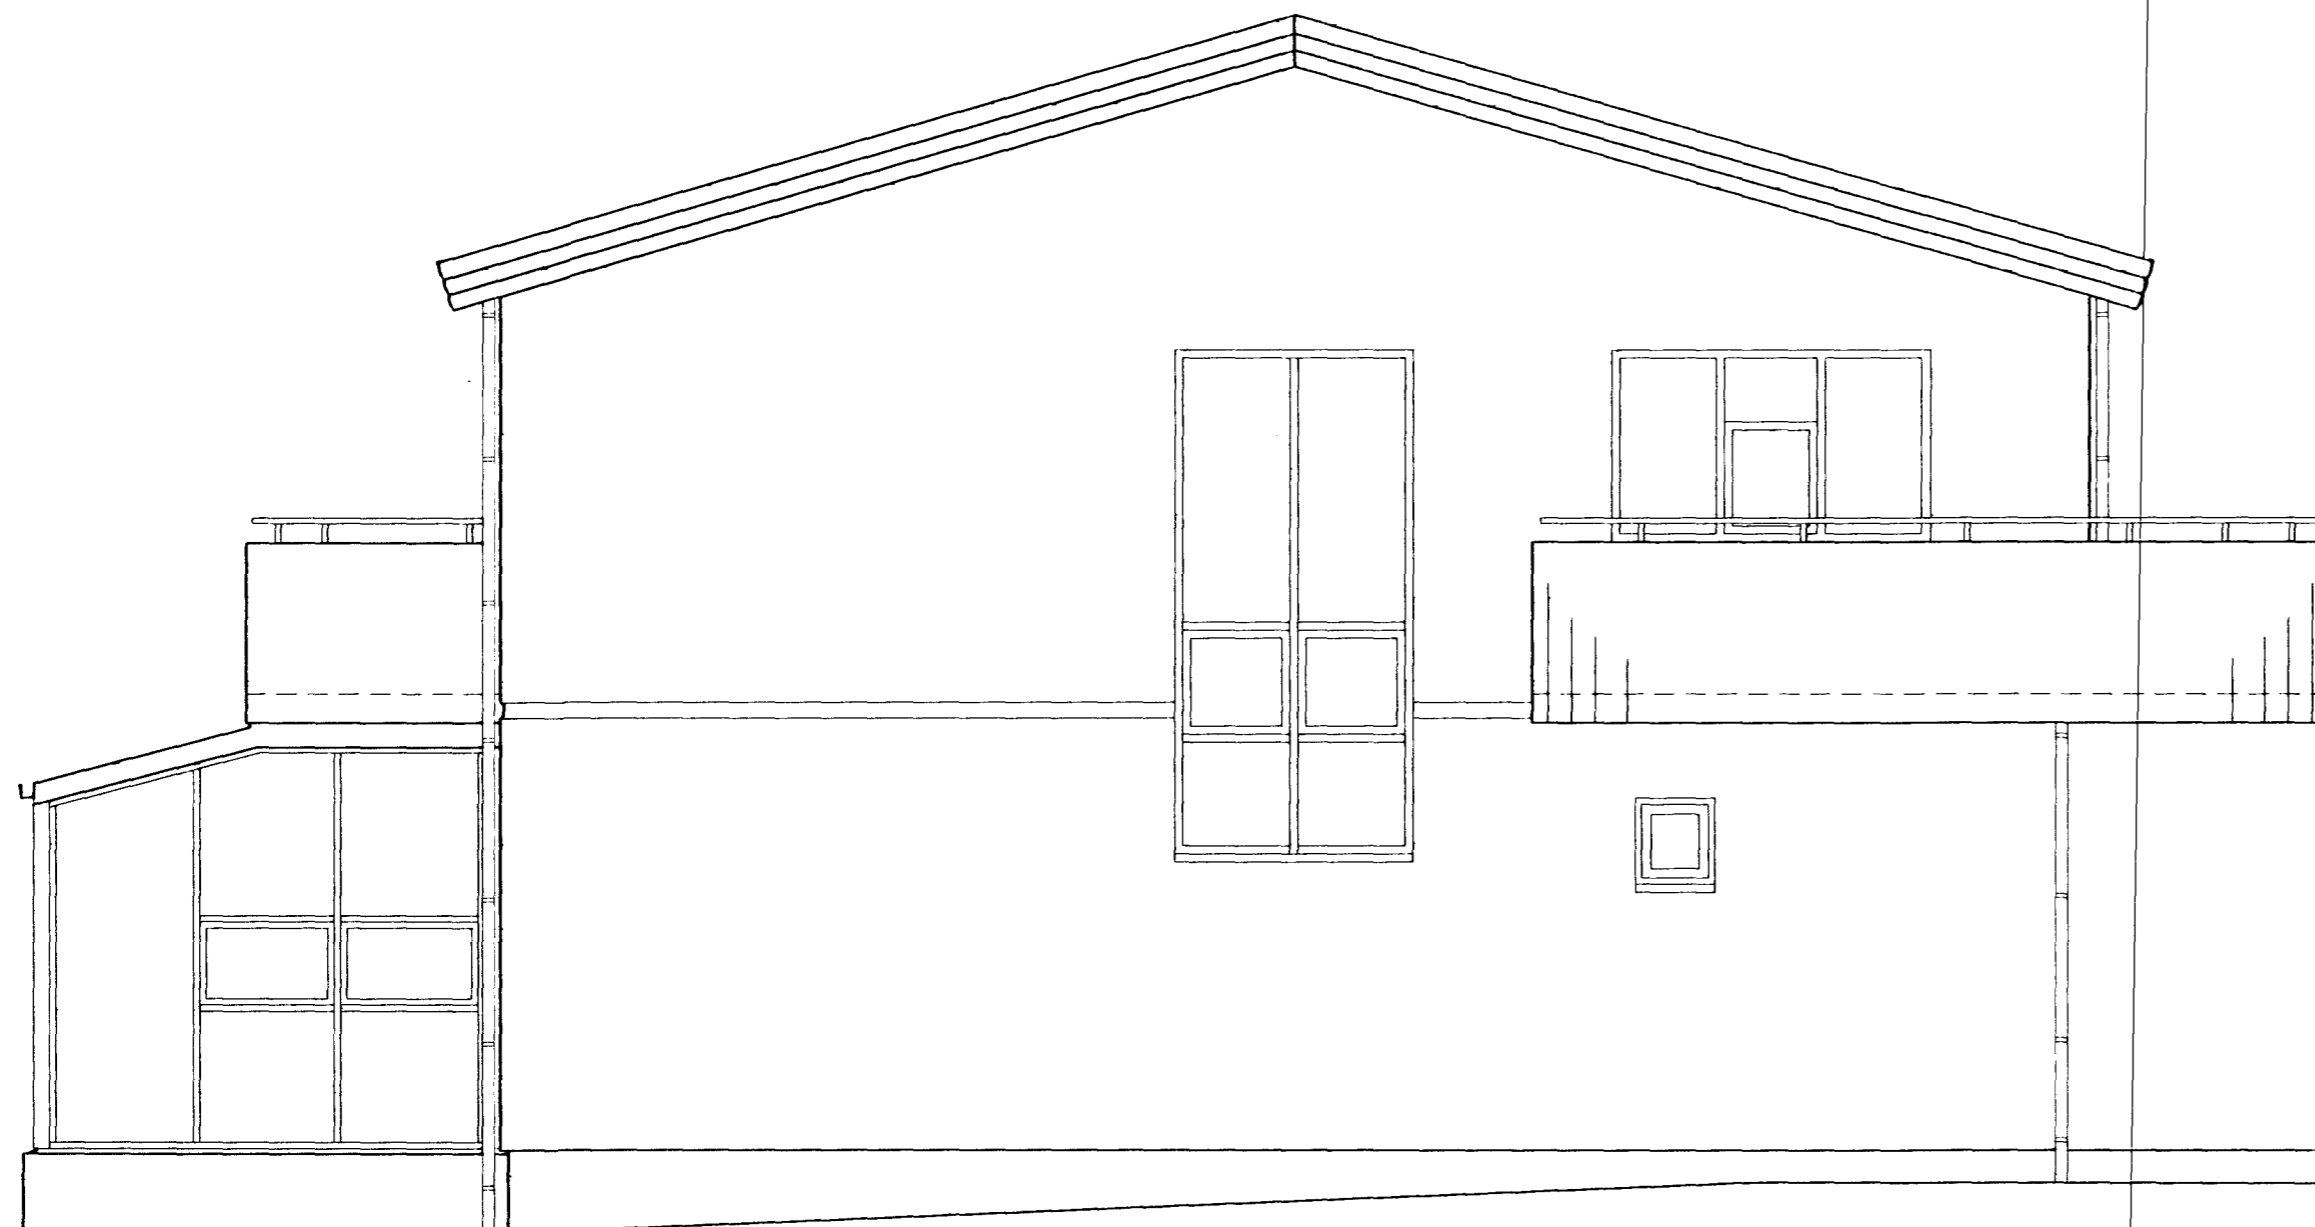

SUDAUSTURHLIÐ

Byggingafulltrúi Hafnarjarðar
Afgreitt þann
14 AUG. 2001
VC

INGIBÖR BJÖRNSSON.
Byggingafræðingur B.F.I
kt.130264-2639.

SVÖLUÁS 12 HAFNARFIRÐI		VERKFRÆÐISTOFA SUDURNESJA EHF HAFNARGÖTU 58 230 KEFLAVÍK SÍMAR 421 5035 & 421 4766 FAX 421 1690 netfang vss@vss.is			
LIÑAD IB	TEIKNAD IB	YFIRF PSP	DAGS 19-07-2001	KVARDI	NR
SAMB. <i>Ingibjörg Björnsson</i>				1 50	370 009 V501A601