


ÚTLIT SUÐ-VESTUR

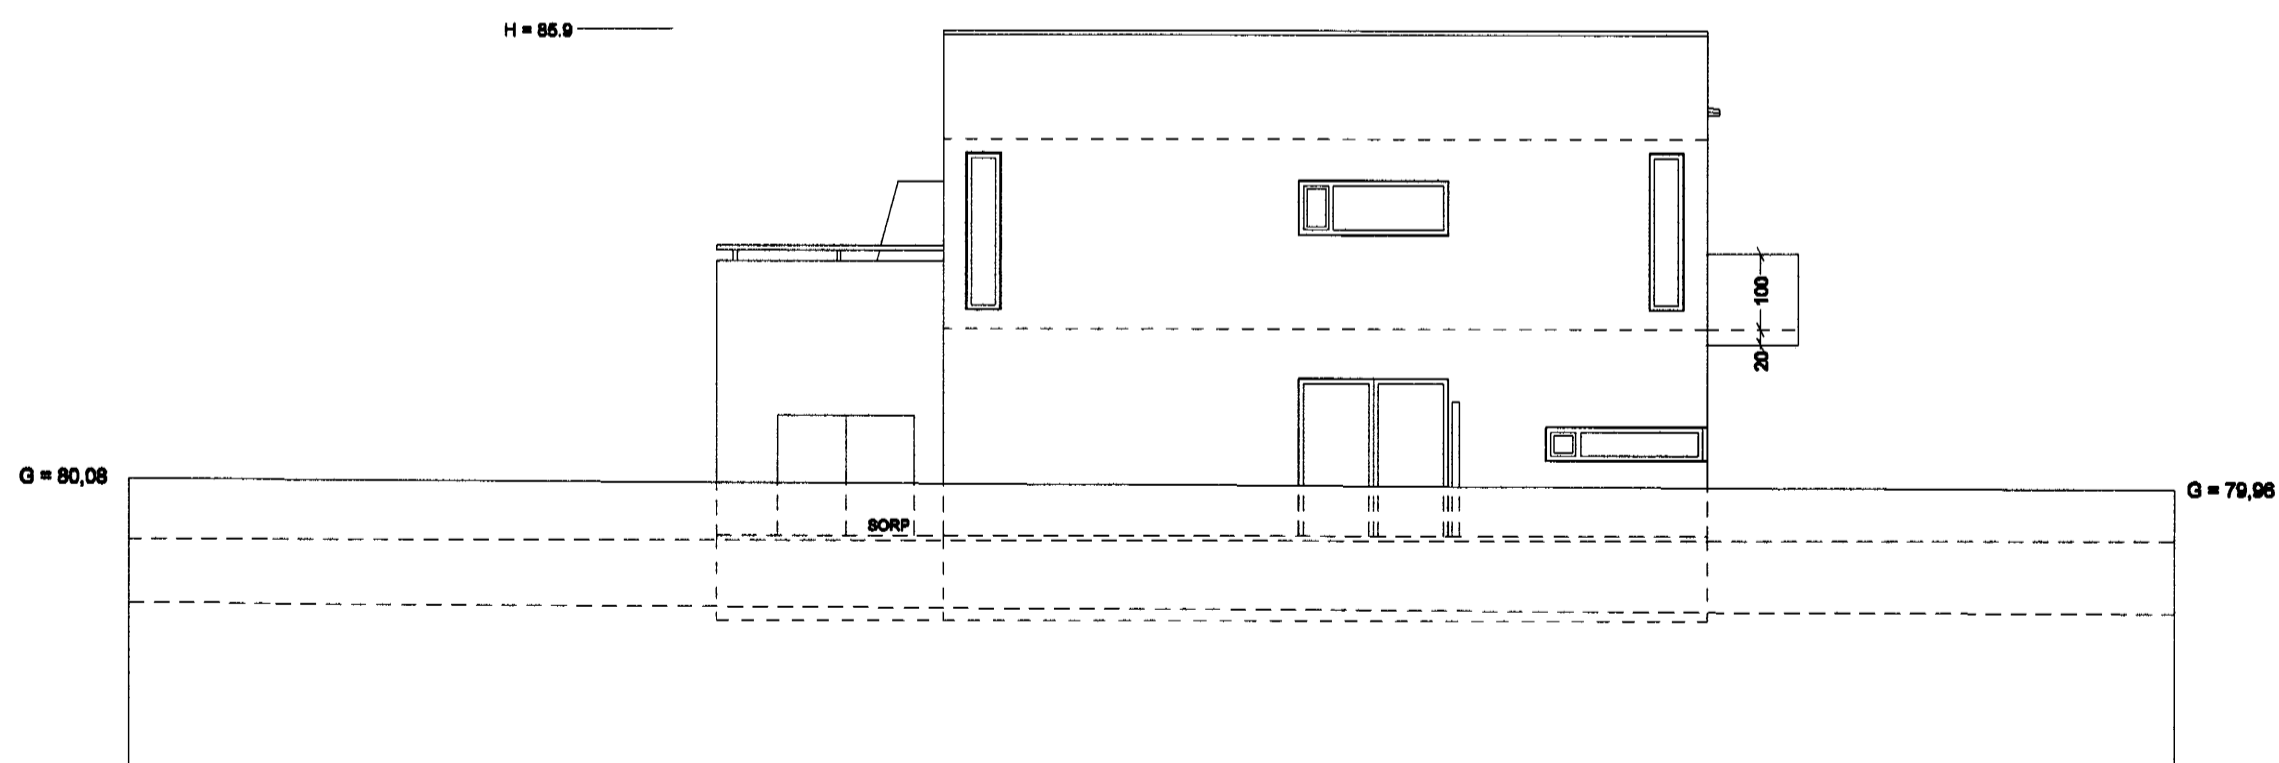

ÚTLIT NORÐ-AUSTUR

SVÖLUÁS 18-20 HAFNARFJ.

MKV.: 1:100

10 METRAR

AÐALUPPDRAÐTUR

1.05

ÚTLIT N-A, S-V, MKV. 1:100

DAGS. 23.05.2001

andrum arkitektar

www.andrum.is

davíð kr. pitt arkitekt hf 101069-5249

kristján garðarsson ba (hons) arch

svala lárusdóttir

Klapparstígur 16, 101 Reykjavík

s. 551 3333

f. 562 1713