


ÚTLIT NORÐ-AUSTUR

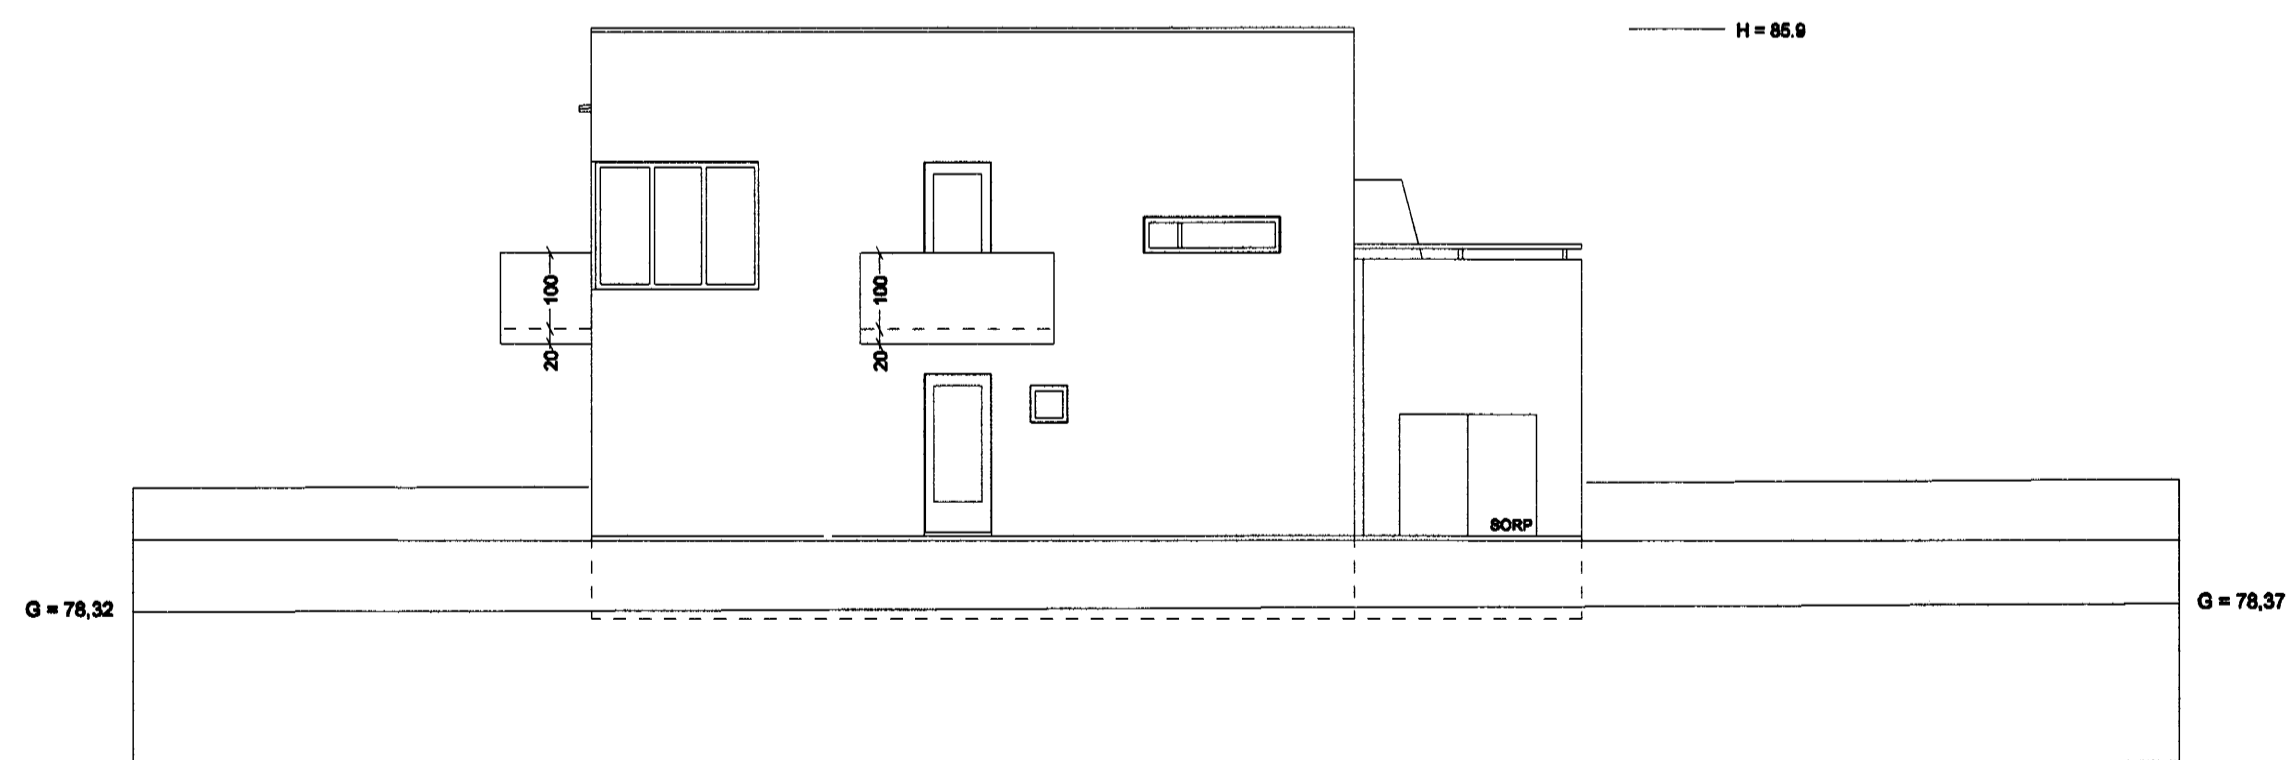

ÚTLIT NORÐ-VESTUR

SVÖLUÁS 18-20 HAFNARFJ.

MKV: 1:100

10 METRAR

AÐALUPPDRÁTTUR

1.06

ÚTLIT NV, SA, MKV, 1:100

DAGS. 23.06.2001

andrum arkitektar

www.andrum.is

davíð kr. pítt arkitekt faf 101069-5249

kristján garðarsson ba (hona) arch

svala lárusdóttir

Klapparstígur 16, 101 Reykjavík

s. 551 3333

f. 582 1713