



SNEIÐ C - C

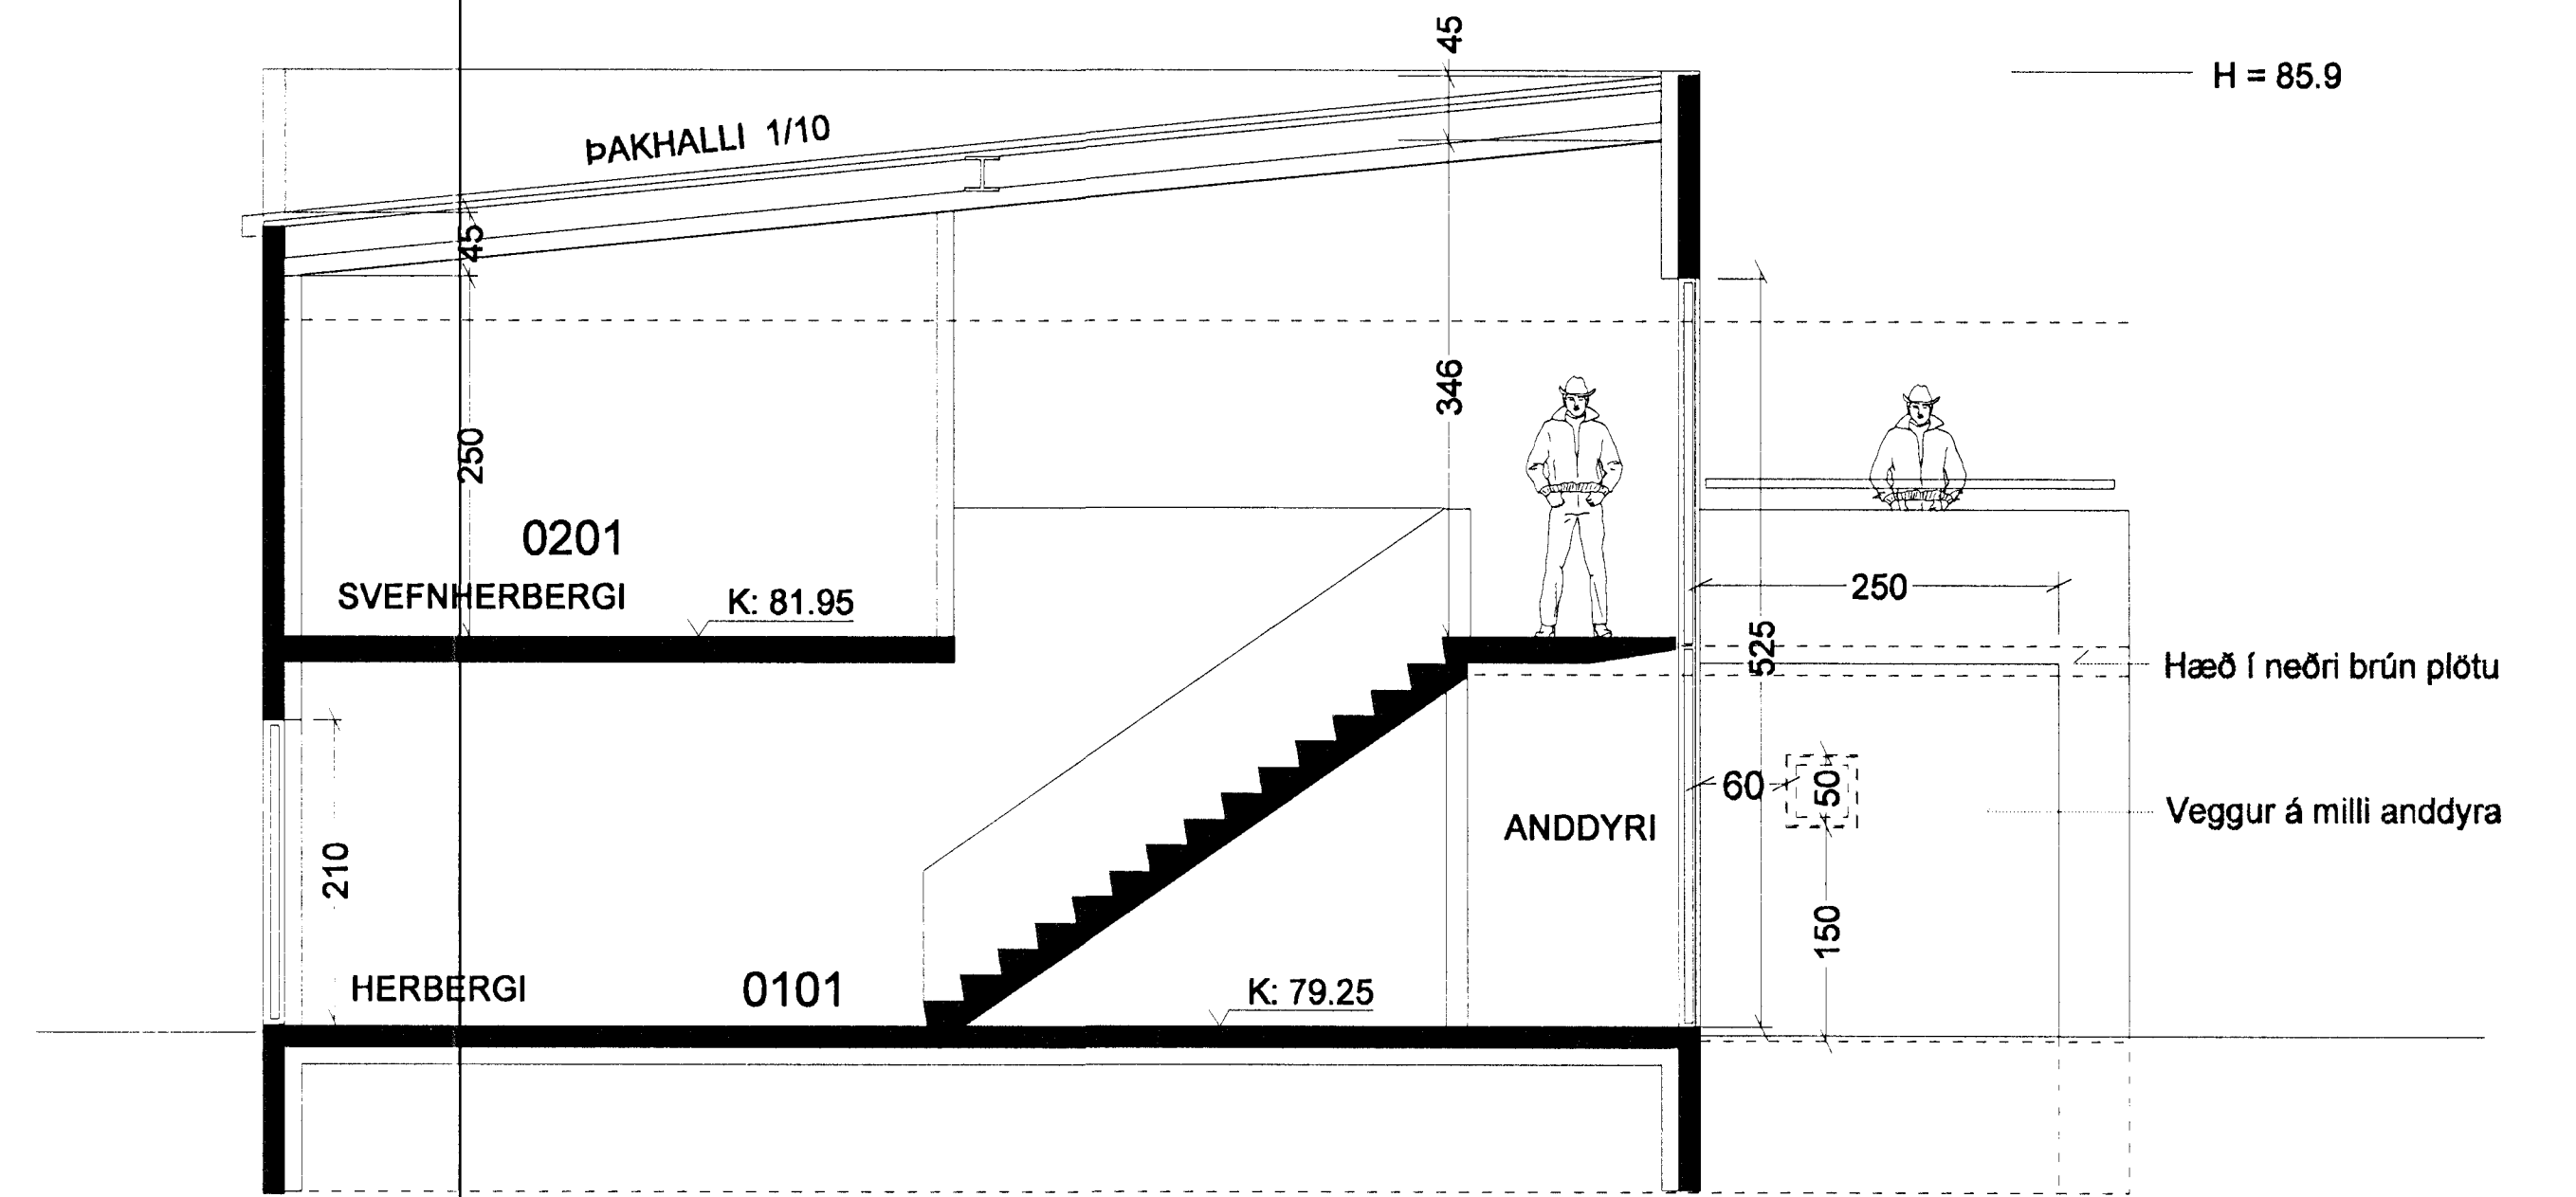

SNEIÐ B - B

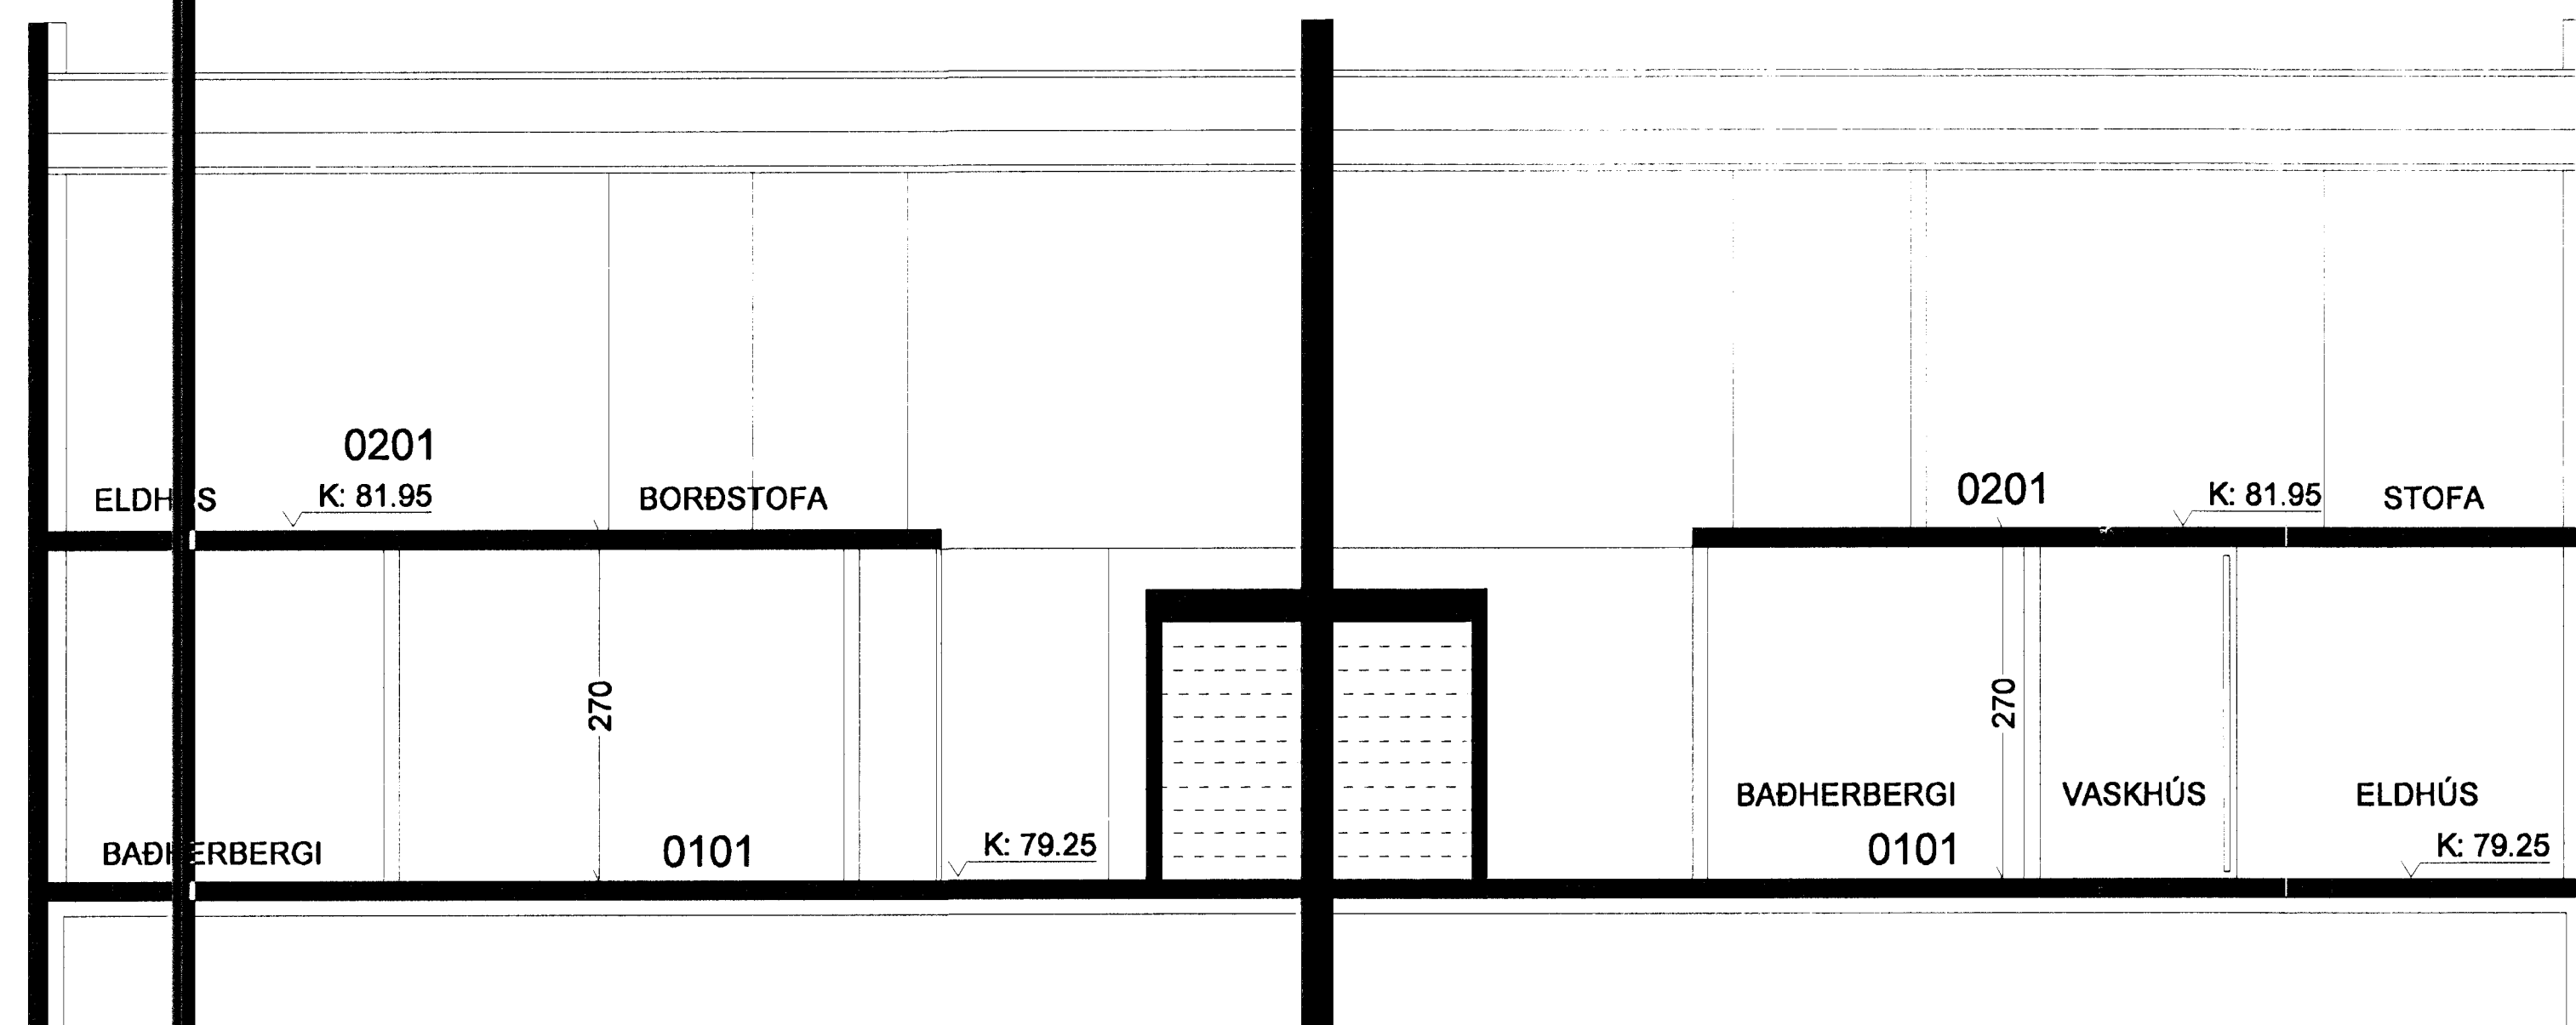

SNEIÐ A - A

Samþykkt þann  
24. SEPT. 2001  
Byggingarfulltrúi og Hagkerfi  
Elin Sigurbjartur Halidórsdóttir

SVÖLUÁS 18-20 HAFNARFJ.

MKV: 1:50

ÆÐALUPPDRAÐTUR

1.04

SNEIÐINGAR A - A, B - B, C - C MKV: 1:100

DAGS: 21.08.2001

andrum arkitektar

www.andrum.is

davíð kr. pitt arkitektar 101069-5249  
krisján garðarsson ba (hons) arch  
svala lárusdóttir

klappargatgur 18, 101 reykjavík s. 551 3333 f. 562 1713