

SVÖLUÁS 19 - 21 - 23 HAFNARFJARÐARBÆ

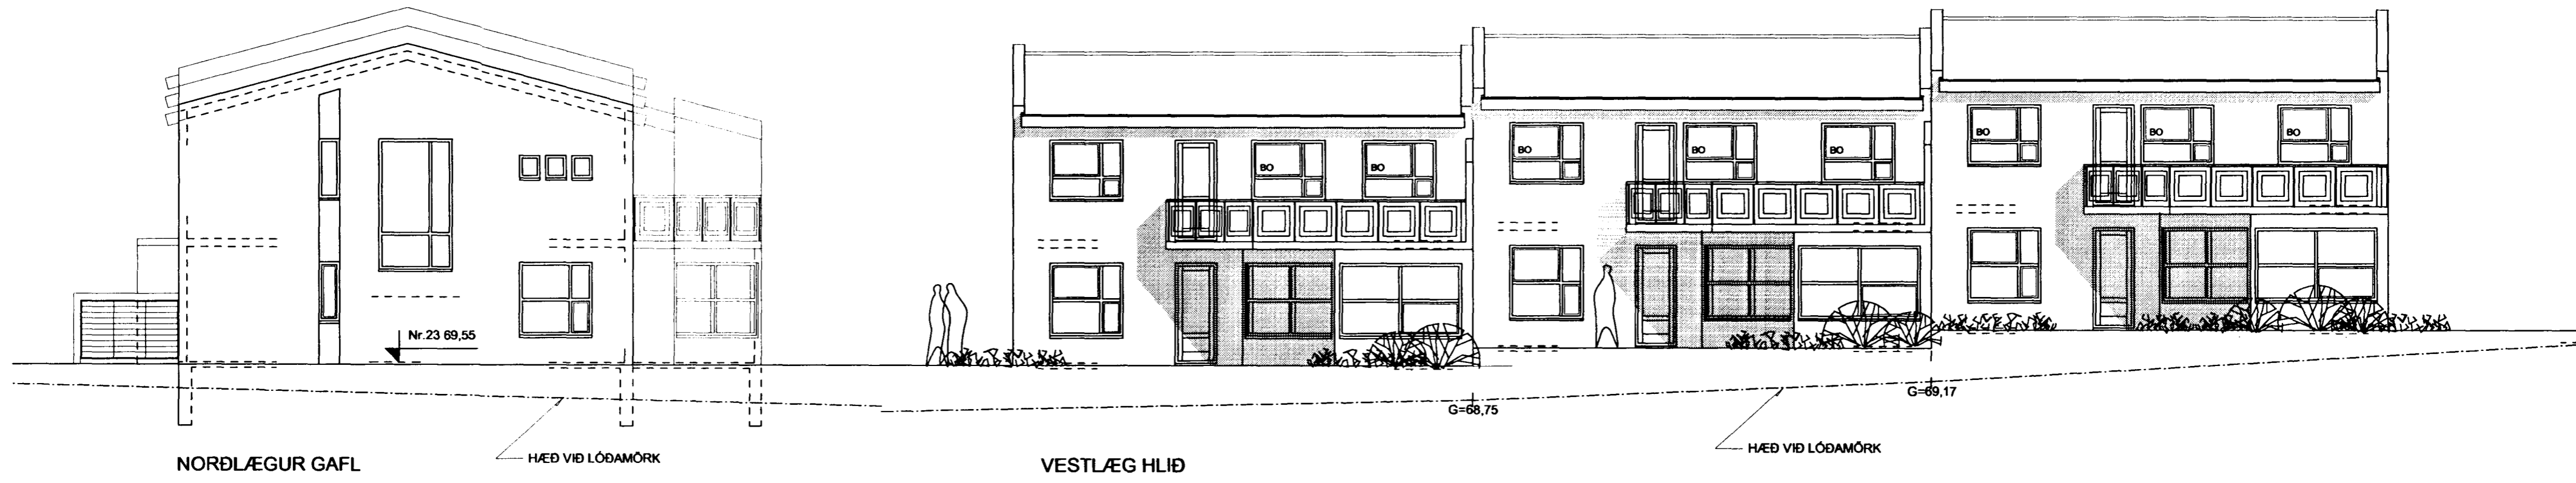


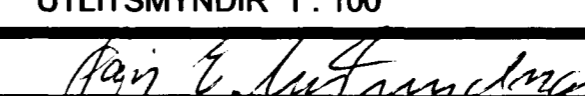
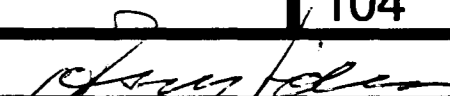
Samþykkt þann

0 4 OKT. 2001

Byggingafulltrúinn í Hafnarírói
F.h. Kristján Þórarinnsson

RP



VERKEFNI	DAGS. 31.08.2001	VERK.NR.
SVÖLUÁS 19 - 21 - 23 HAFNARFJARÐARBÆ	BR. 24.09.2001	TEIKN. J.E.G. A.J.
ÚTLITSMYNDIR 1 : 100		TEIKN. NR. AF 4
		104
 JÓN EIRÍKUR GUÐMUNDSSON 120759-5319 Sími 6994396		 ÁSMUNDUR JÓHANNSSON 170441-4519 Sími 8992946