

SVÖLUÁS 19 - 21 - 23 HAFNARFJARÐARBÆ

Samþykkt þann


21 JAN. 2004

Byggingafulltrúinn / Hafnarfirði
F.h. Kristján Þórarinnsson

KJP



tifftopdf - www.rubissoftware.com - Demo Version

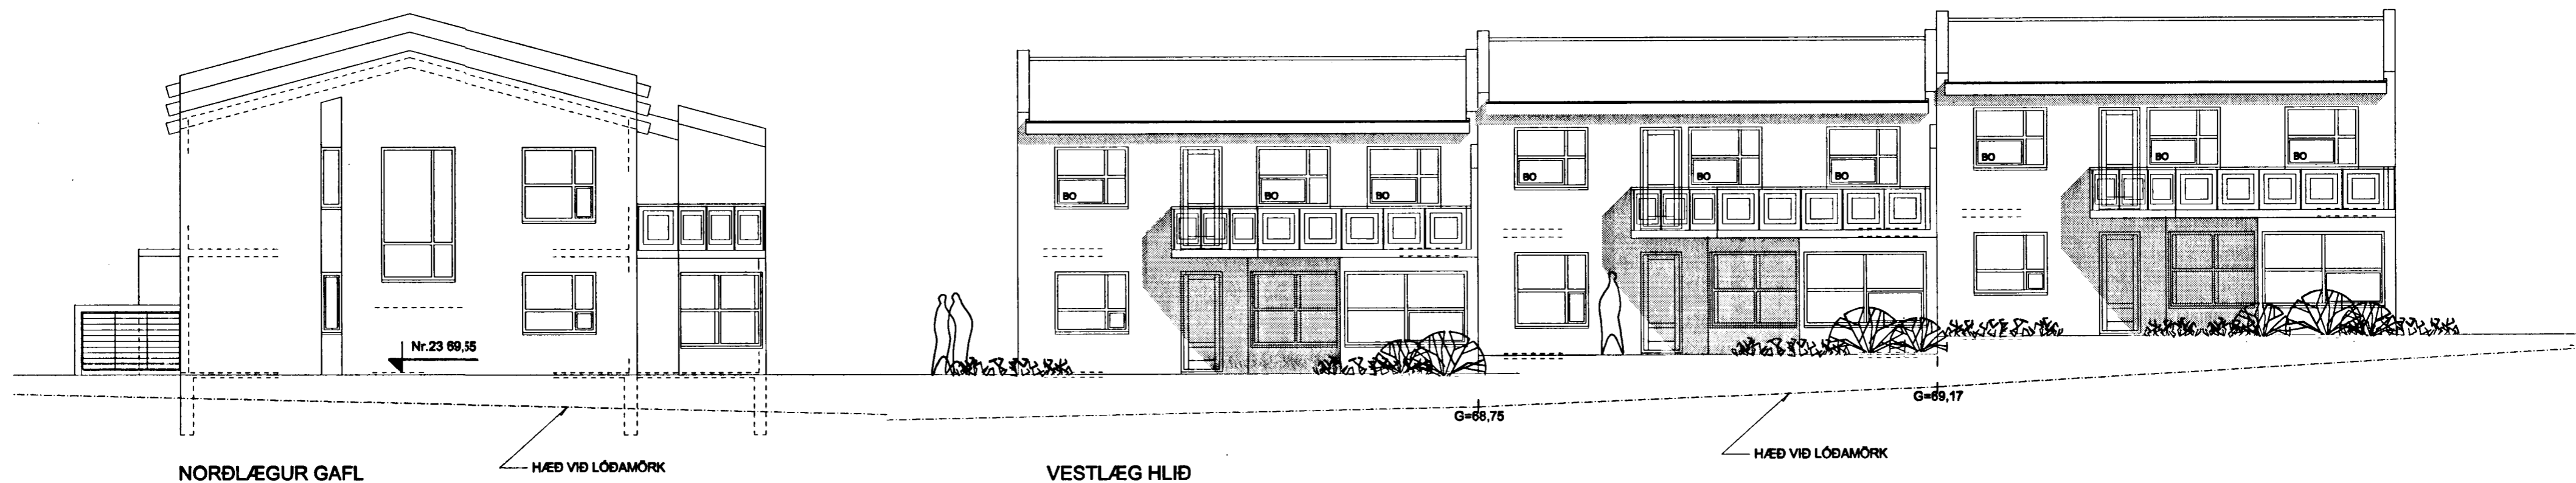

VERKEFNI	DAGS	VERK.NR.
SVÖLUÁS 19 - 21 - 23 HAFNARFJARÐARBÆ	31.08.2001	
ÚTLITSMYNDIR 1 : 100	BR. 24.09.2001 24.01.2003	TEIKN. J.E.G. Á.J.
	04.04.2003 08.01.2004	TEIKN.NR. AF 4
		104
JÓN EIRÍKUR GUDMUNDSSON 120759-5319 SÍMI 6994396		ÁSMUNDUR JÓHANSSON 170441-4519 SÍMI 8992943