



# SVÖLUÁS 19 - 21 - 23 HAFNARFJARÐARBÆ


Samþykkt þann

21 JAN. 2004

Byggingafultrúinn í Hafnarfirði  
F.h. Kristján Þórarinnsson

*KP*

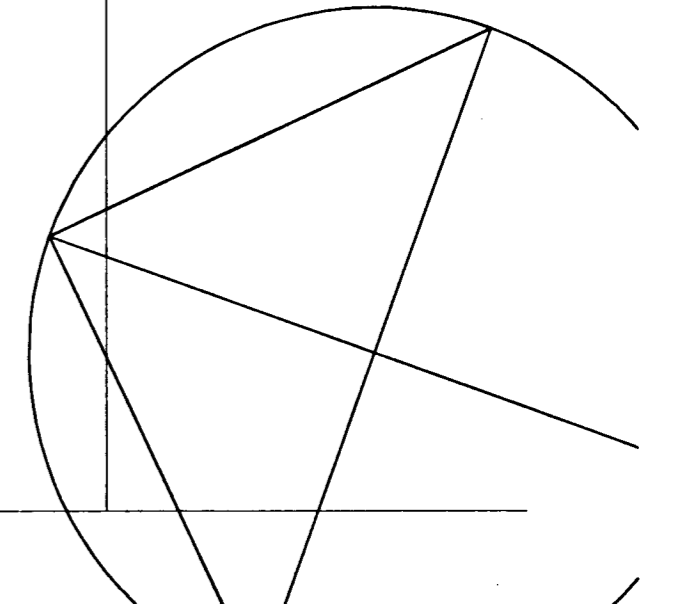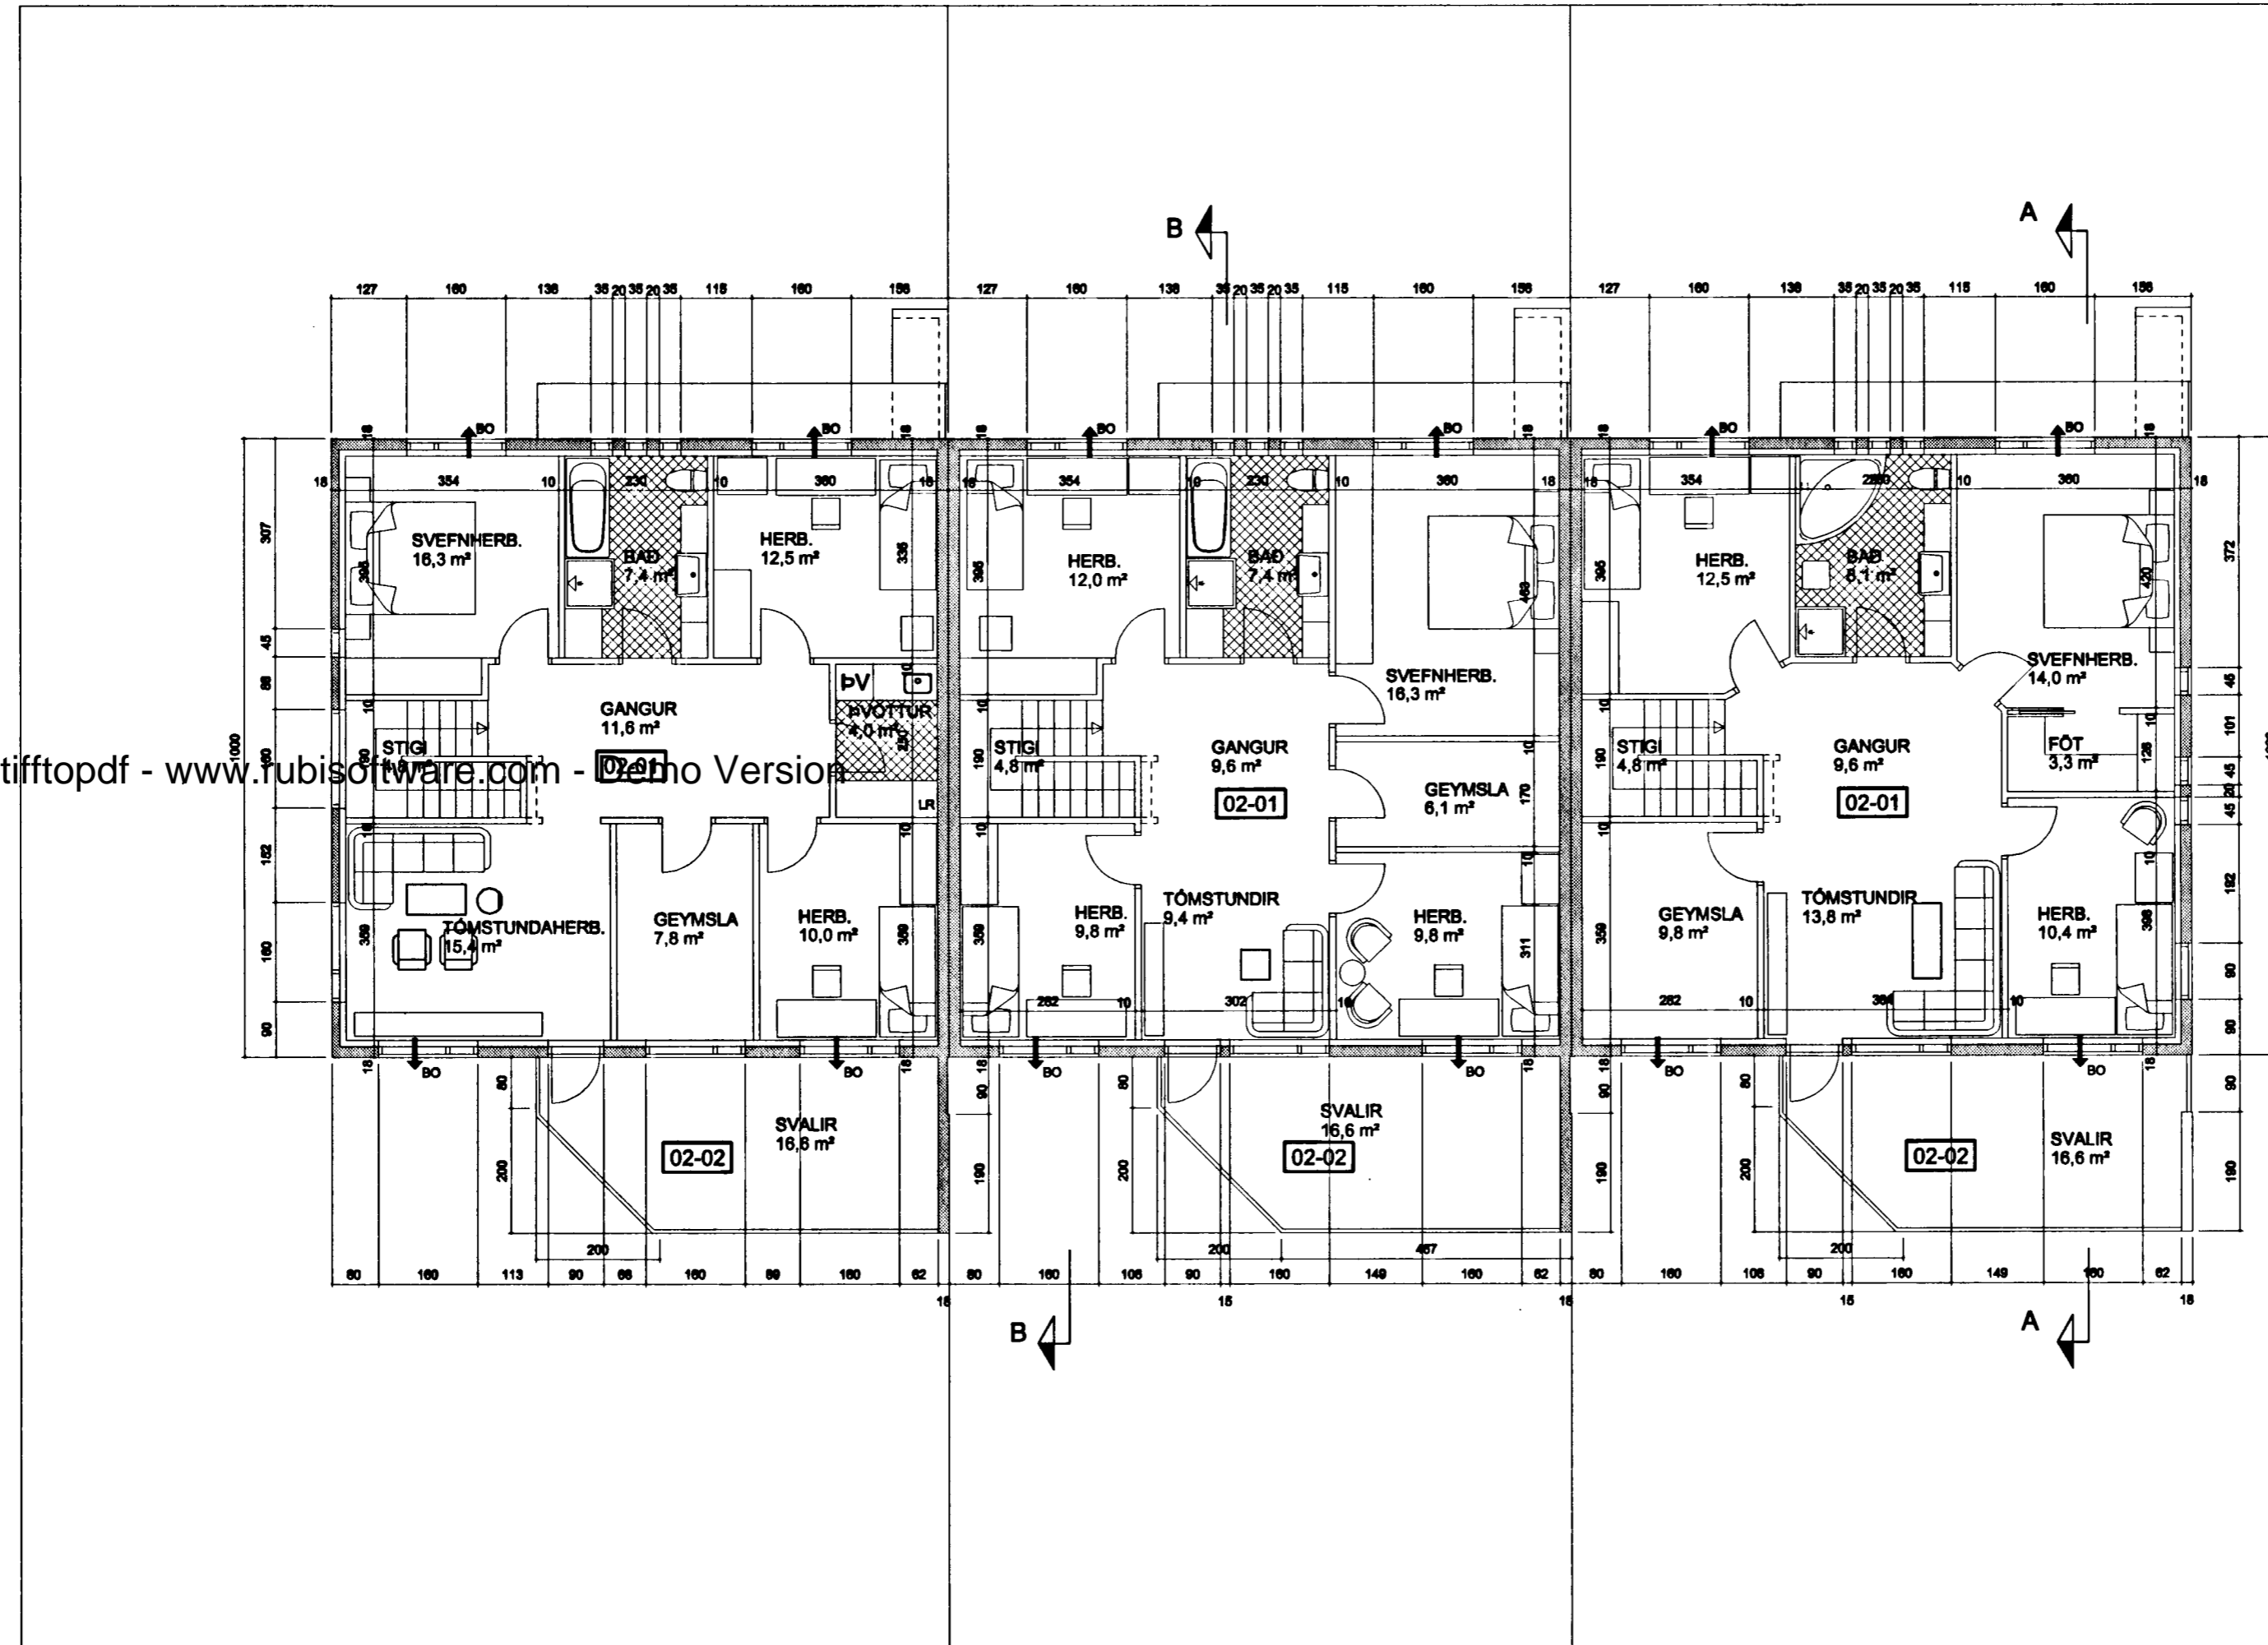

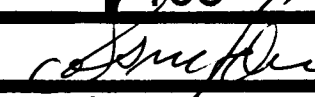VERKEFNI	DAGS	VERK.NR.
SVÖLUÁS 19 - 21 - 23 HAFNARFJARÐARBÆ	31.08.2001	
GRUNNMYND 2. HÆÐAR 1 : 100	BR. 24.01.2003 04.04.2003	TEKN. J.E.G. Á.J.
	08.01.2004	TEKN.NR. AF 4
		103
JÓN EIRÍKUR GUÐMUNDSSON 120759-5319 SÍMI 6994396	 ÁSMUNDUR JÓHANNSON 170441-4519 SÍMI 8992943	