


GRUNNMYND 1:50

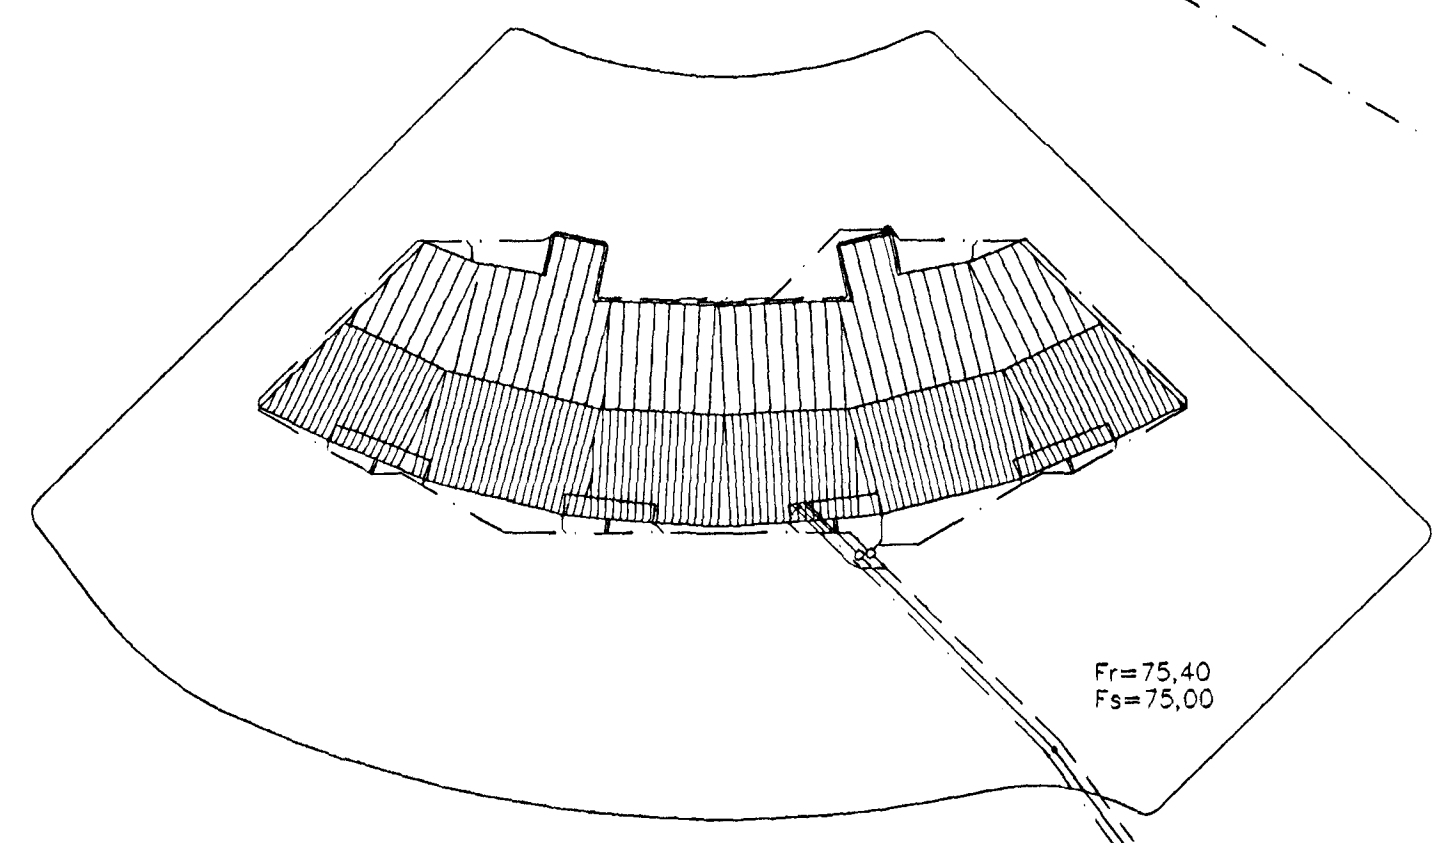

AFSTÖÐUMYND 1:500

Byggtillát  
Alfreid Þórunn  
16 JAN. 2002  
V.C.

- TÁKN FYRIR LAGNIR
- SKOLPLOSN
  - REGNVATSLÖGN
  - JARÐVATNSLÖGN
  - JARÐVATNS + REGNVATNSL.
  - NEYSUVATN
  - BAKRENNSLI HITAVEITU

Br.	Dags.	Eðli breytinga	Sign

SVÖLUÁS 1  
HAFNARFIRÐI

GRUNNMYND - GRUNNLAGNA  
AFSTÖÐUMYND 1

MKV. 1:50

DAGS. DES. 2001

VERK NR. 2133

TEIKN. NR. 2-01

HANNAD SIG. ÞORLEIFSSON KT. 241148-3009

TEIKNAD G.H.

YFIRFARID

**TÆKNIJÓNÚSTA** SIGURDAR ÞORLEIFSSONAR ehf  
STRANDGÖTU 11 220 HAFNARFIRÐI  
SÍMI 555-4255 FAX 565-2875  
E-mail taekni@jonusta@islandia.is  
kt. 440693-2539

14.11.02  
Snp