





Samþykkt þann

17 JULI 2001

Byggingafultrúinn í Hafnarfirði
F.h. Sigurbjartur Halldórsson

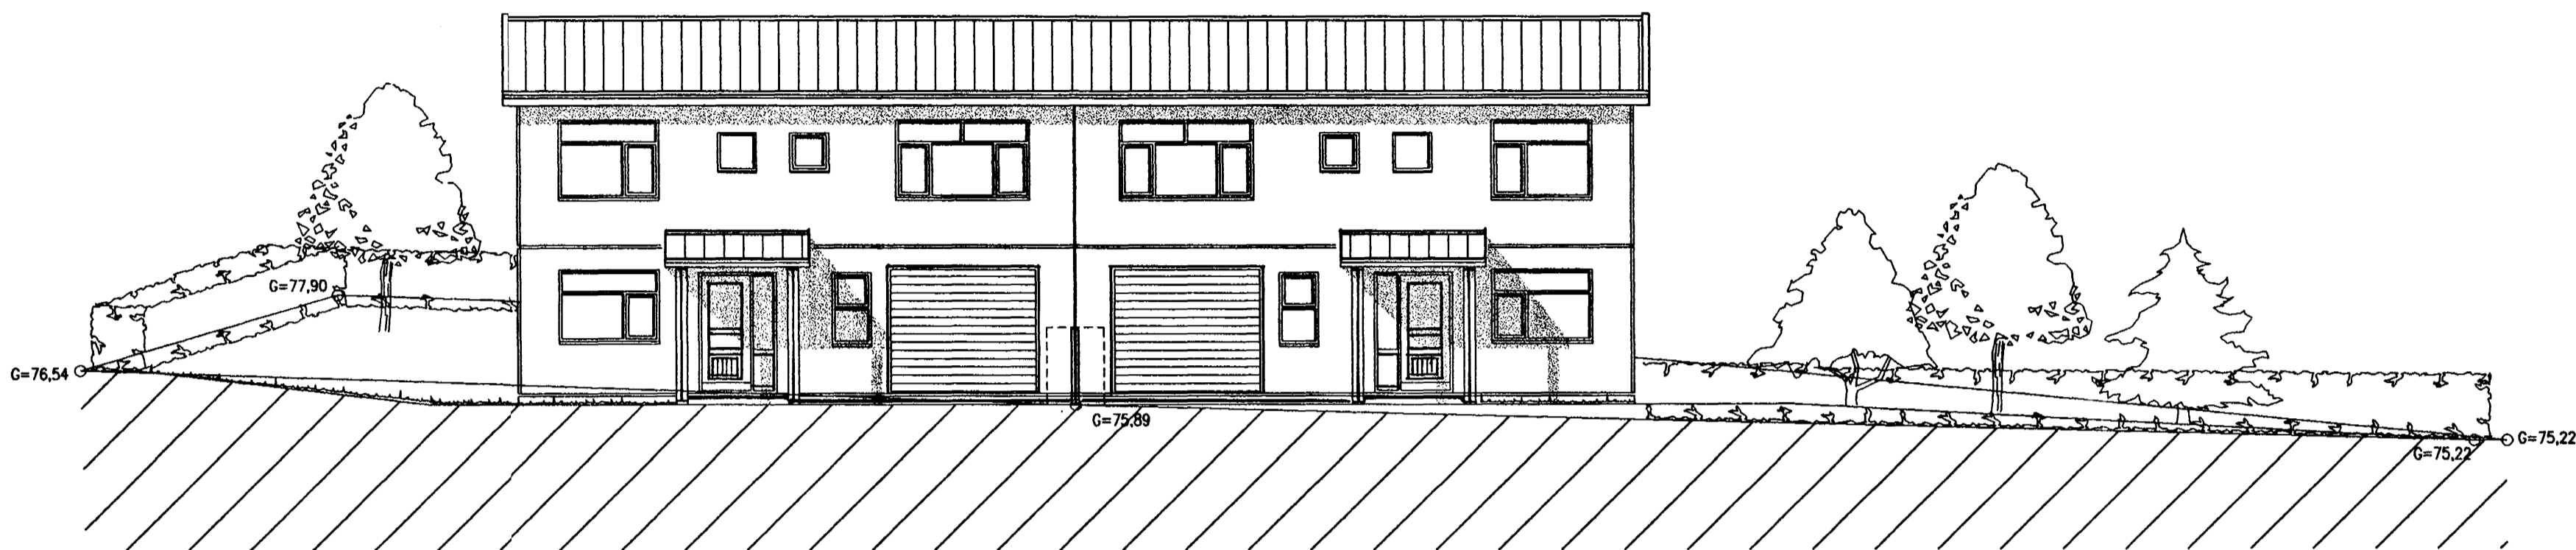

Útlit Norður, 1:100

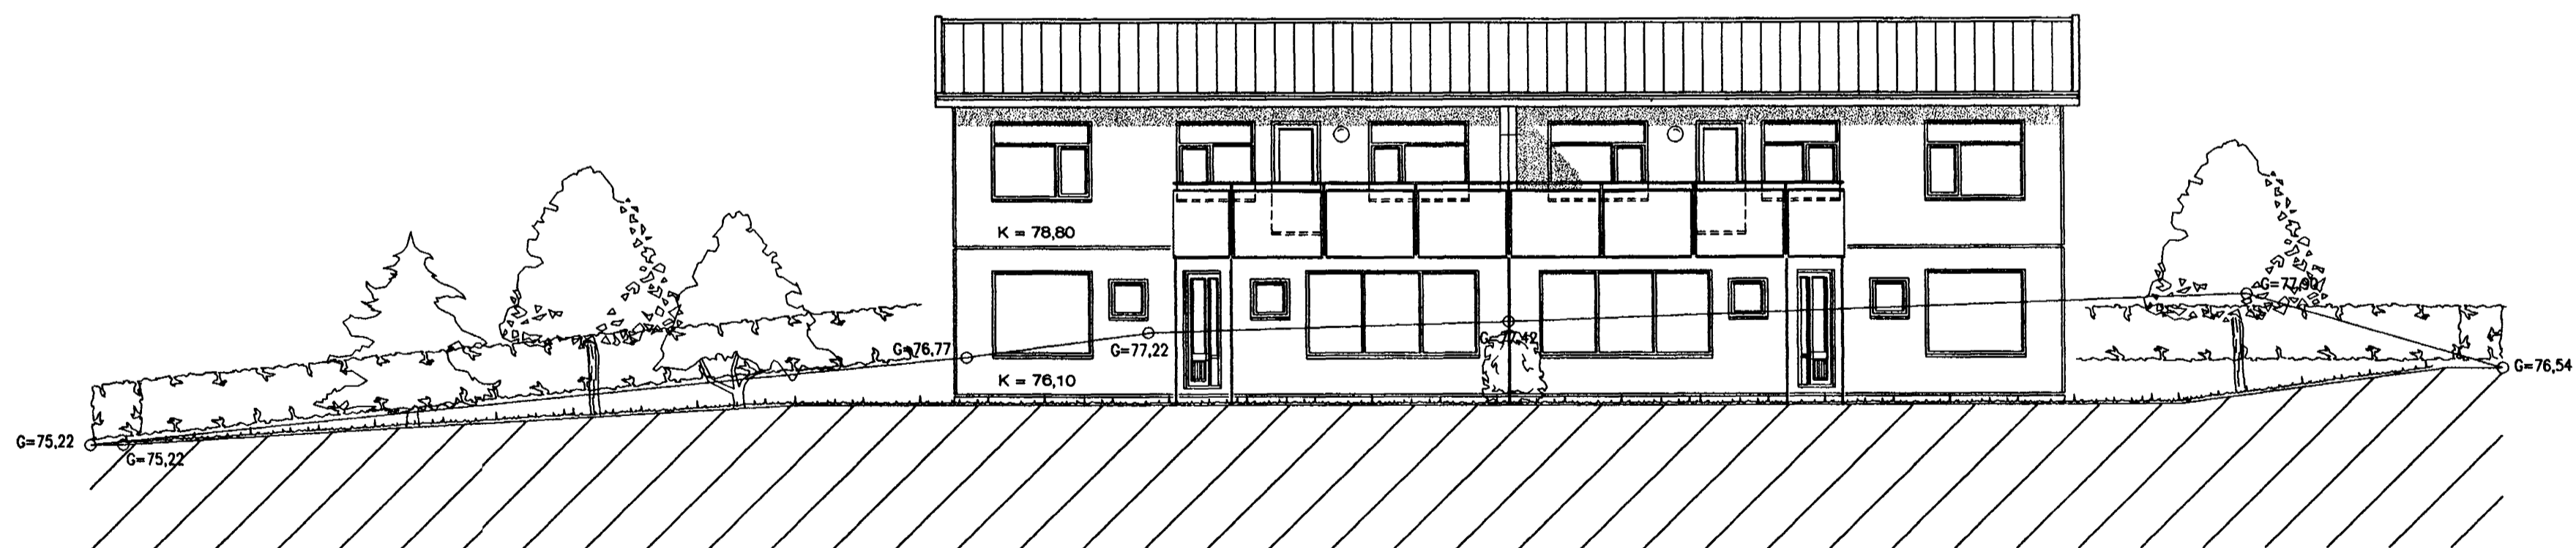

Útlit Suður, 1:100

Svöluás 2-4, Hafnarfirði

Svöluás 2-4, Hafnarfirði

Útlit

VERK. NR. 249

DAGS. 13-07-2001

MÁL. 1:100

TEIKN. NR. 04

BREYTT.

JÓN GUÐMUNDSSON ARKITEKT

KT. 310661
3886

VINNUSTOFA SUDURLANDSBRÁUT 16

REYKJAVÍK

SÍMI 552 5055

16.7.2001 09:19 svoluas1900.dwg Höskuldur Sveinsson, ark. Teiknistofa Jóns Guðmundssonar.