





Samþykkt þann

17 JULI 2001

Byggingafulltrúinn í Hafnarfirði  
f.h. Sigurbjartur Halldórsson

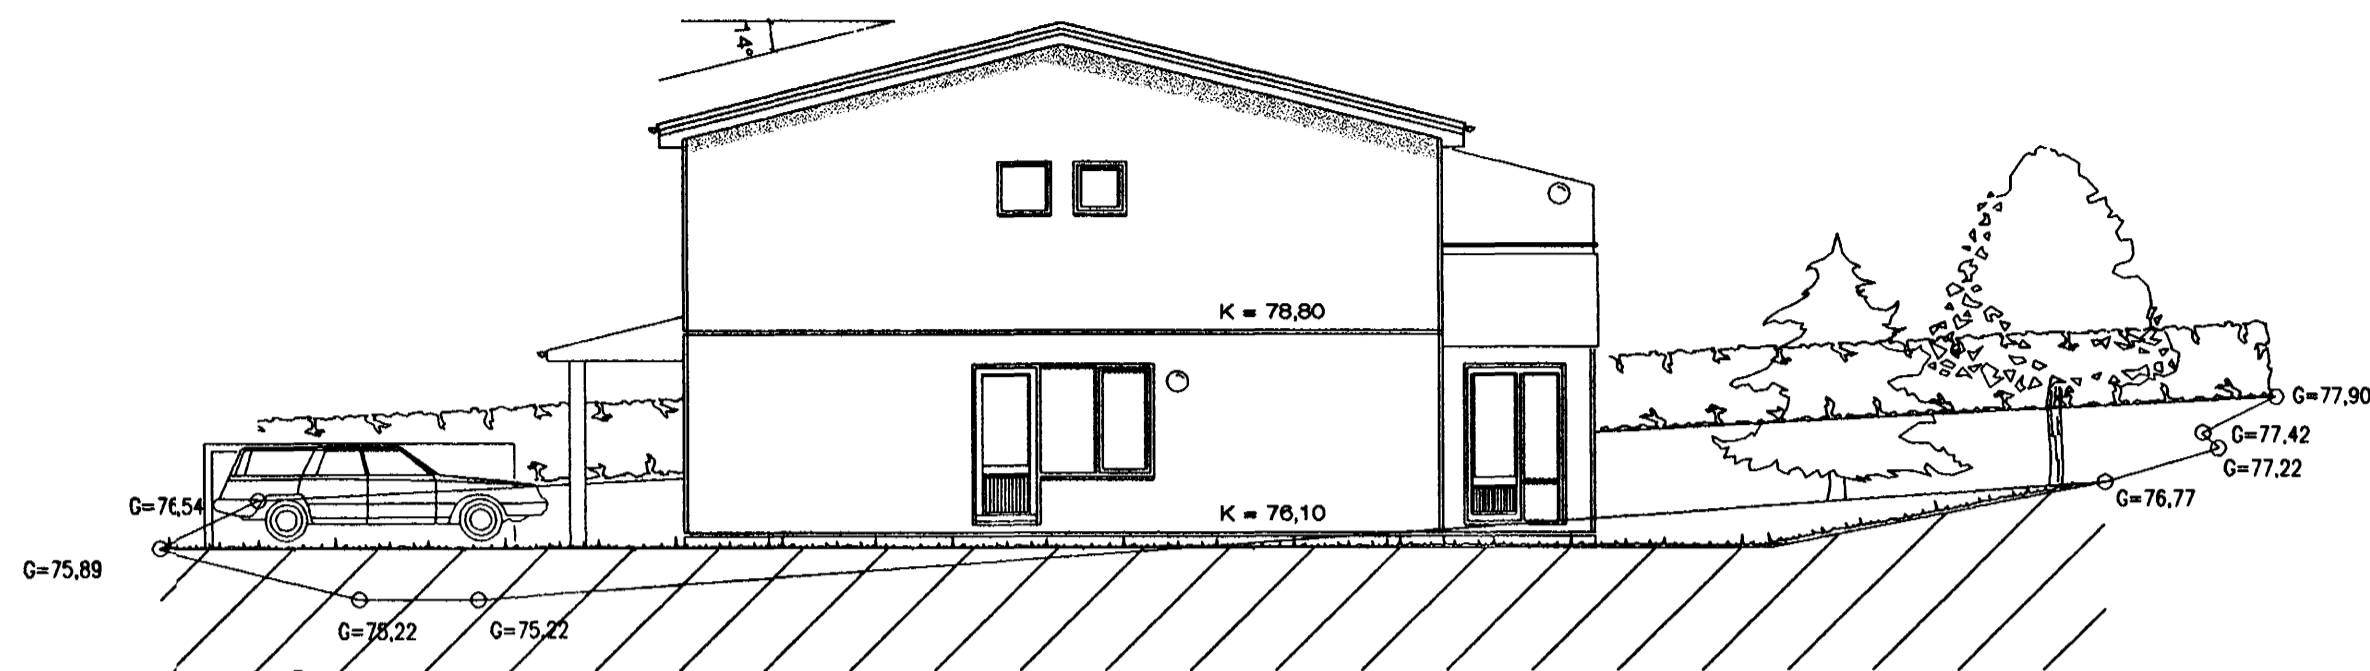

Útlit Austur, 1:100

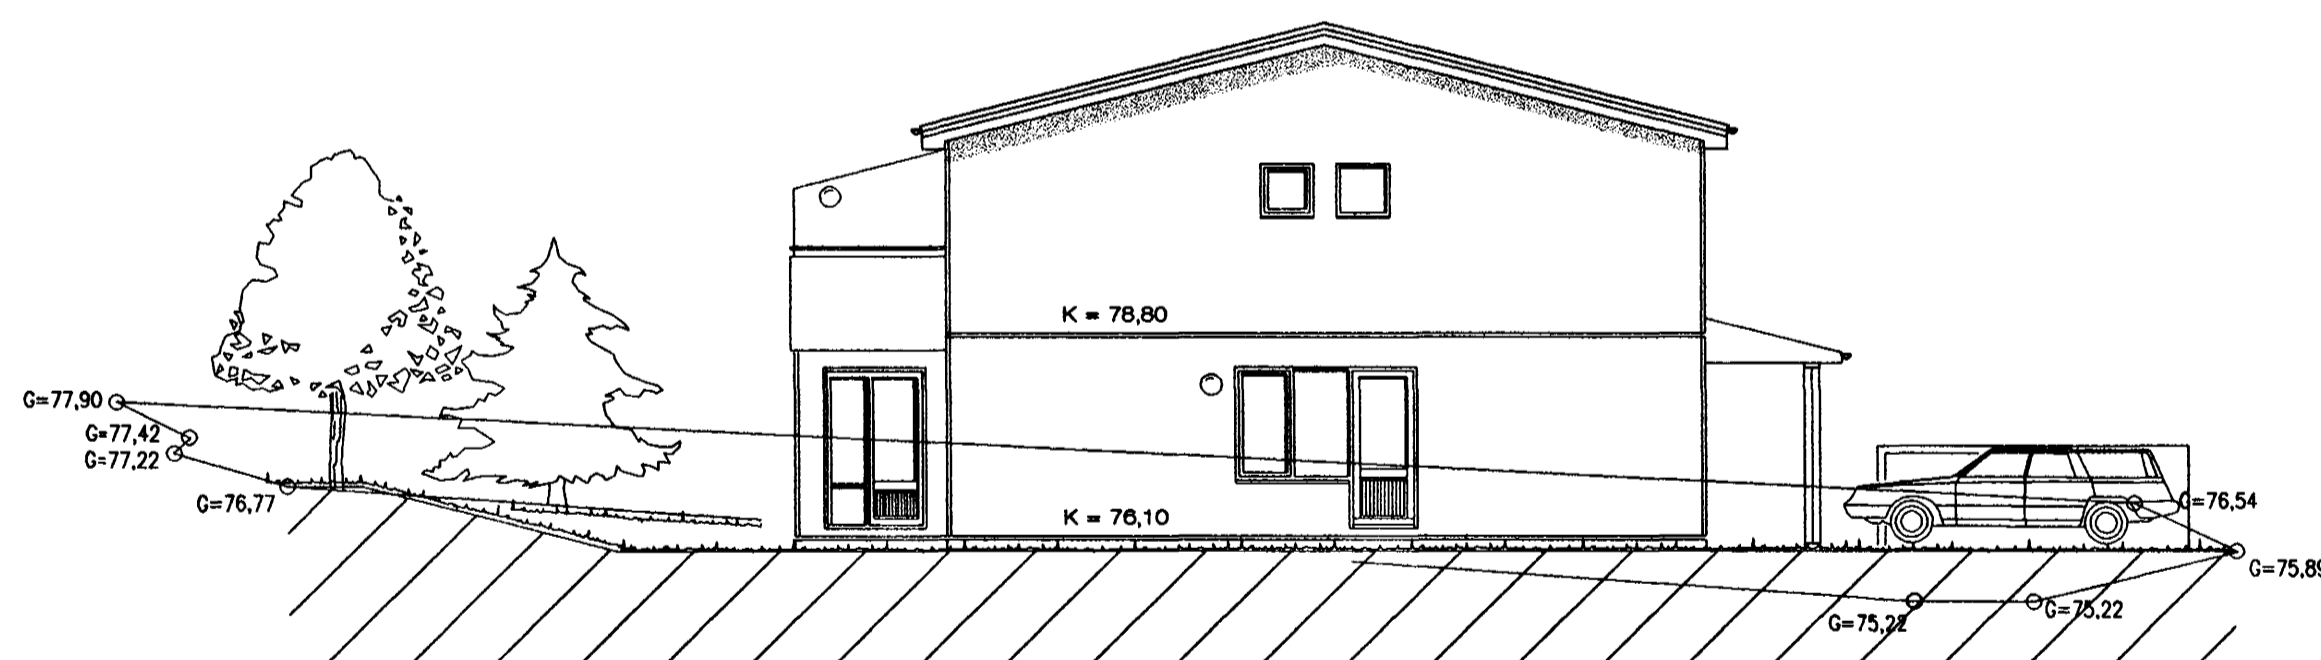

Útlit Vestur, 1:100

# Svöluás 2-4, Hafnarfirði

Svöluás 2-4, Hafnarfirði

Útlit

VERK NR. 249

DAGS. 13-07-2001

MÁL. 1:100

TEIKN. NR. 05

BREYTT.

JÓN GUÐMUNDSSON ARKITEKT

*Jón Guðmundsson*

KT. 310881

VINNUSTOFA SUBURLANDSBRÁUT 16

REYKJAVÍK

SÍMI 582 5055