



Byggingafulltrúi Hafnarfirðar  
Afgreitt þann  
30 AUG. 2001  
VG

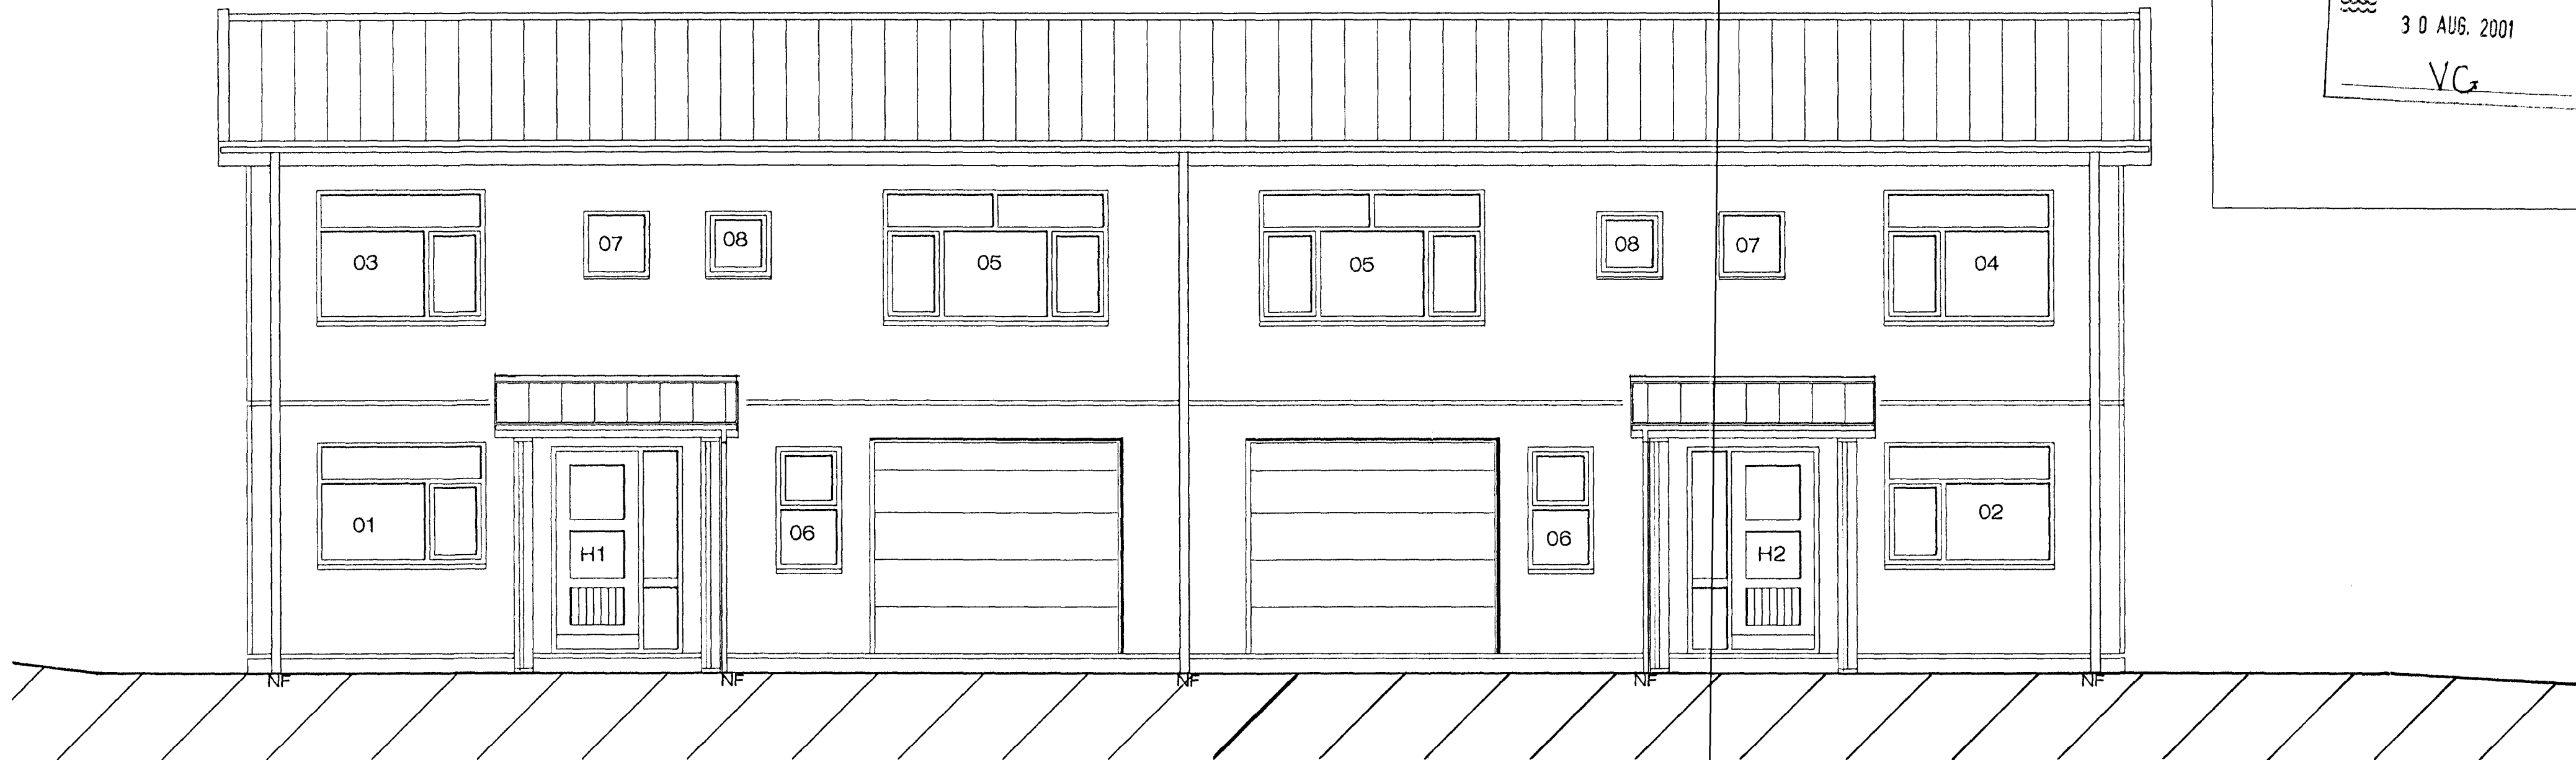

Útlit Norður, 1:50

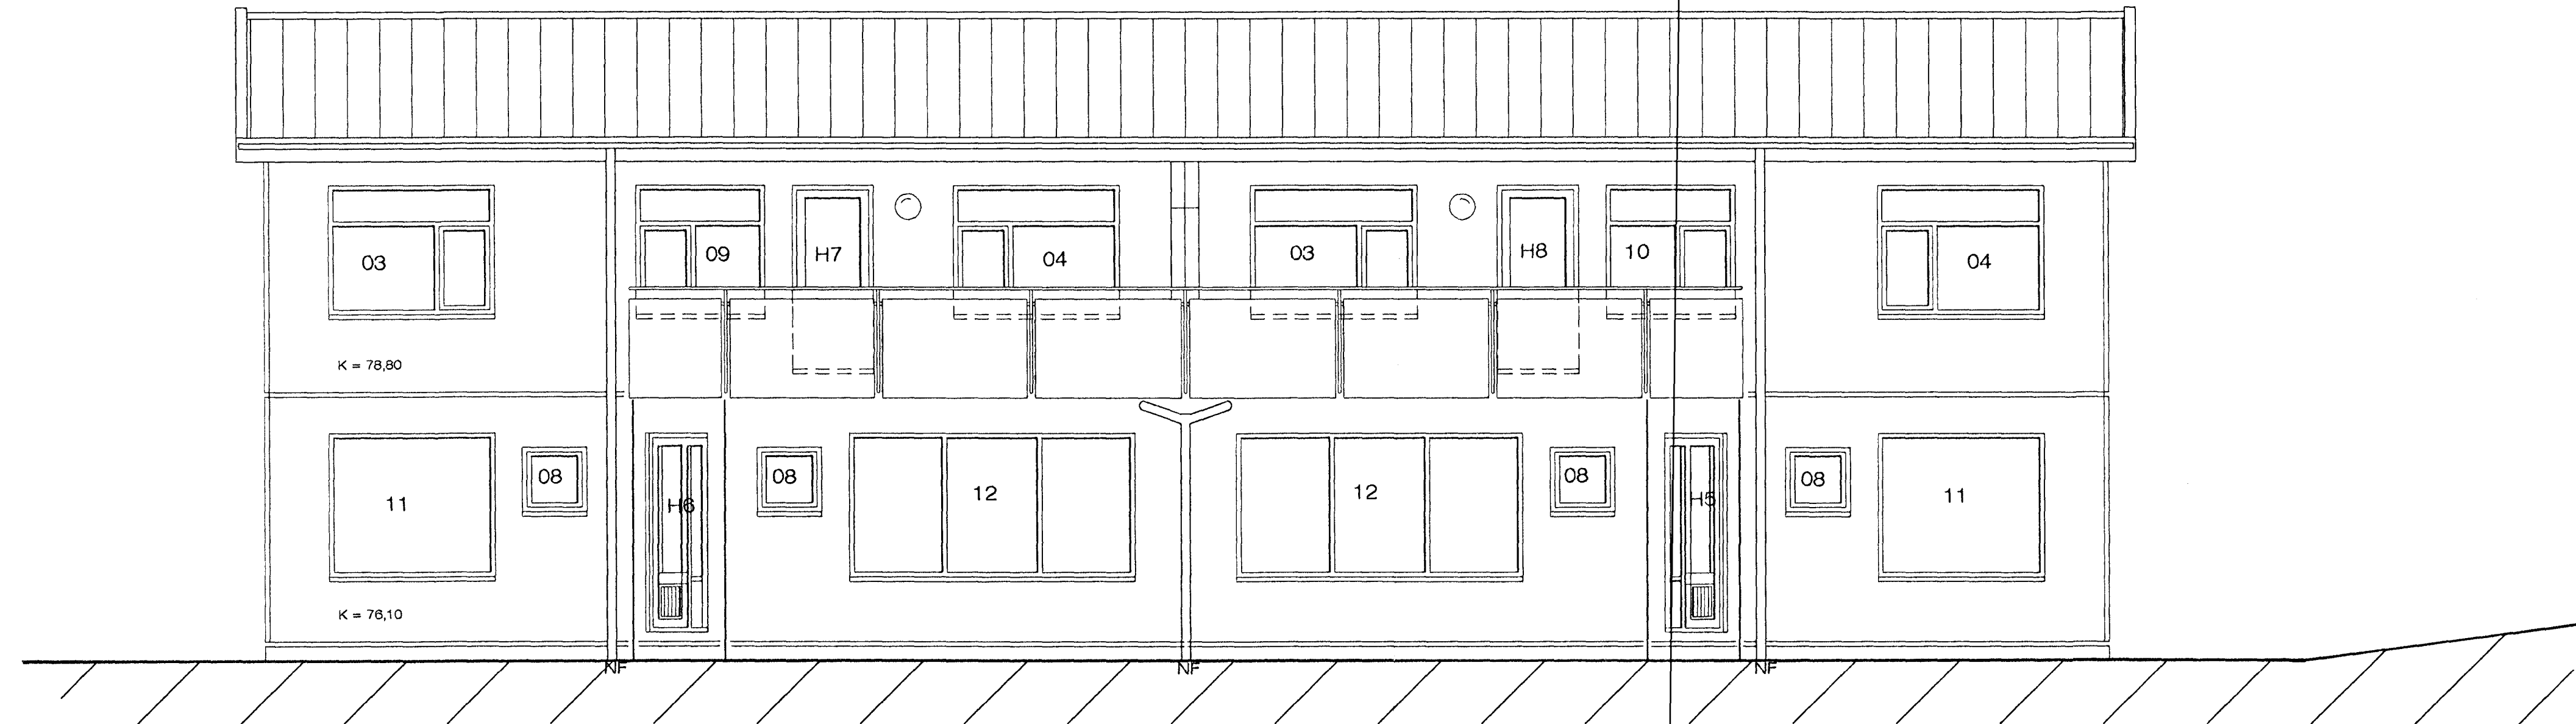

Útlit Suður, 1:50

Svöluás 2-4, Hafnarfirði

Svöluás 2-4, Hafnarfirði

Útlit

VERK NR. 249

DAGB. 22-08-2001 MÁL. 1:50

TEKN. NR. 204

BREYTT.

JÓN GUÐMUNDSSON ARKITEKT *Jón Guðmundsson* ST. 310551  
VINNUSTOFA SUDURLANDSBRAUT 18 REYKJAVÍK BÍMÍ 552 5055 3289