



Byggingafulltrúi Hafnarfirði
 Afgreitt þann
 30. AUG. 2001
 VG

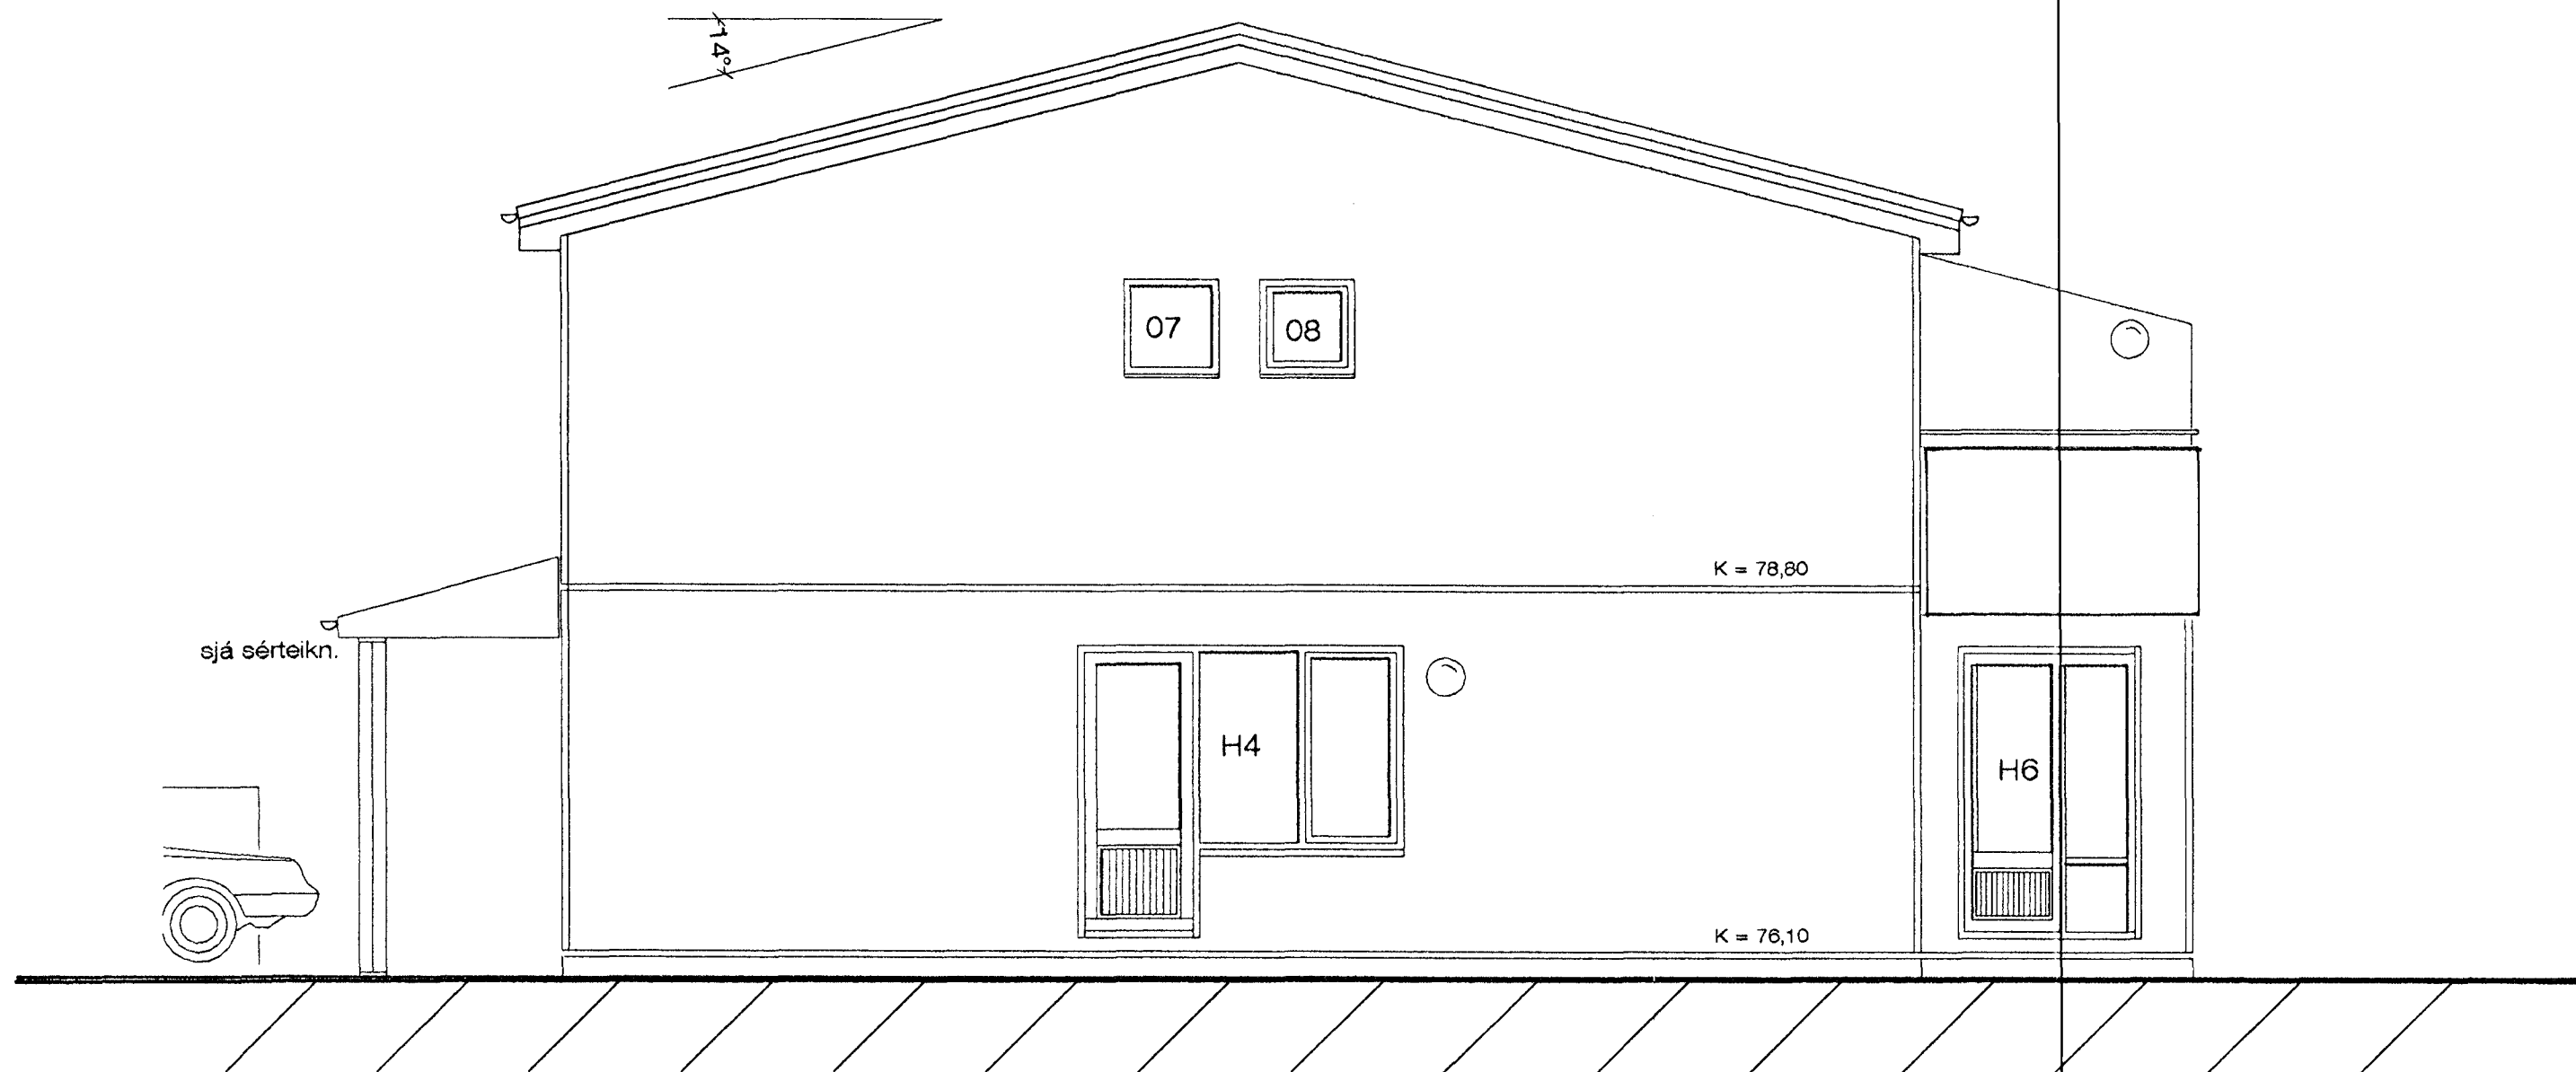

Útlit Austur, 1:50

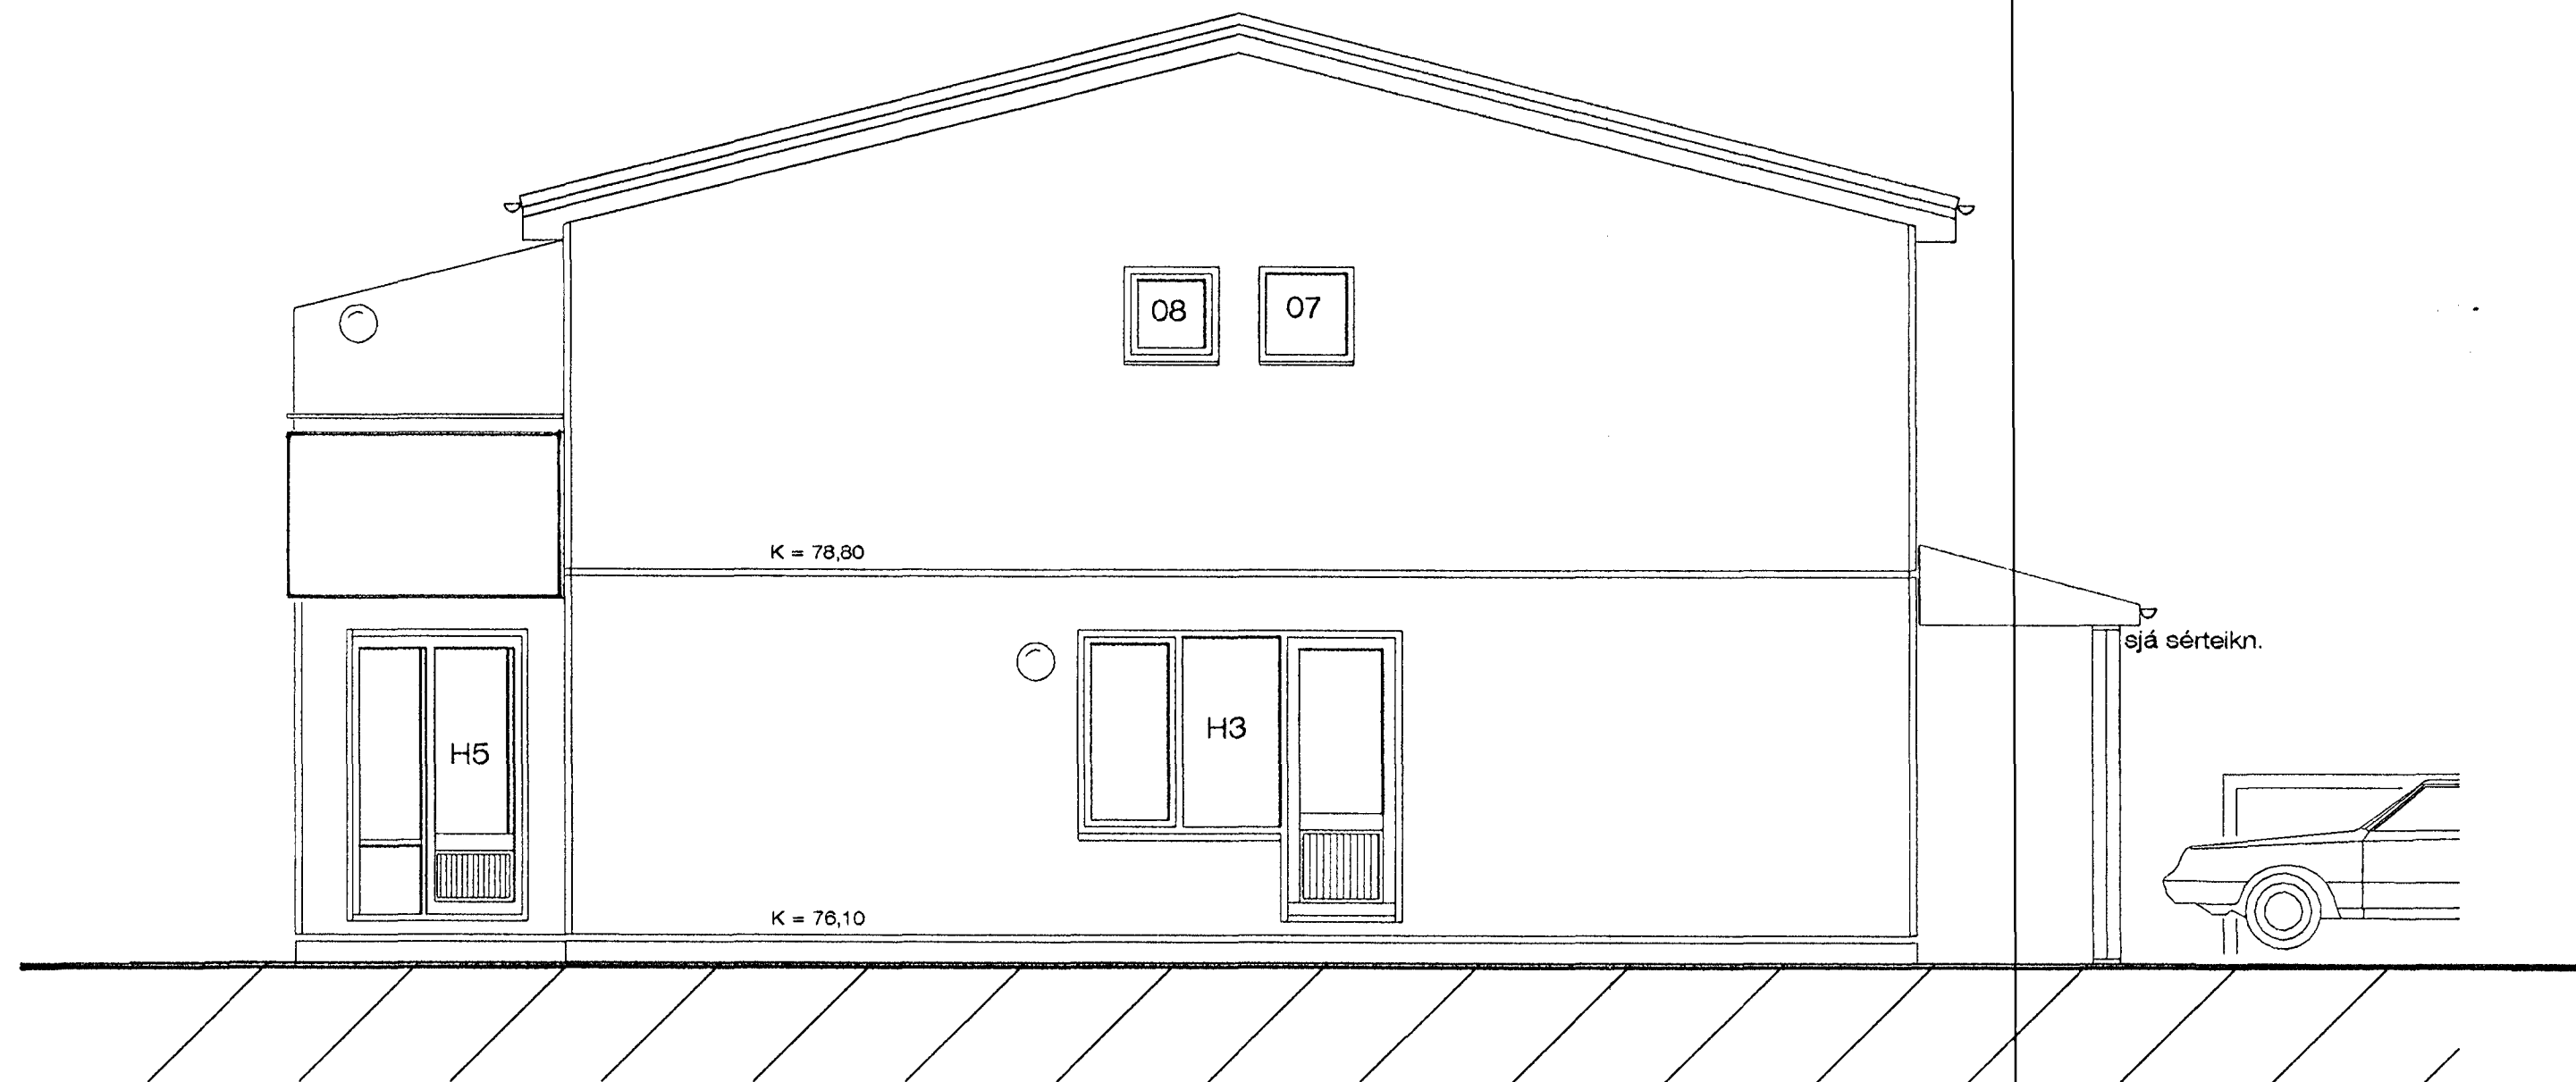

Útlit Vestur, 1:50

Svöluás 2-4, Hafnarfirði

Svöluás 2-4, Hafnarfirði

Útlit

VERK. NR. 249

DAGS. 22-08-2001

MÁL. 1:50

TEIKN. NR. 205

BREYTT.

JÓN GUÐMUNDSSON ARKITEKT

Jón Guðmundsson

VINNUSTOFA SÚÐURLANDSBRÁUT 16 REYKJAVÍK

SÍMI 552 5055

ST. 310881
3269