




Byggingafulltrú Háttíðarvæðing
Afgreitt þann
3 0 AUG. 2001
VG

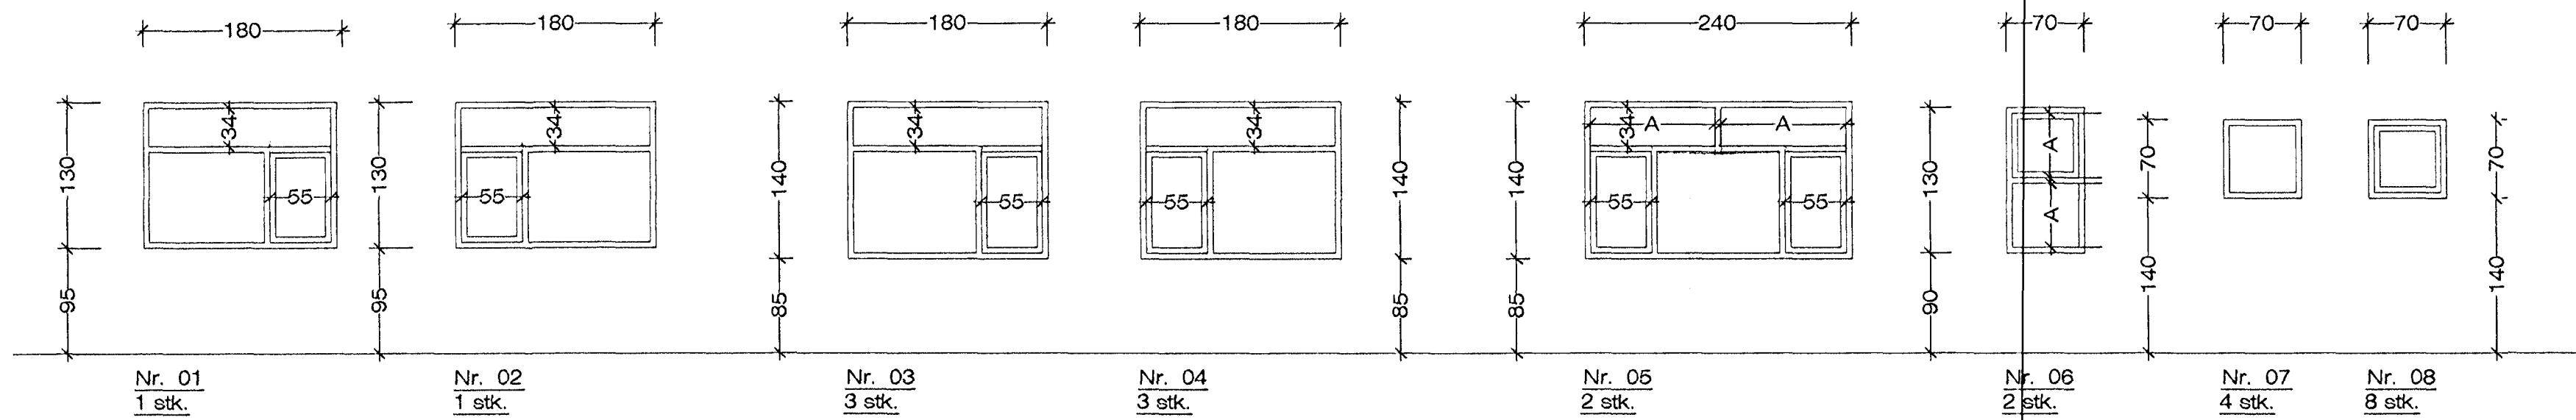

Gluggar, 1:50

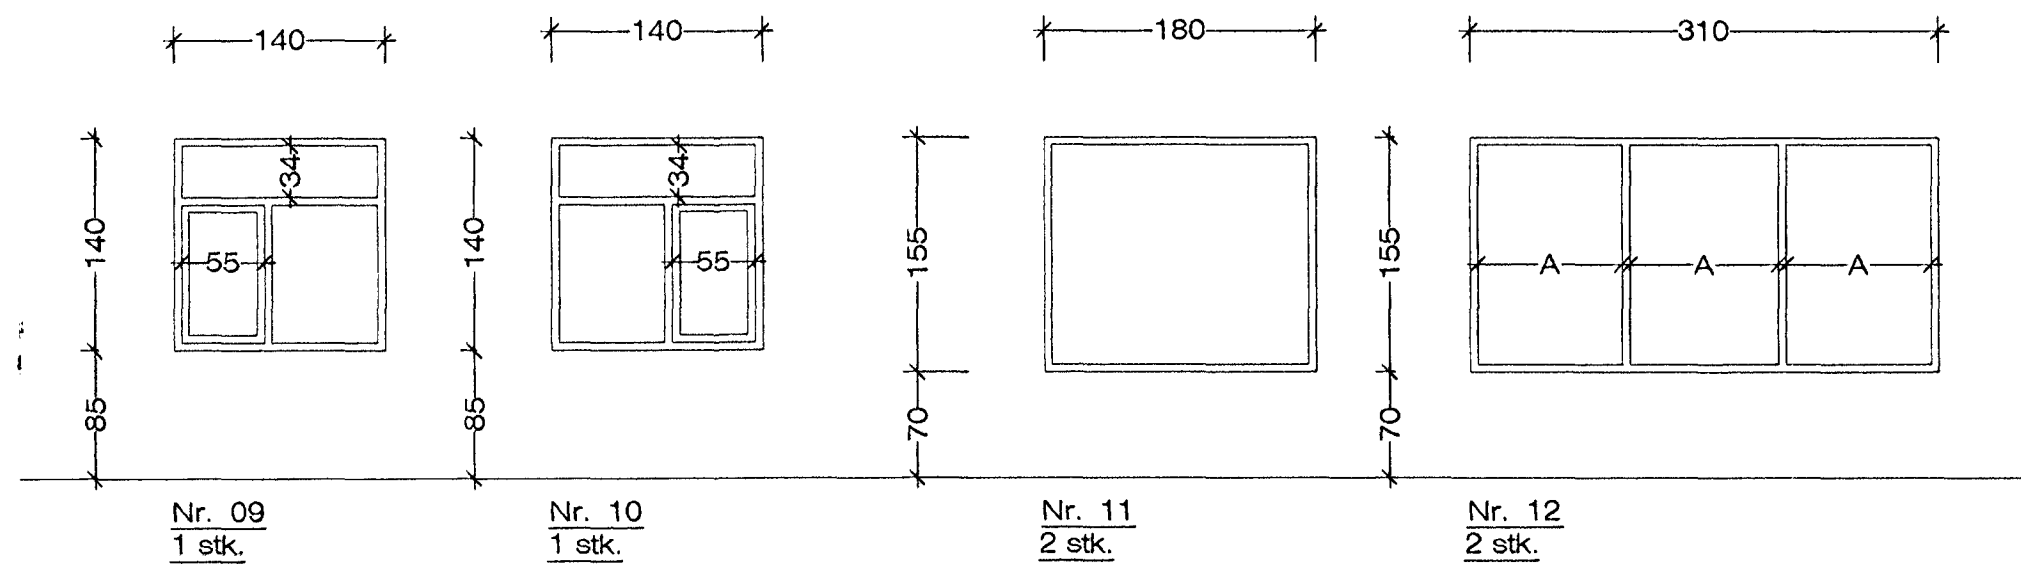

Gluggar, 1:50

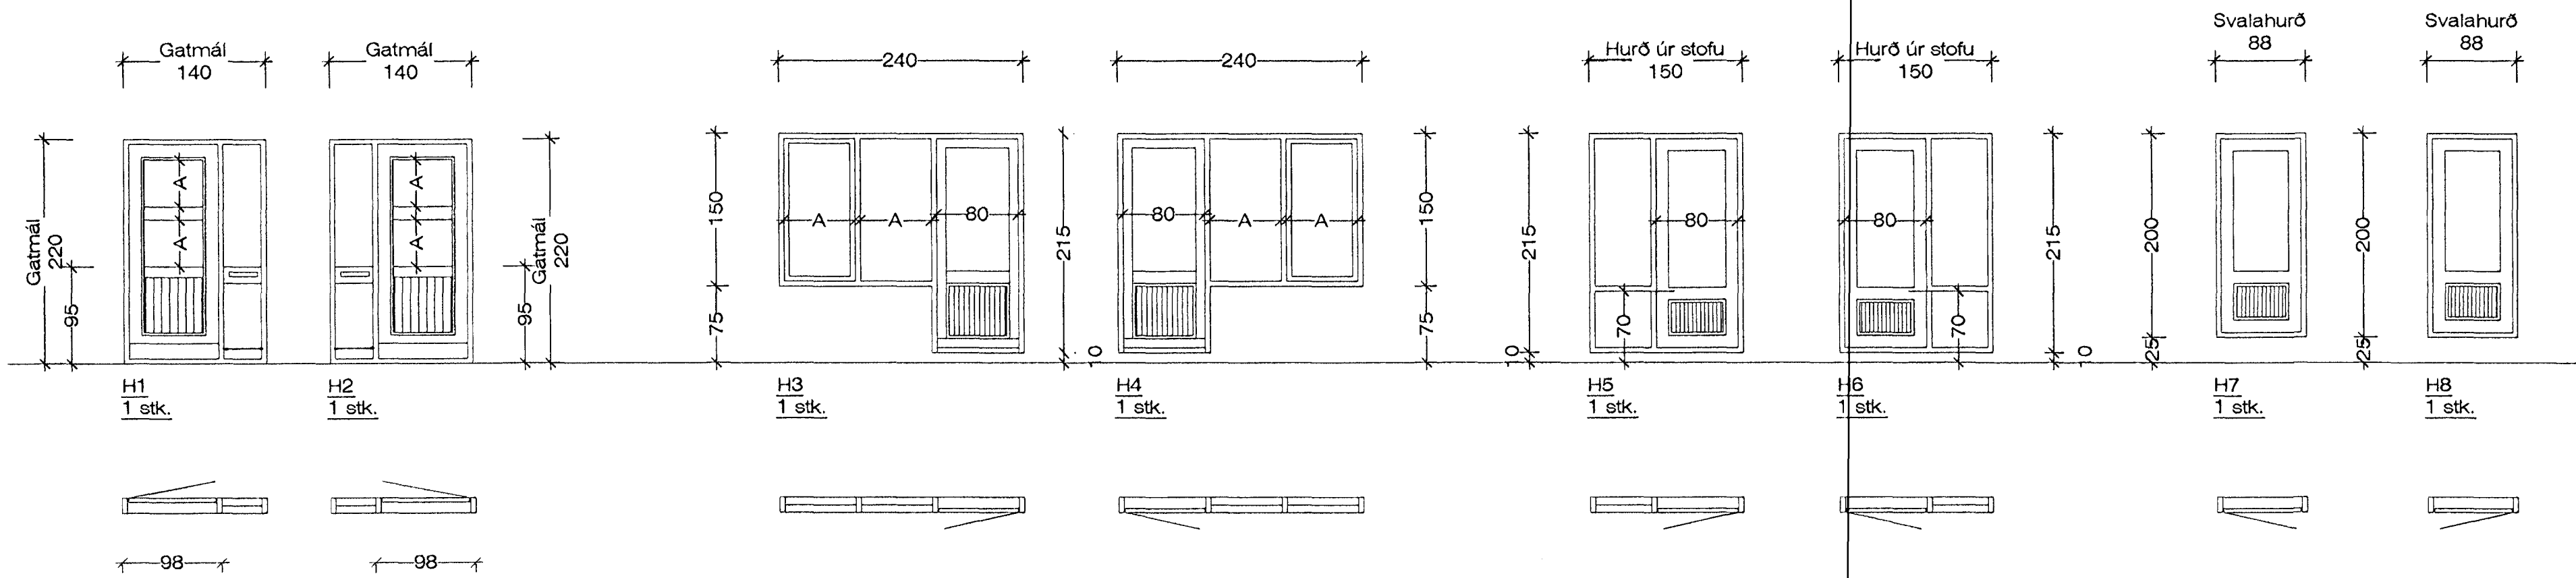

Hurðir, 1:50

Svöluás 2-4, Hafnarfirði Gluggar & hurðir

VERK. NR. 249 DAGS. 22-8-2001 MÁL. 1:50
TEIKN. NR. 206 BREYTT.

JÓN GUÐMUNDSSON ARKITEKT *Jón Guðmundsson*
VINNUSTOFA SUDURLANDSBRAUT 16 REYKJAVÍK SÍMI 552 5055

22.8.2001 09:13 svoluas2001.dwg Höskuldur Sveinsson, ark. Teiknistofa Jóns Guðmundssonar.