




Byggingatillitun Háskólans
 Afgreitt þann
 30 AUG 2001
 VG

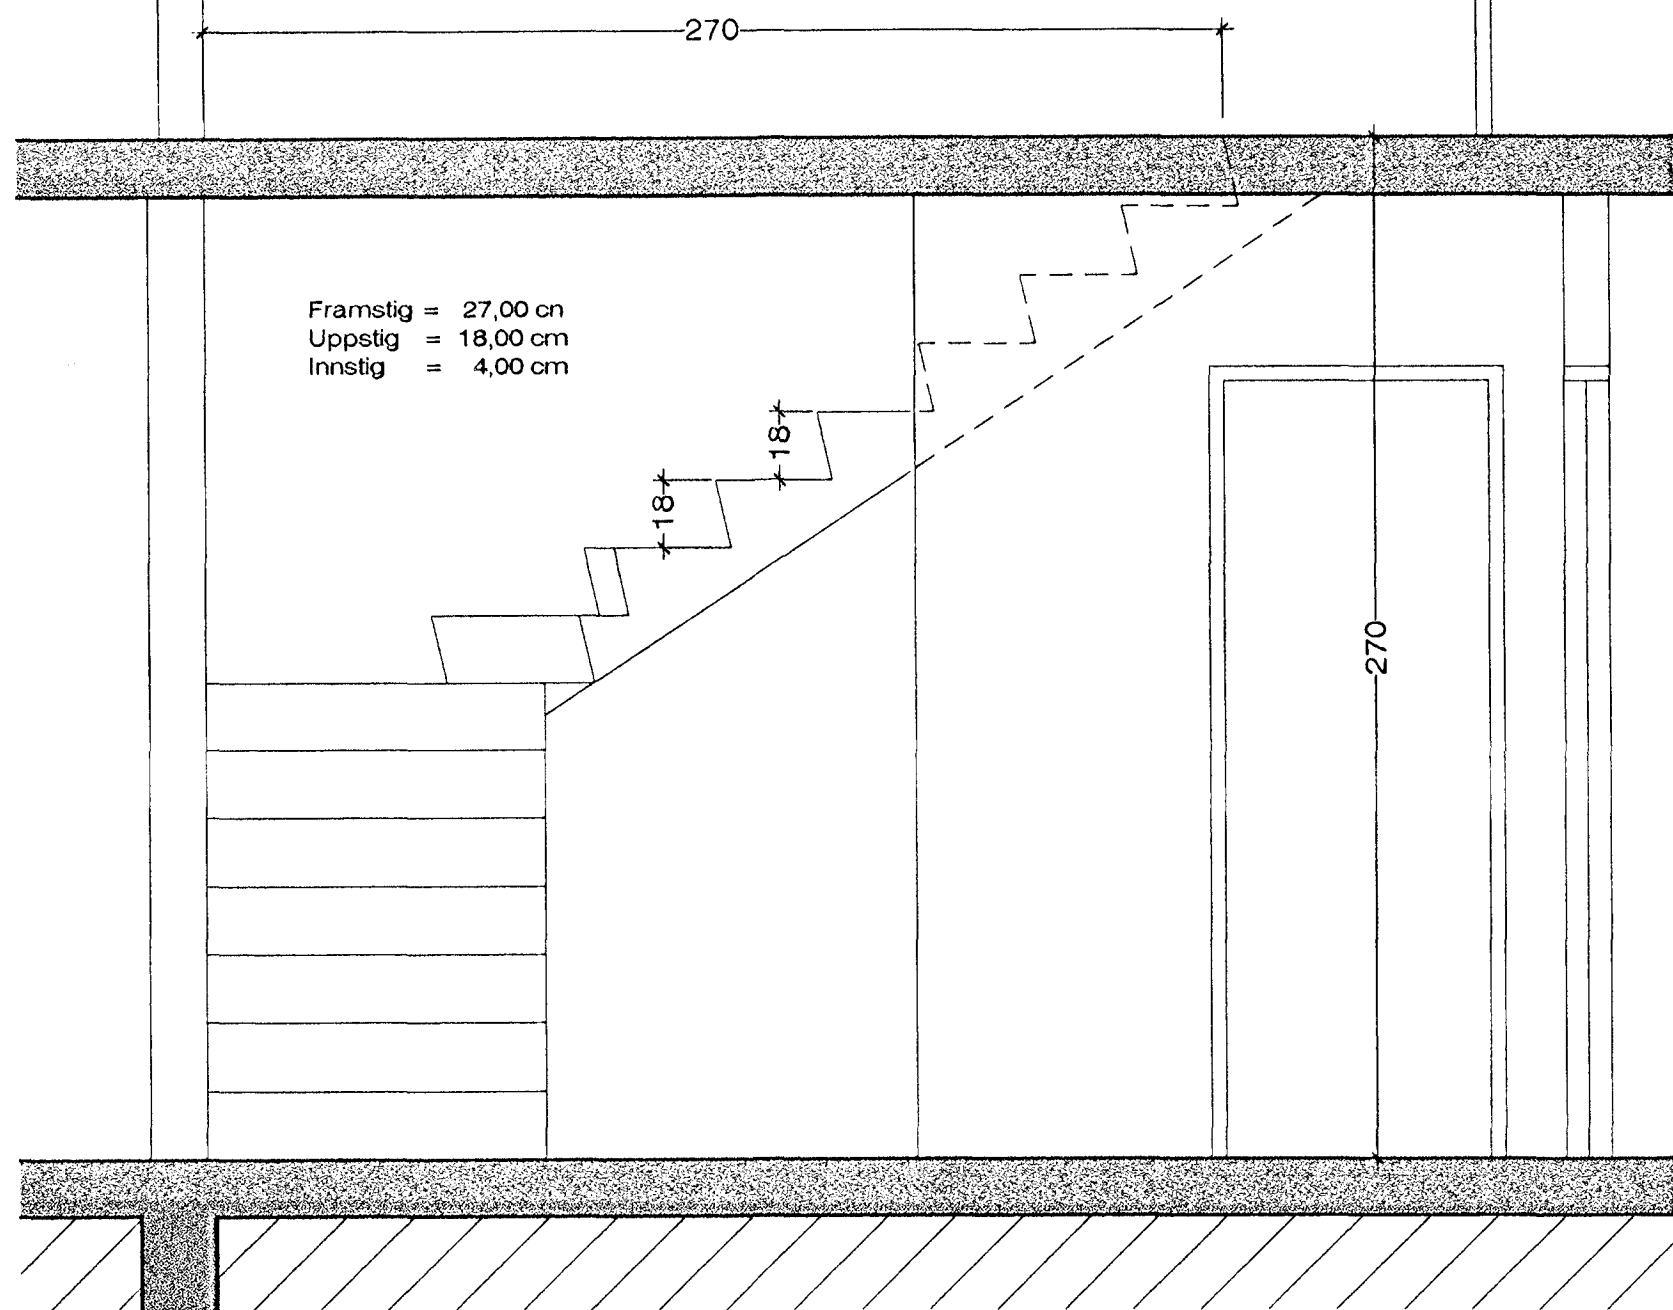

Snið A-A, 1:20

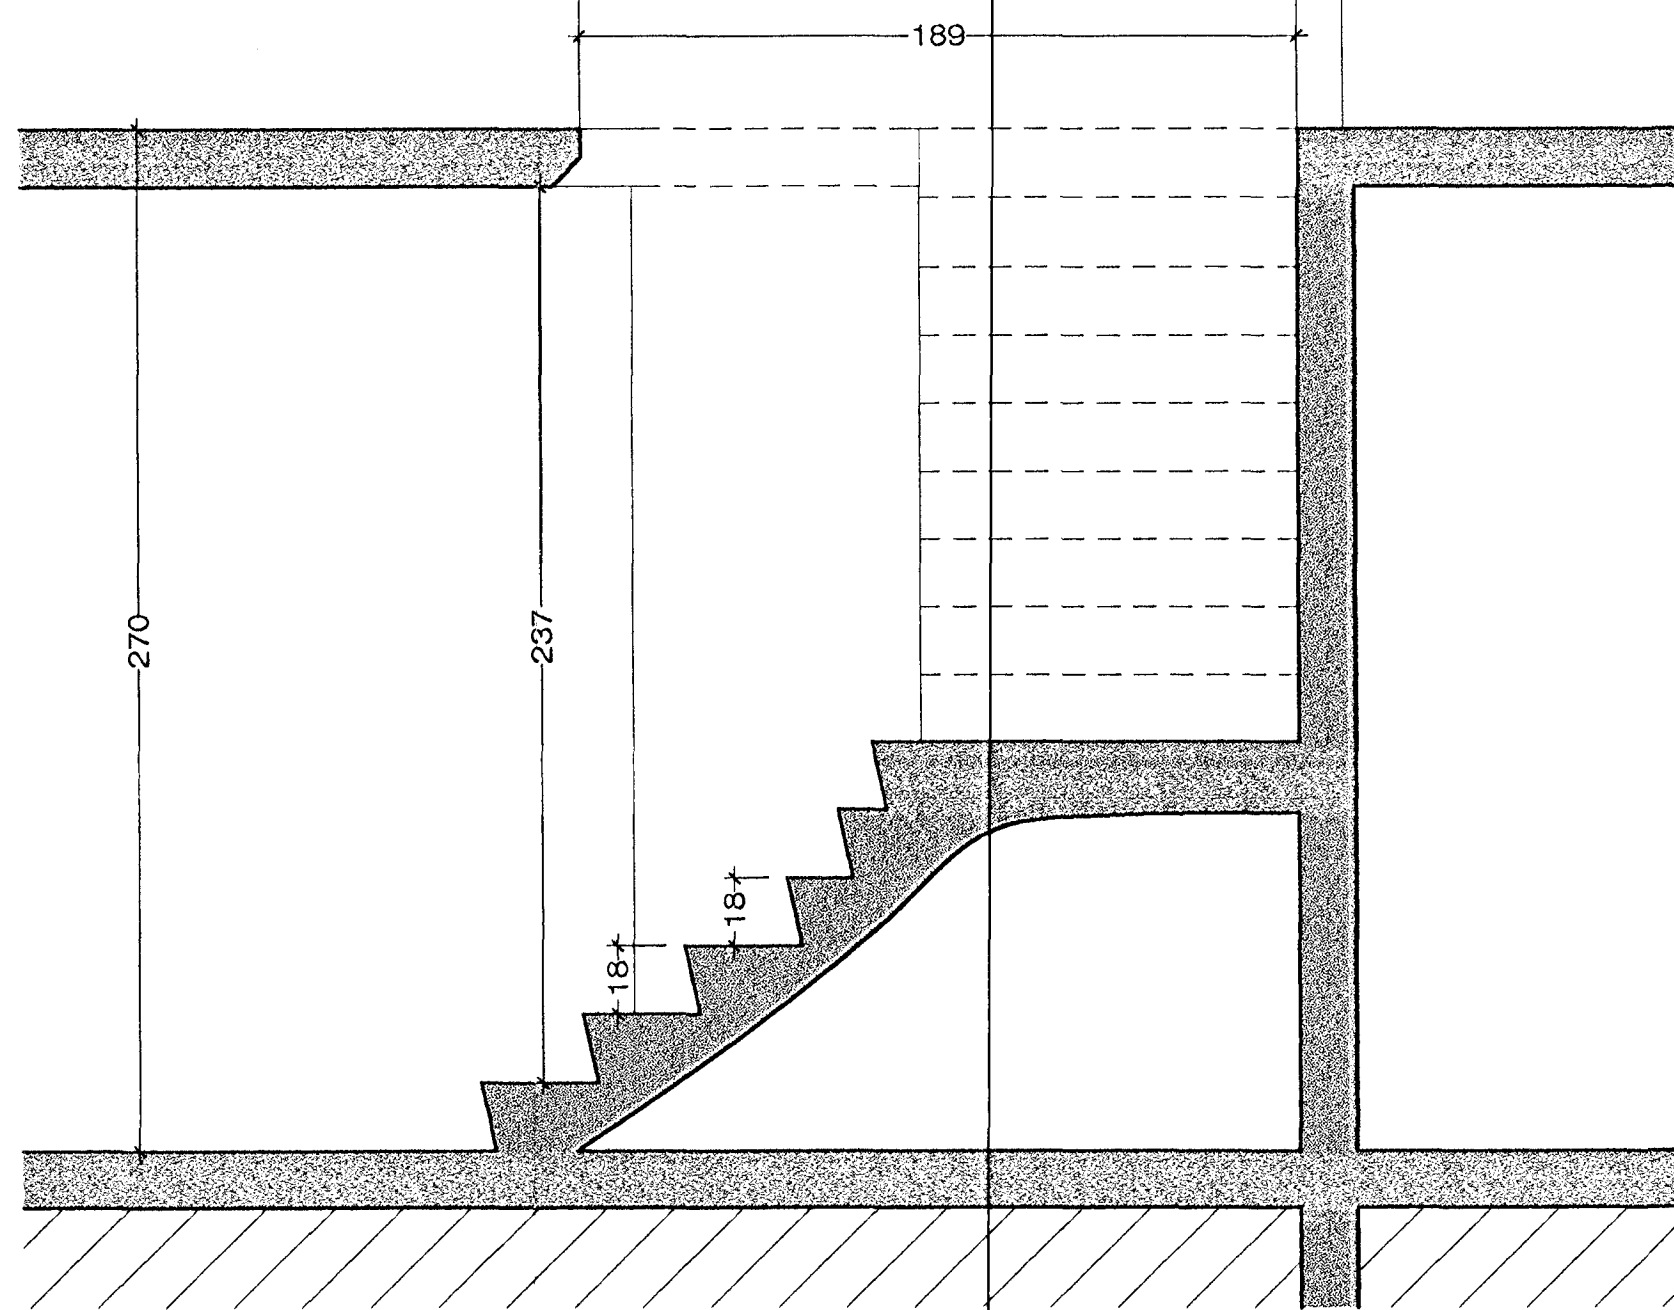

Snið B-B, 1:20

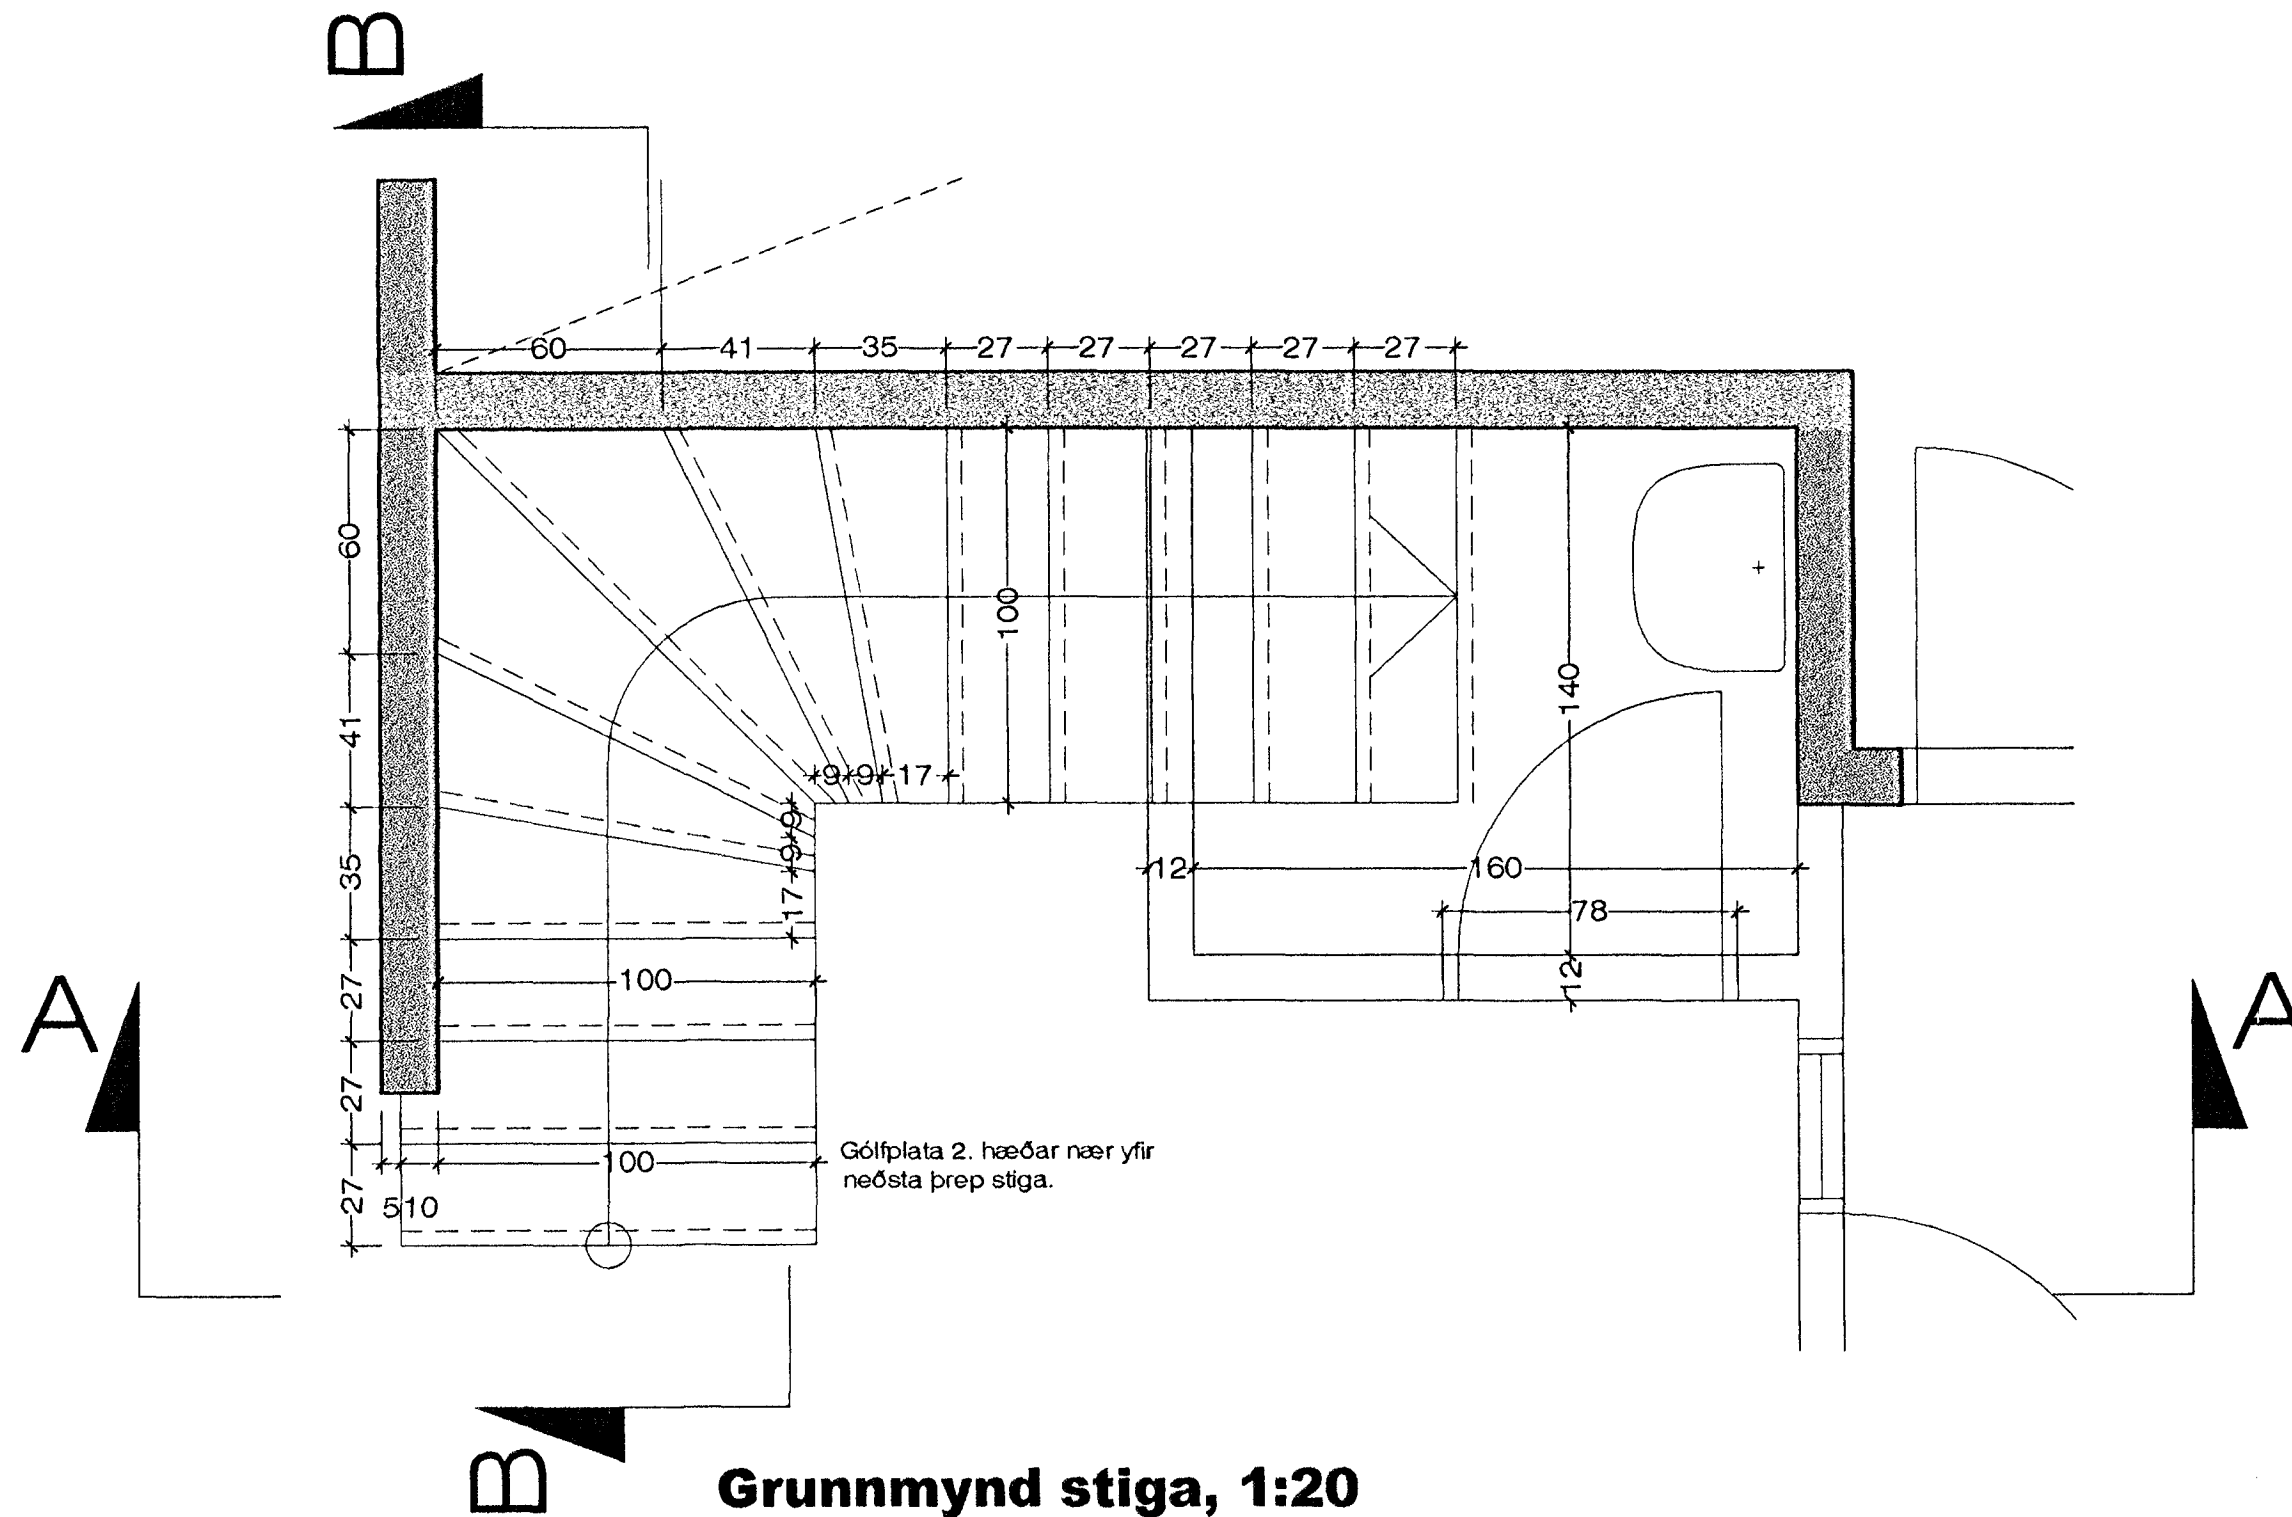

Grunnmynd stiga, 1:20

Svöluás 2-4, Hafnarfirði Stigi

VERK. NR. 249 DAGS. 22-8-2001 MÁL. 1:20
 TEIKN. NR. 207 BREYTT.

JÓN GUÐMUNDSSON ARKITEKT *Jón Guðmundsson* KT. 310551
 VINNUSTOFA SUÐURLANDSBRÁUT 16 REYKJAVÍK SÍMI 552 5055 3259