
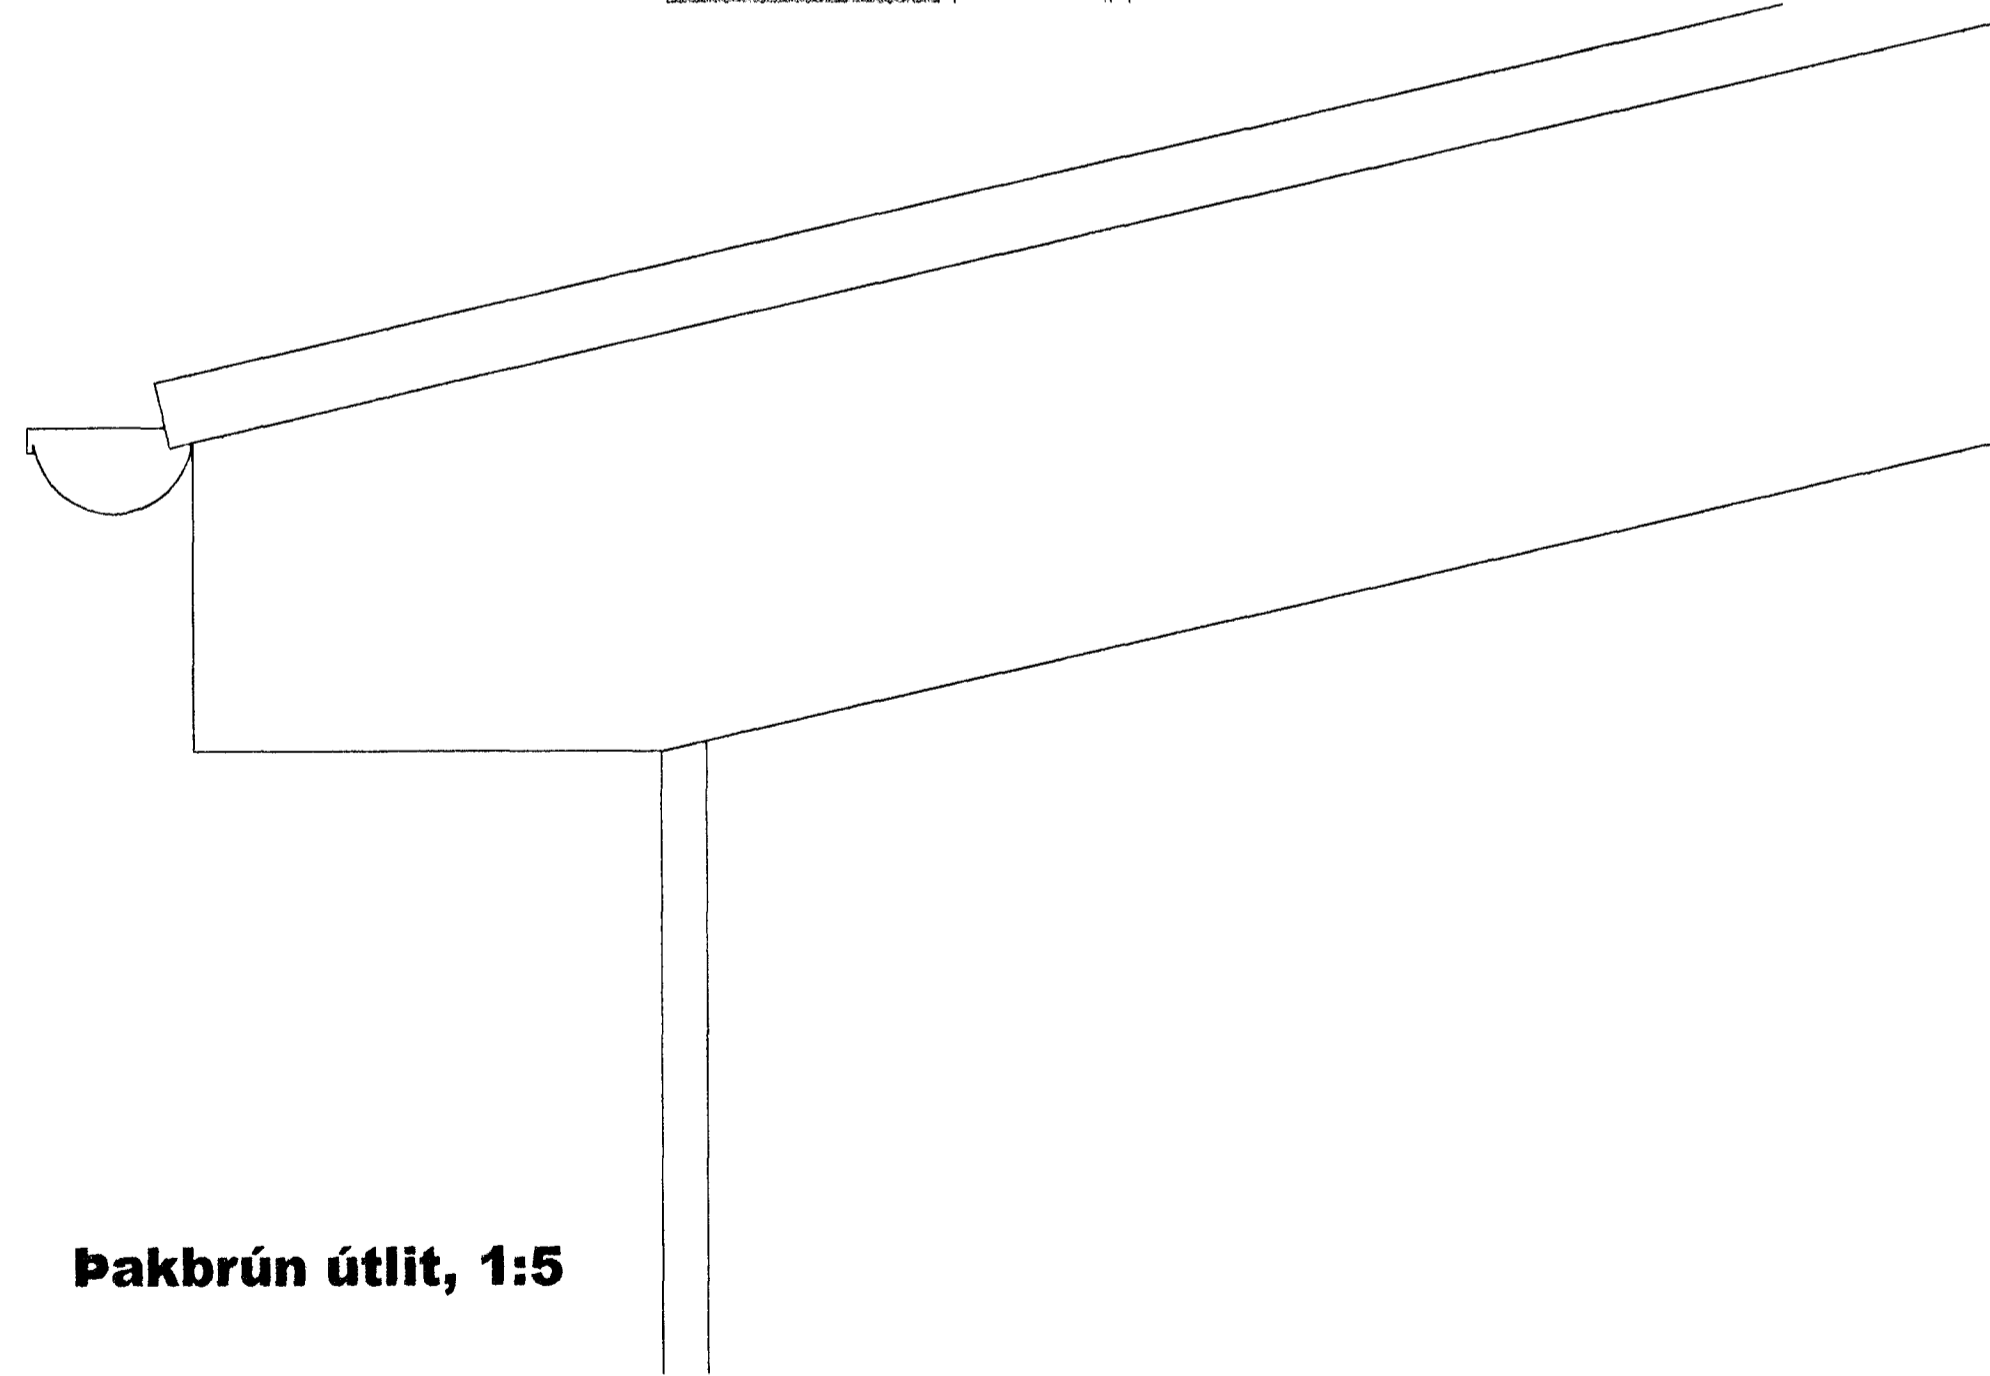
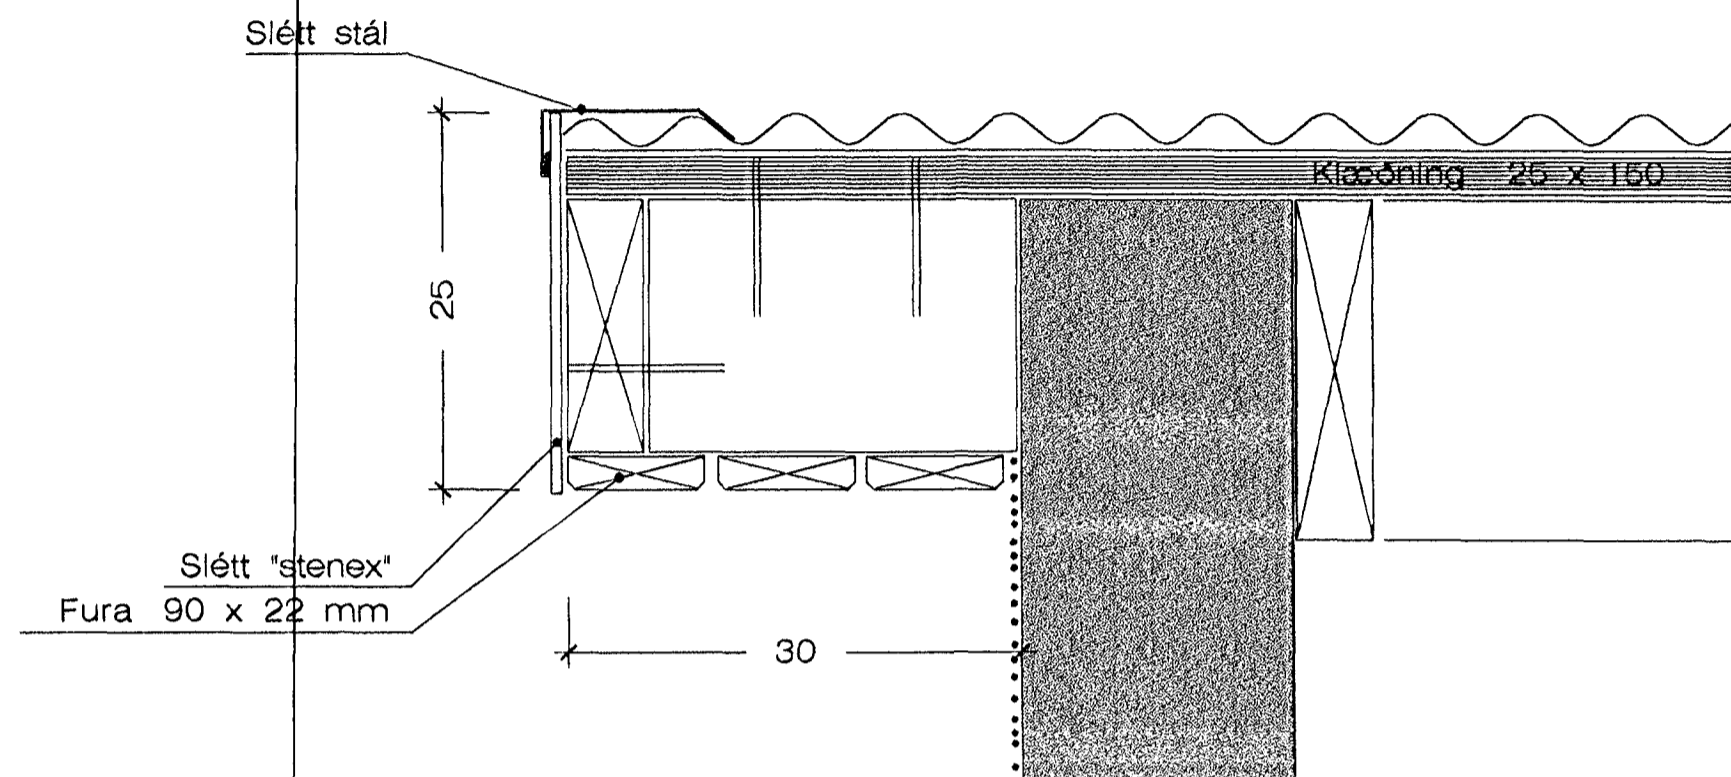


Byggingafréttir Hafnarfirðar
 Afgreitt þann
 30 AUG. 2001
 VG

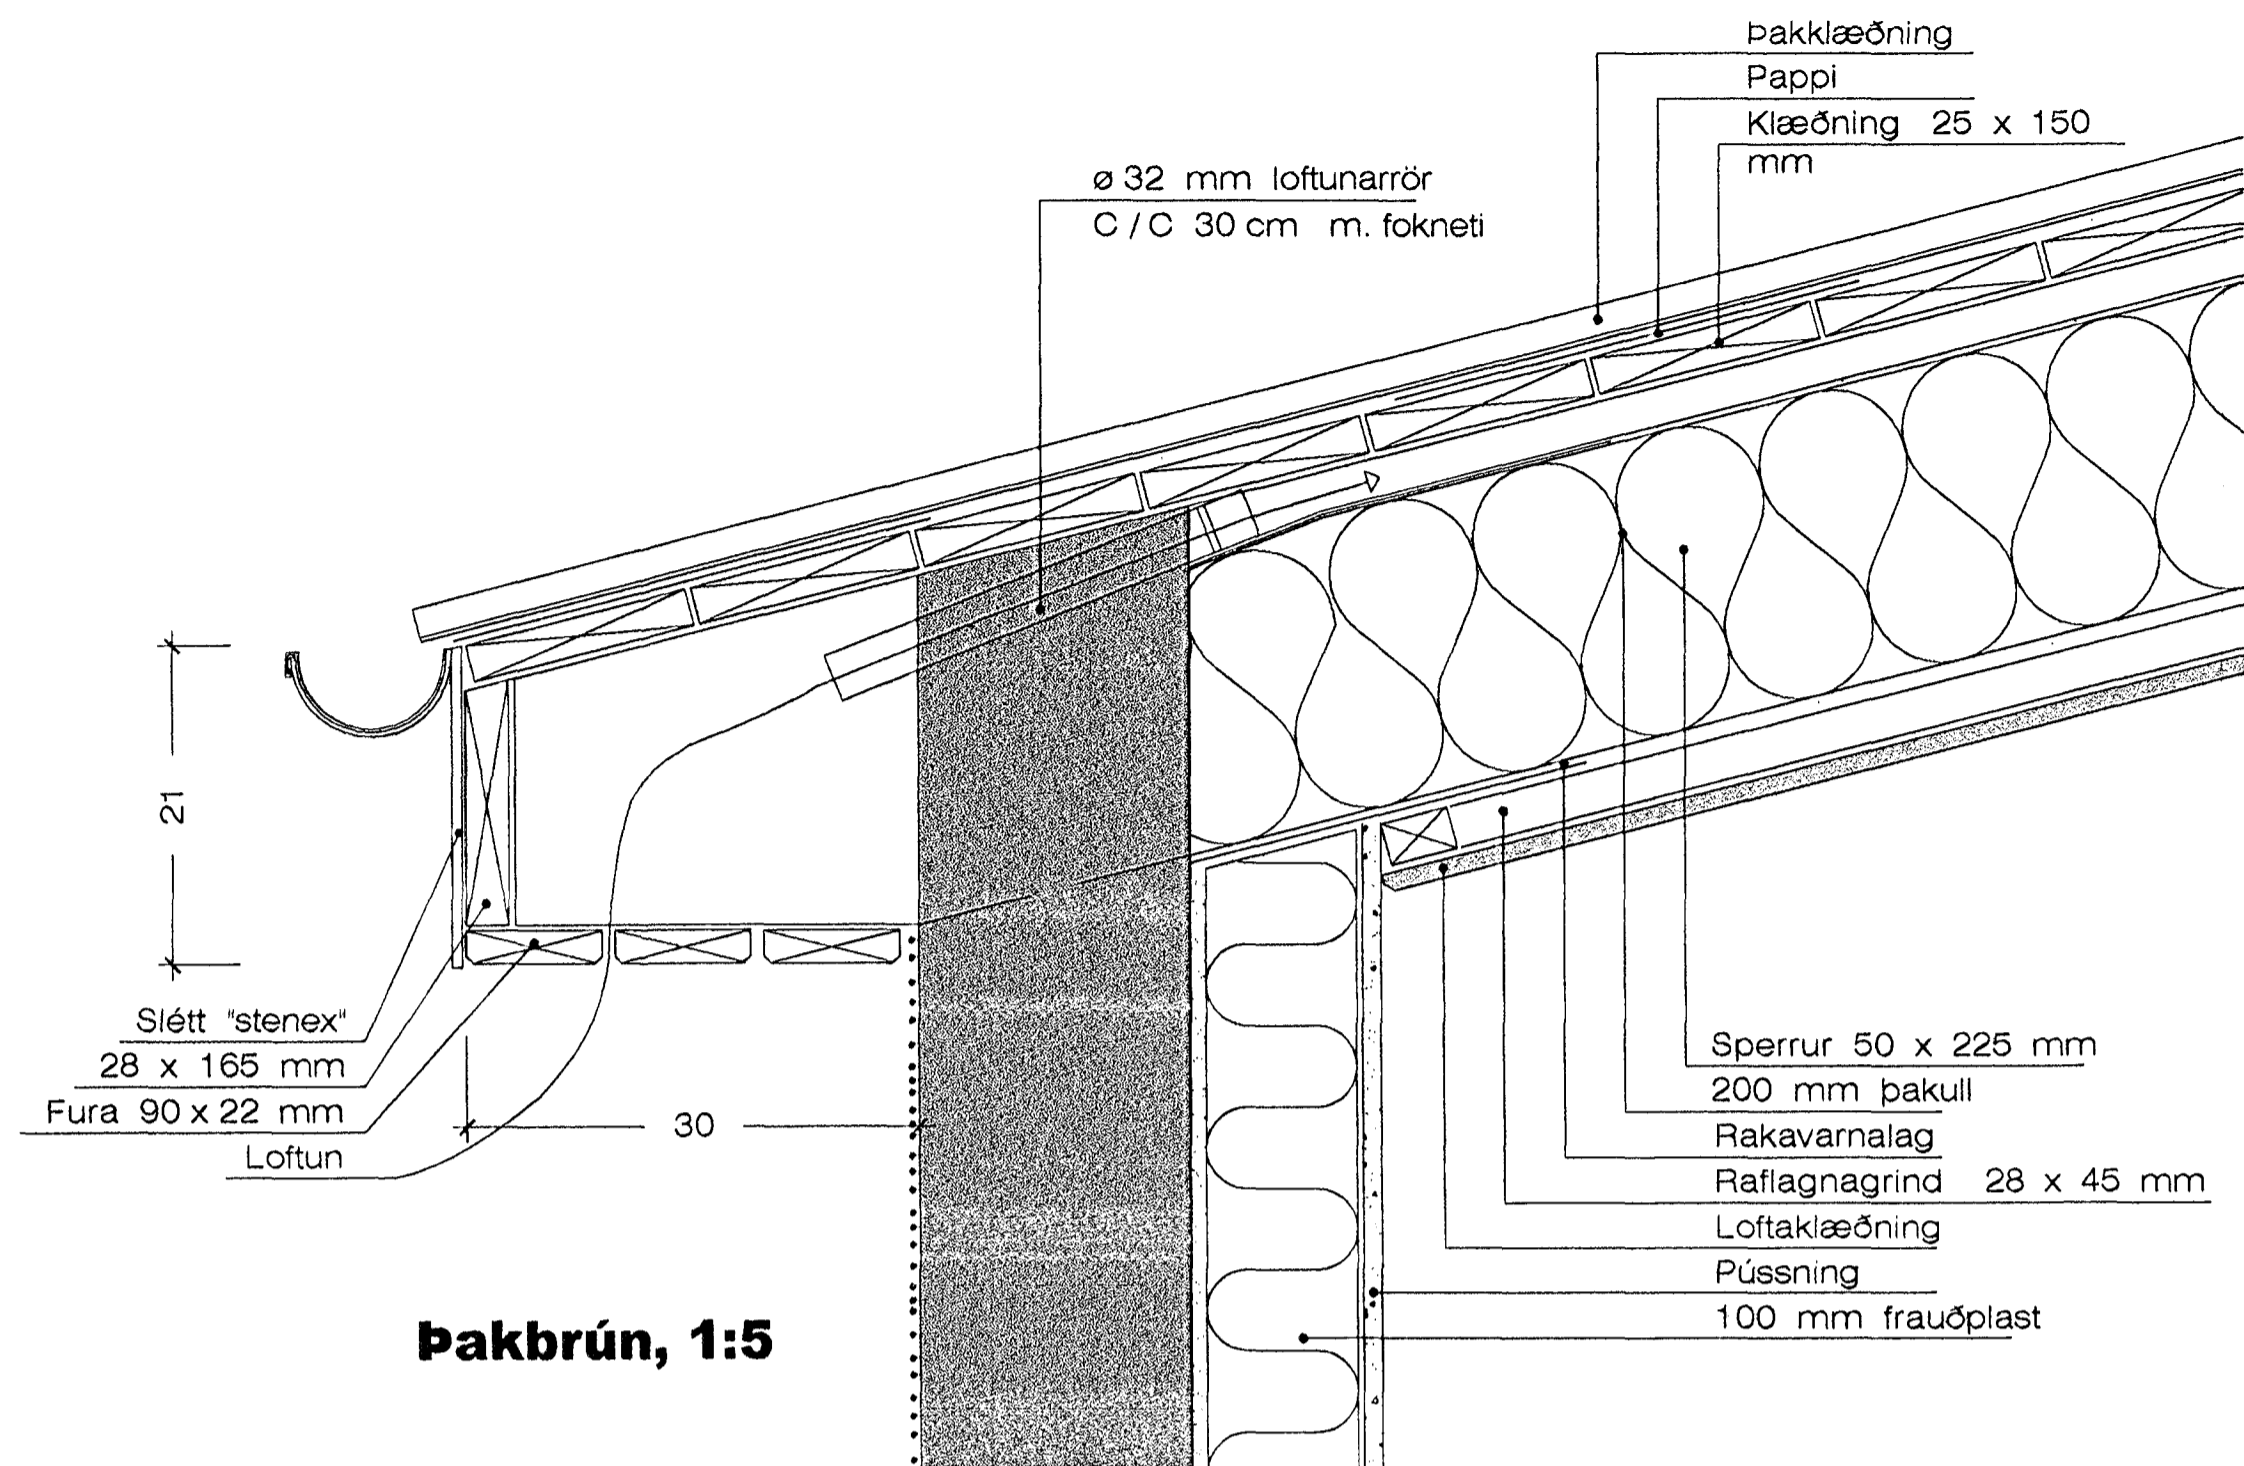

Svöluás 2-4, Hafnarfirði

Svöluás 2-4, Hafnarfirði Pakkantur

VERK. NR. 249 DAGS. 8-8-2001 MÁL. 1:5
 TEIKN. NR. 208 BREYTT.

JÓN GUÐMUNDSSON ARKITEKT *Jón Guðmundsson* KT. 310551 3259
 VINNUSTOFA SUÐURLANDSBRÁUT 16 REYKJAVÍK Sími 552 5055

Höskuldur Sveinsson, ark. Teiknistofa Jóns Guðmundssonar. 22.8.2001 09:13 svluas2001.dwg