



D-1

LÓÐRÉTT SNID ÞAKKANT 1 : 5

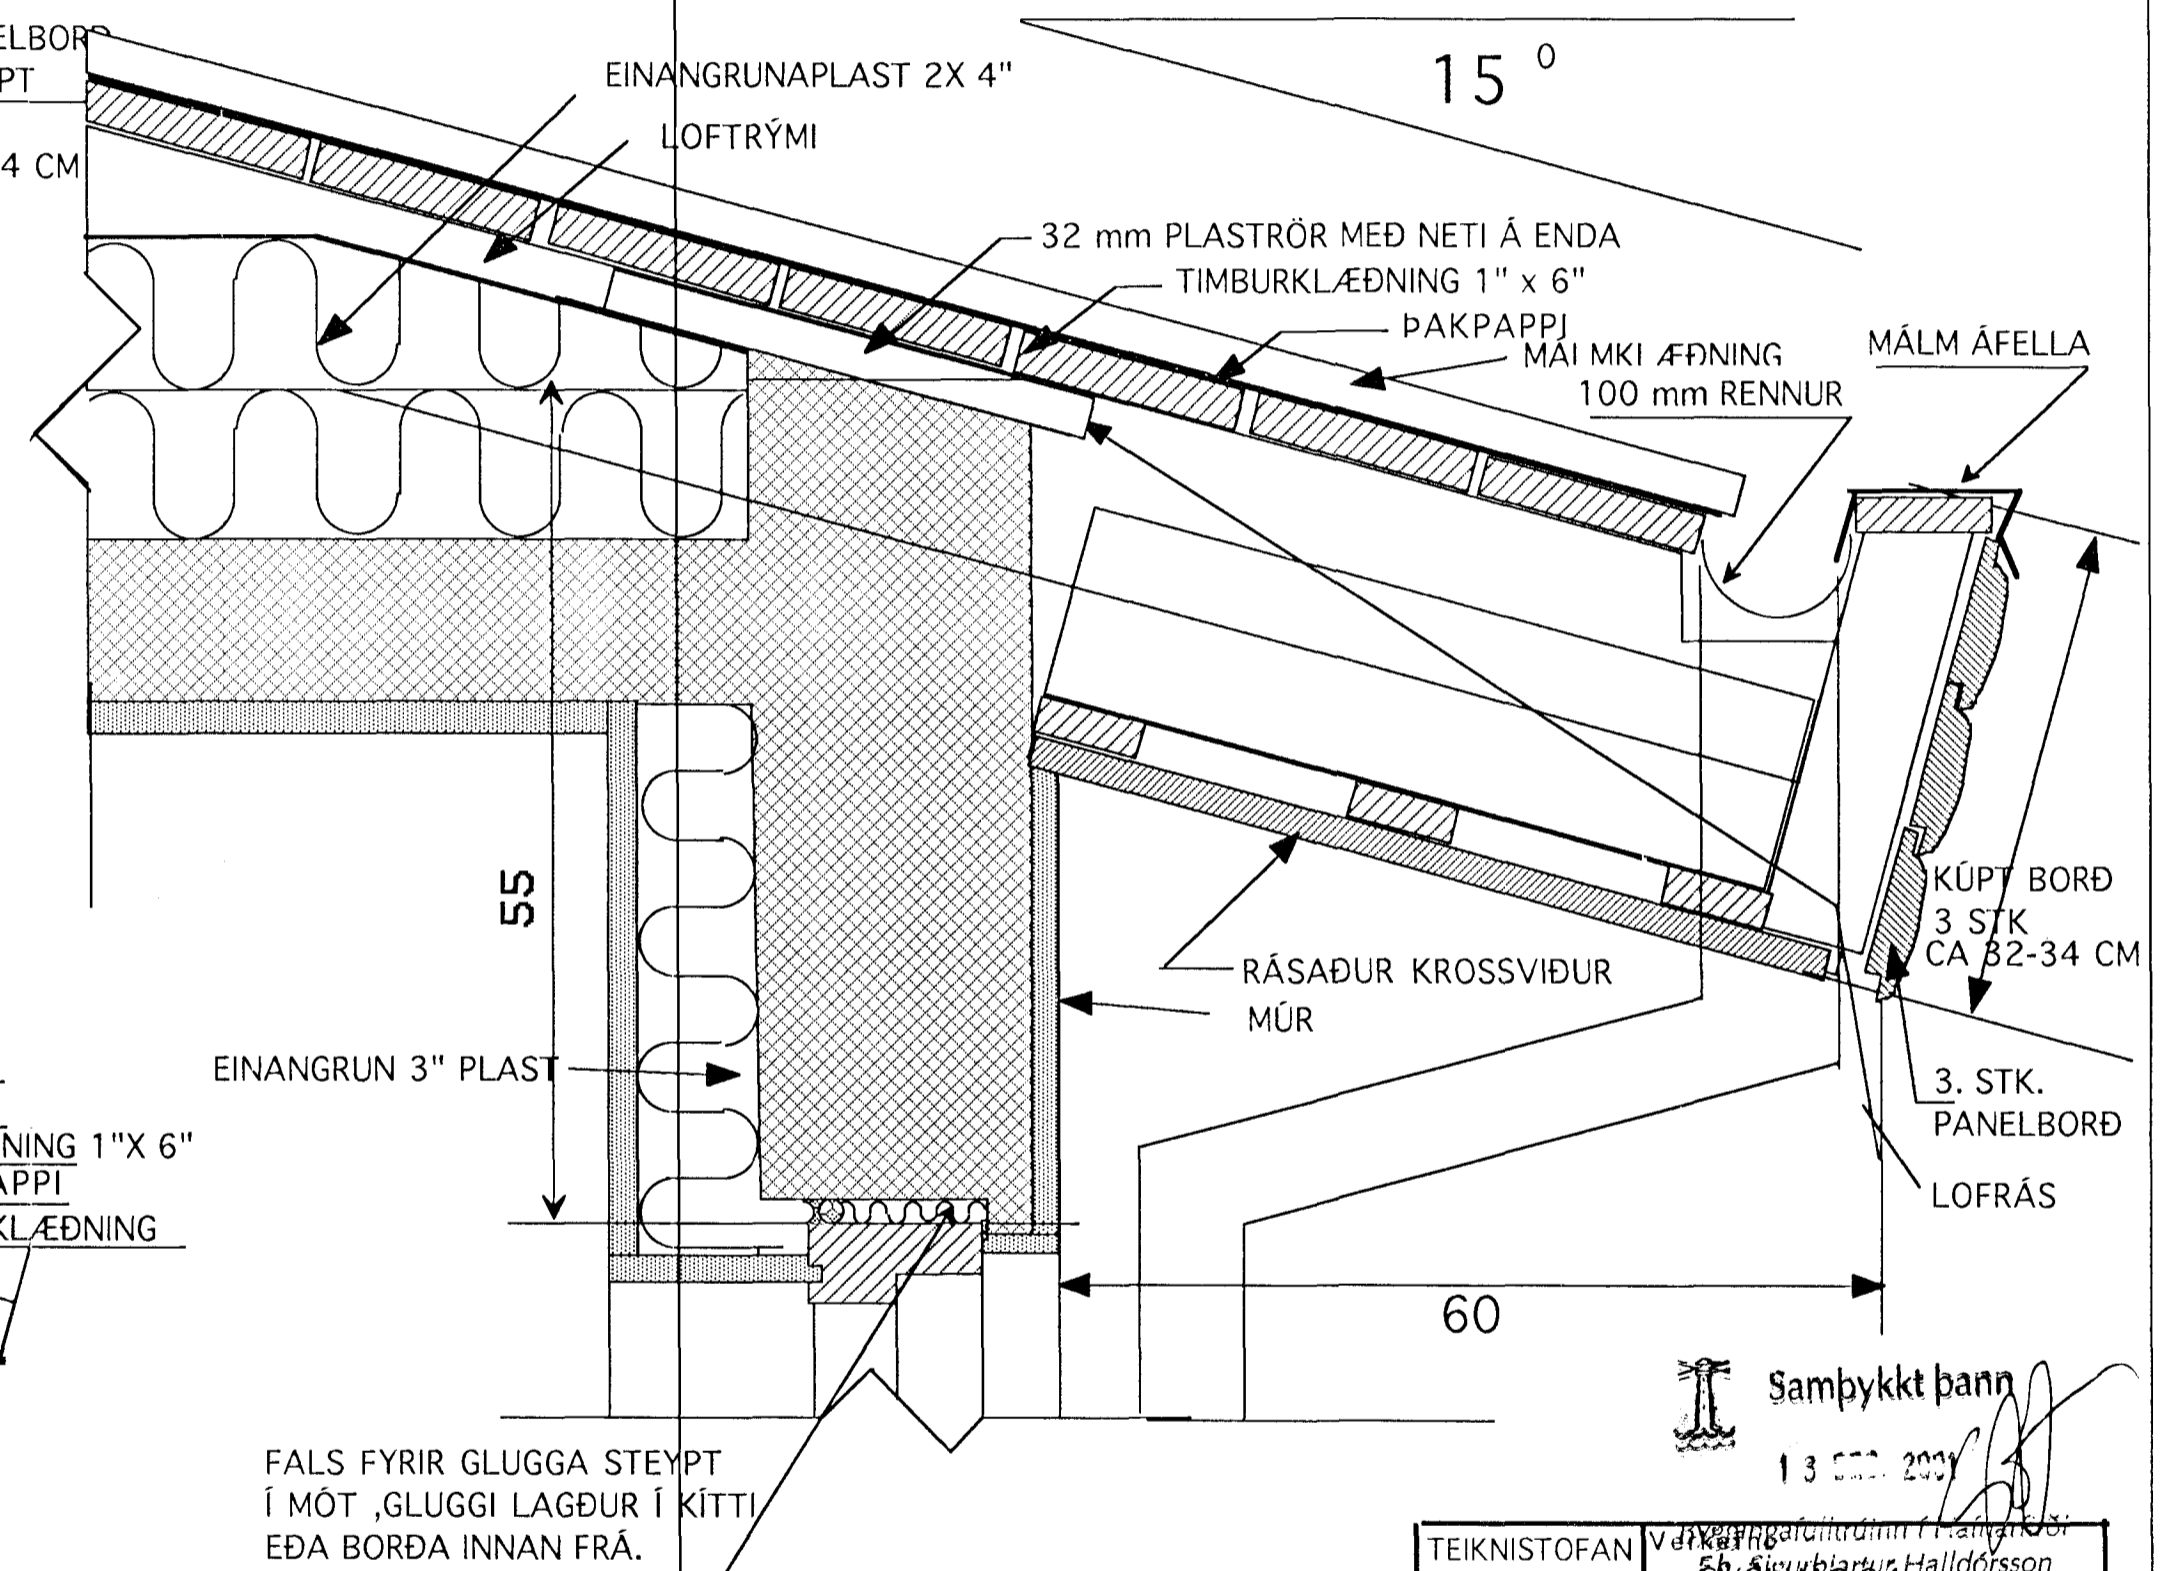

D-3

LÓÐRÉTT SNID Í MÆNI 1 : 5 (STÁL BITAR ELDVARDIR)

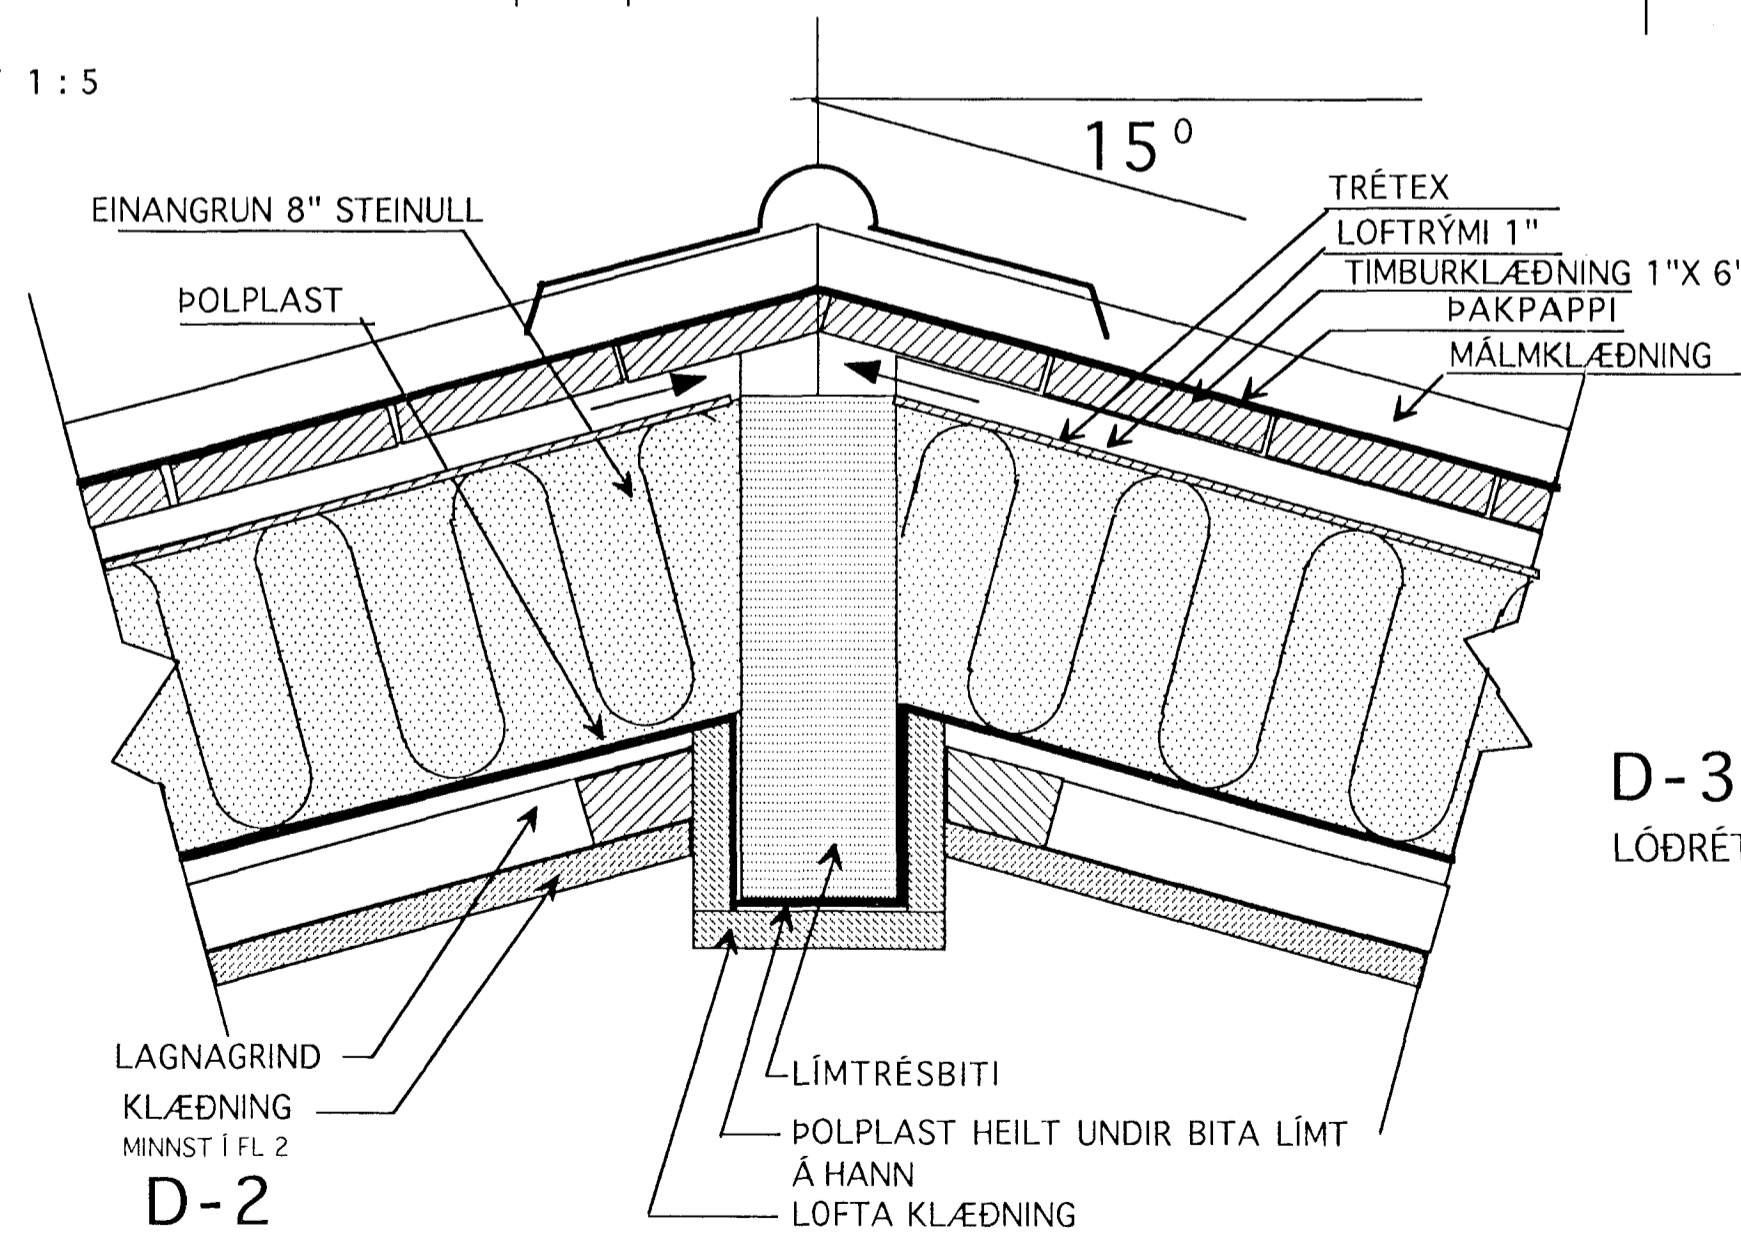

D-2

LÓÐRÉTT SNID Í MÆNI 1 : 5

Sampykkt þann
13. SEPT. 2021

TEIKNISTOFAN	VERKFRAMA SVOEUS 34
	VERKFRAMA SVÖEUS 34 HAFNARFIRÐI
Heiti	DEILIMYNDIR
kvarði 1:5	verk.nr 0130
dags. 26 SEPT. 01"	dags br..
hönnun G.G.	teikn nr
teikn G.G.	V-5

Hringbraut 17-270 Hafnarfjörður.
S. 555 2020 FAX 555 2021
kvardi@vortex.is