
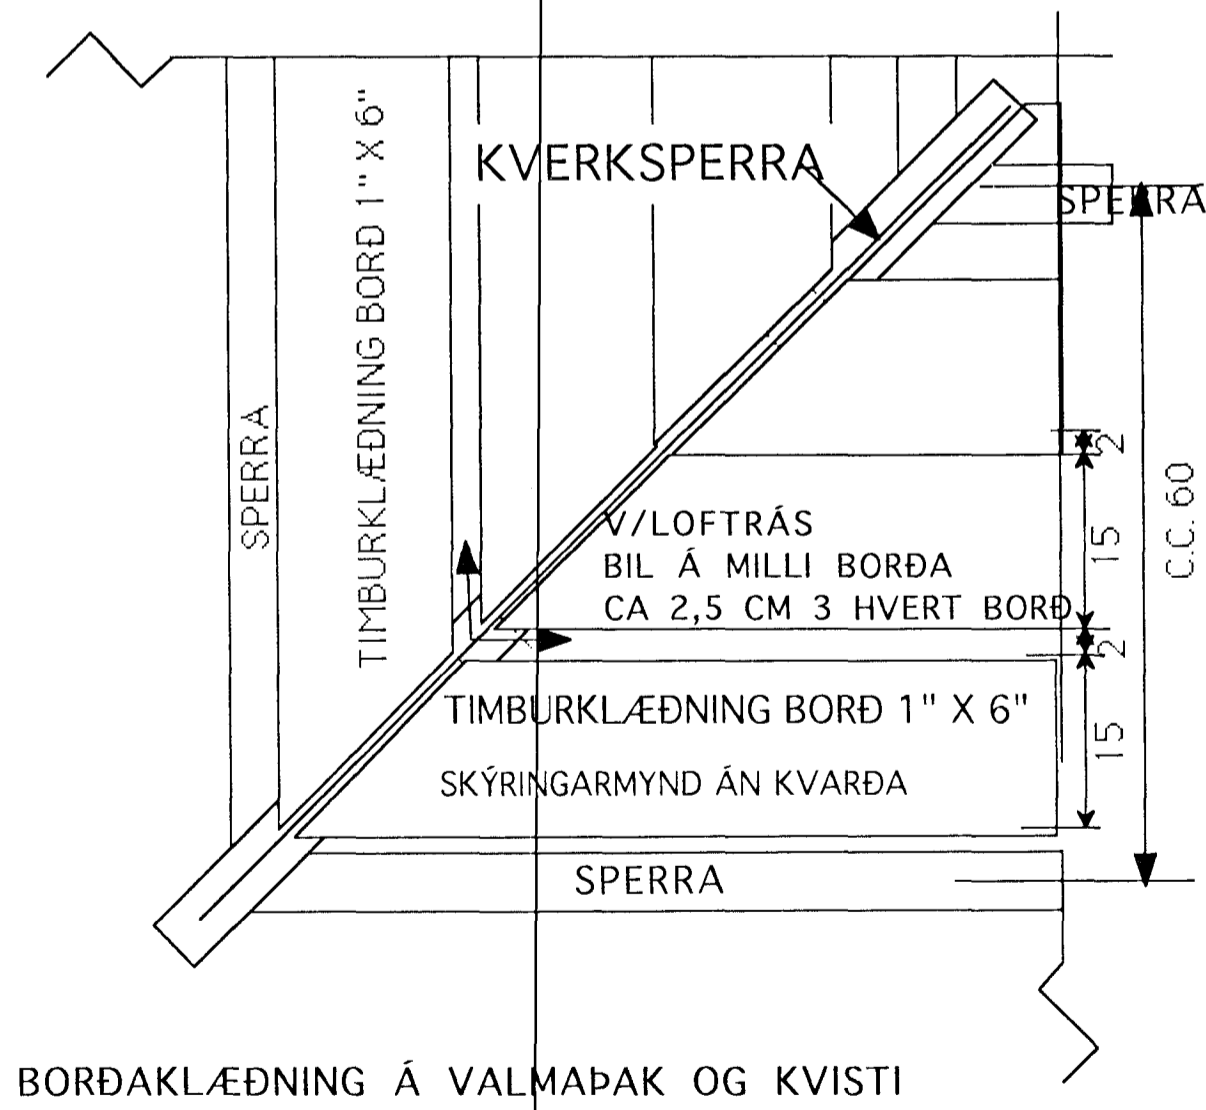
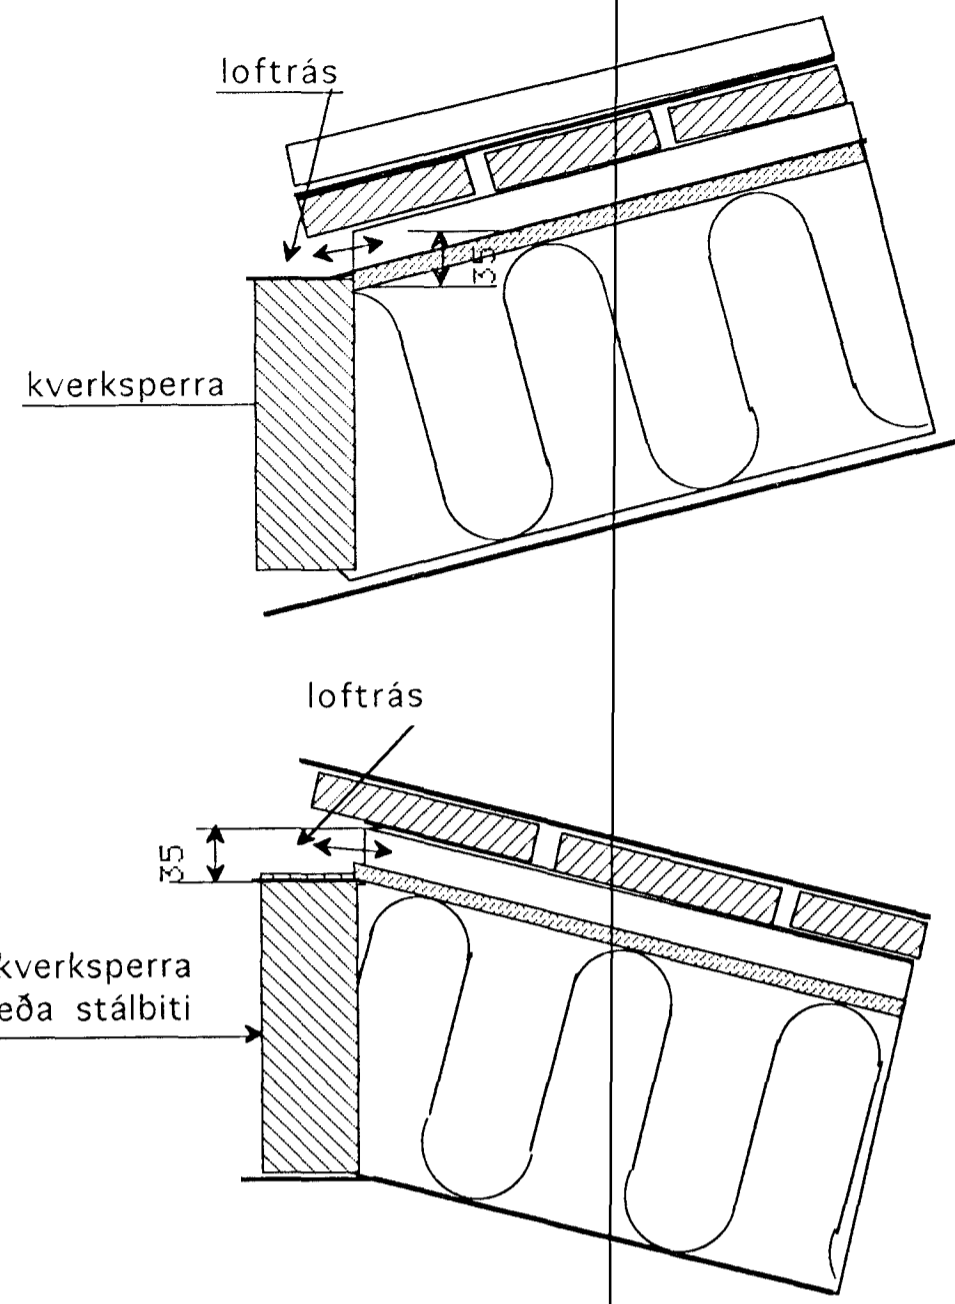


D-4
LÓÐRÉTT SNIÐ VEGG Á MILLI BÍLG. -LOFTRÝMI -ÍBÚÐAR 1 : 5

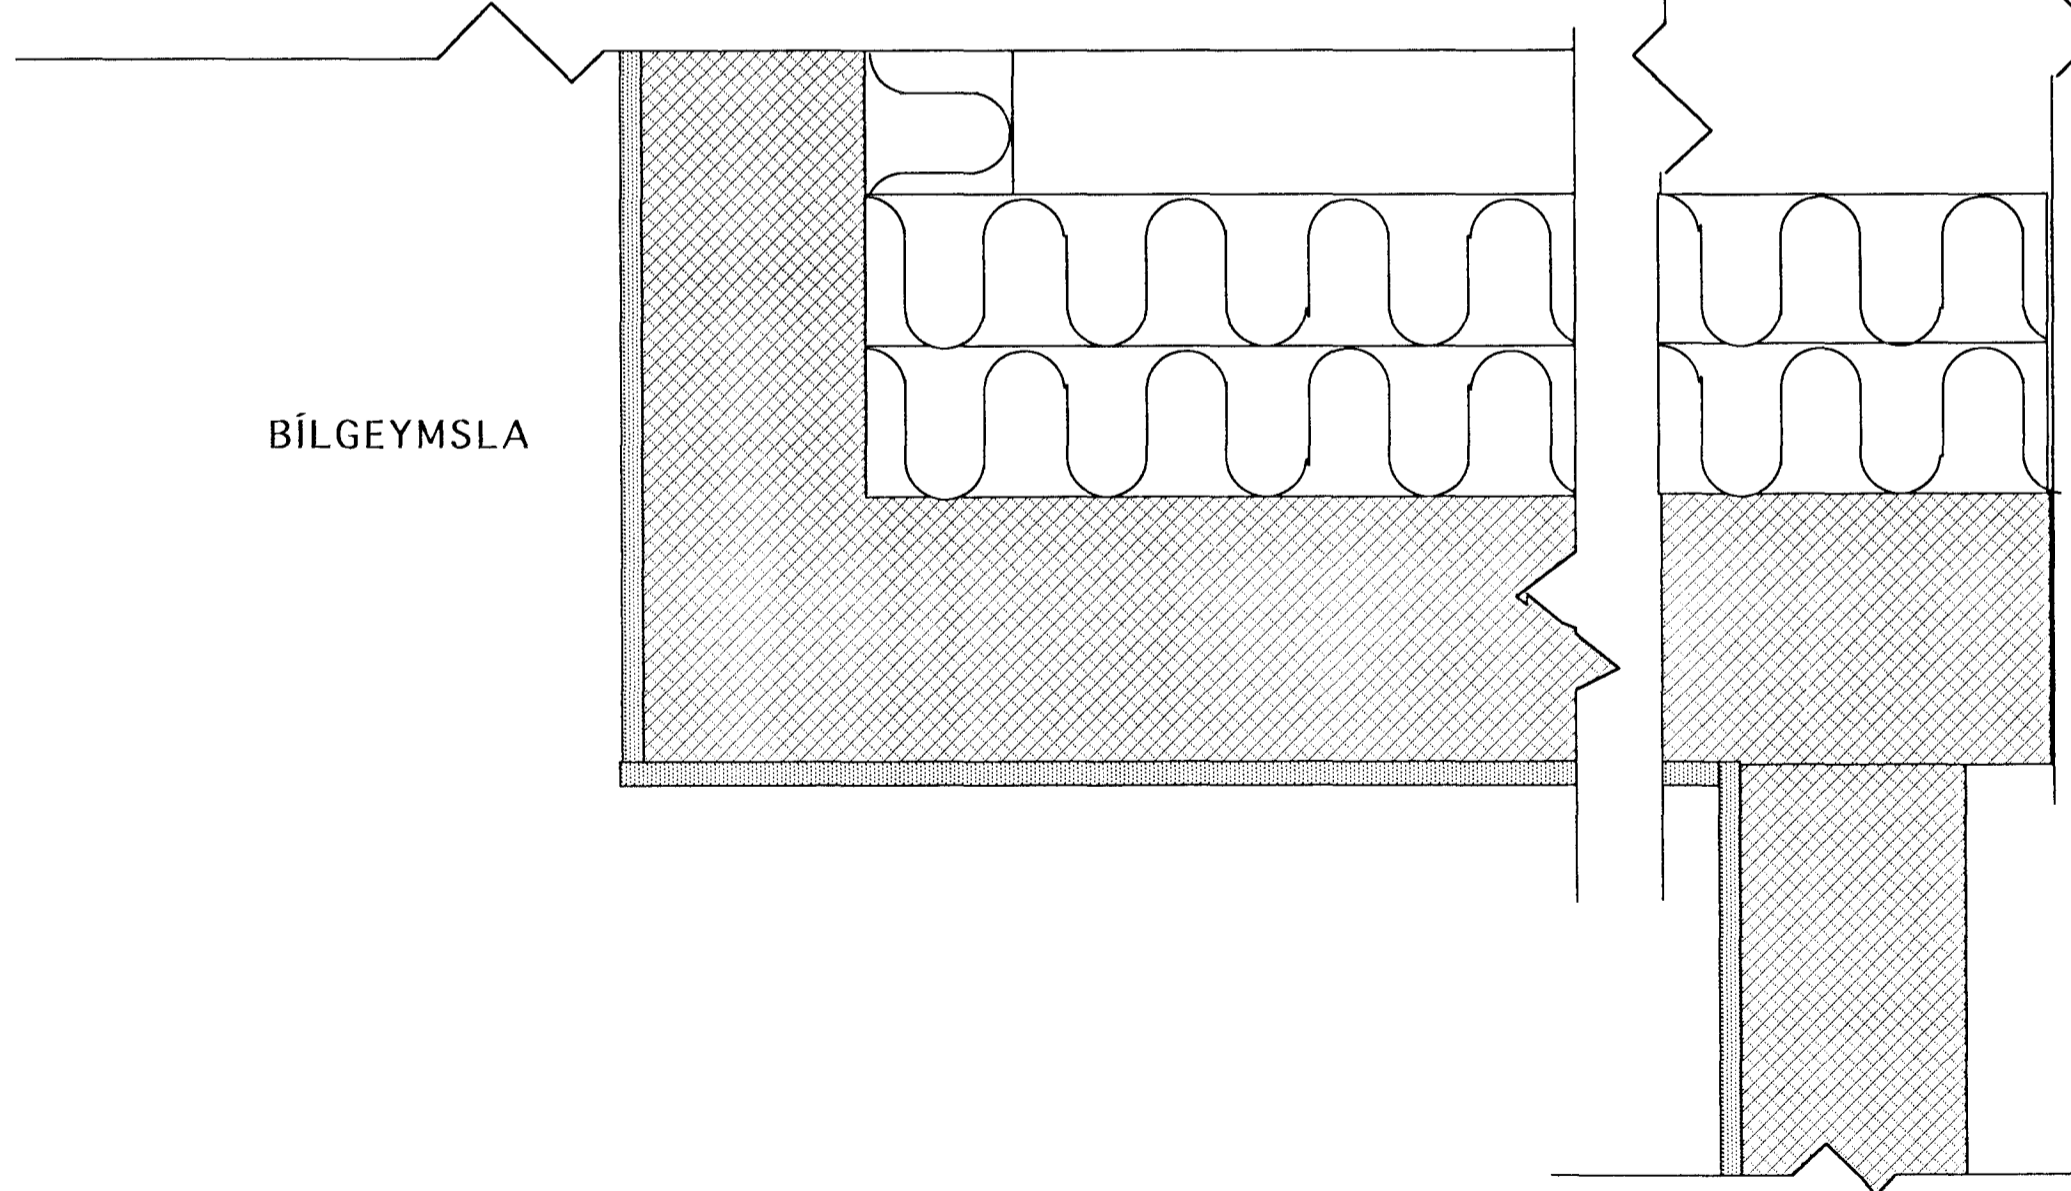

Samþykkt þann
13.09.2020
Byggingafulltrúinn í Hafnarfirði
F.h. Sigurbjartur Halldórsson

TEIKNISTOFAN	Verkefni
KVARÐI	SVÖLUÁS 34 HAFNARFIRÐI
	Heiti
	DEILIMYNDIR
kvarði 1:5	verk.nr 01
dags. 14 SEPT. 01"	dags br..
hönnun G.G.	teikn nr
teikn G.G.	V-6

Hringbraut 17 220 Hafnarfjörður.
S. 555 2020 FAX 555 2020
kvardi@vortek.is