


VESTUR

hæðarlega land í lóðarmörkum

H=72,60

G=7245

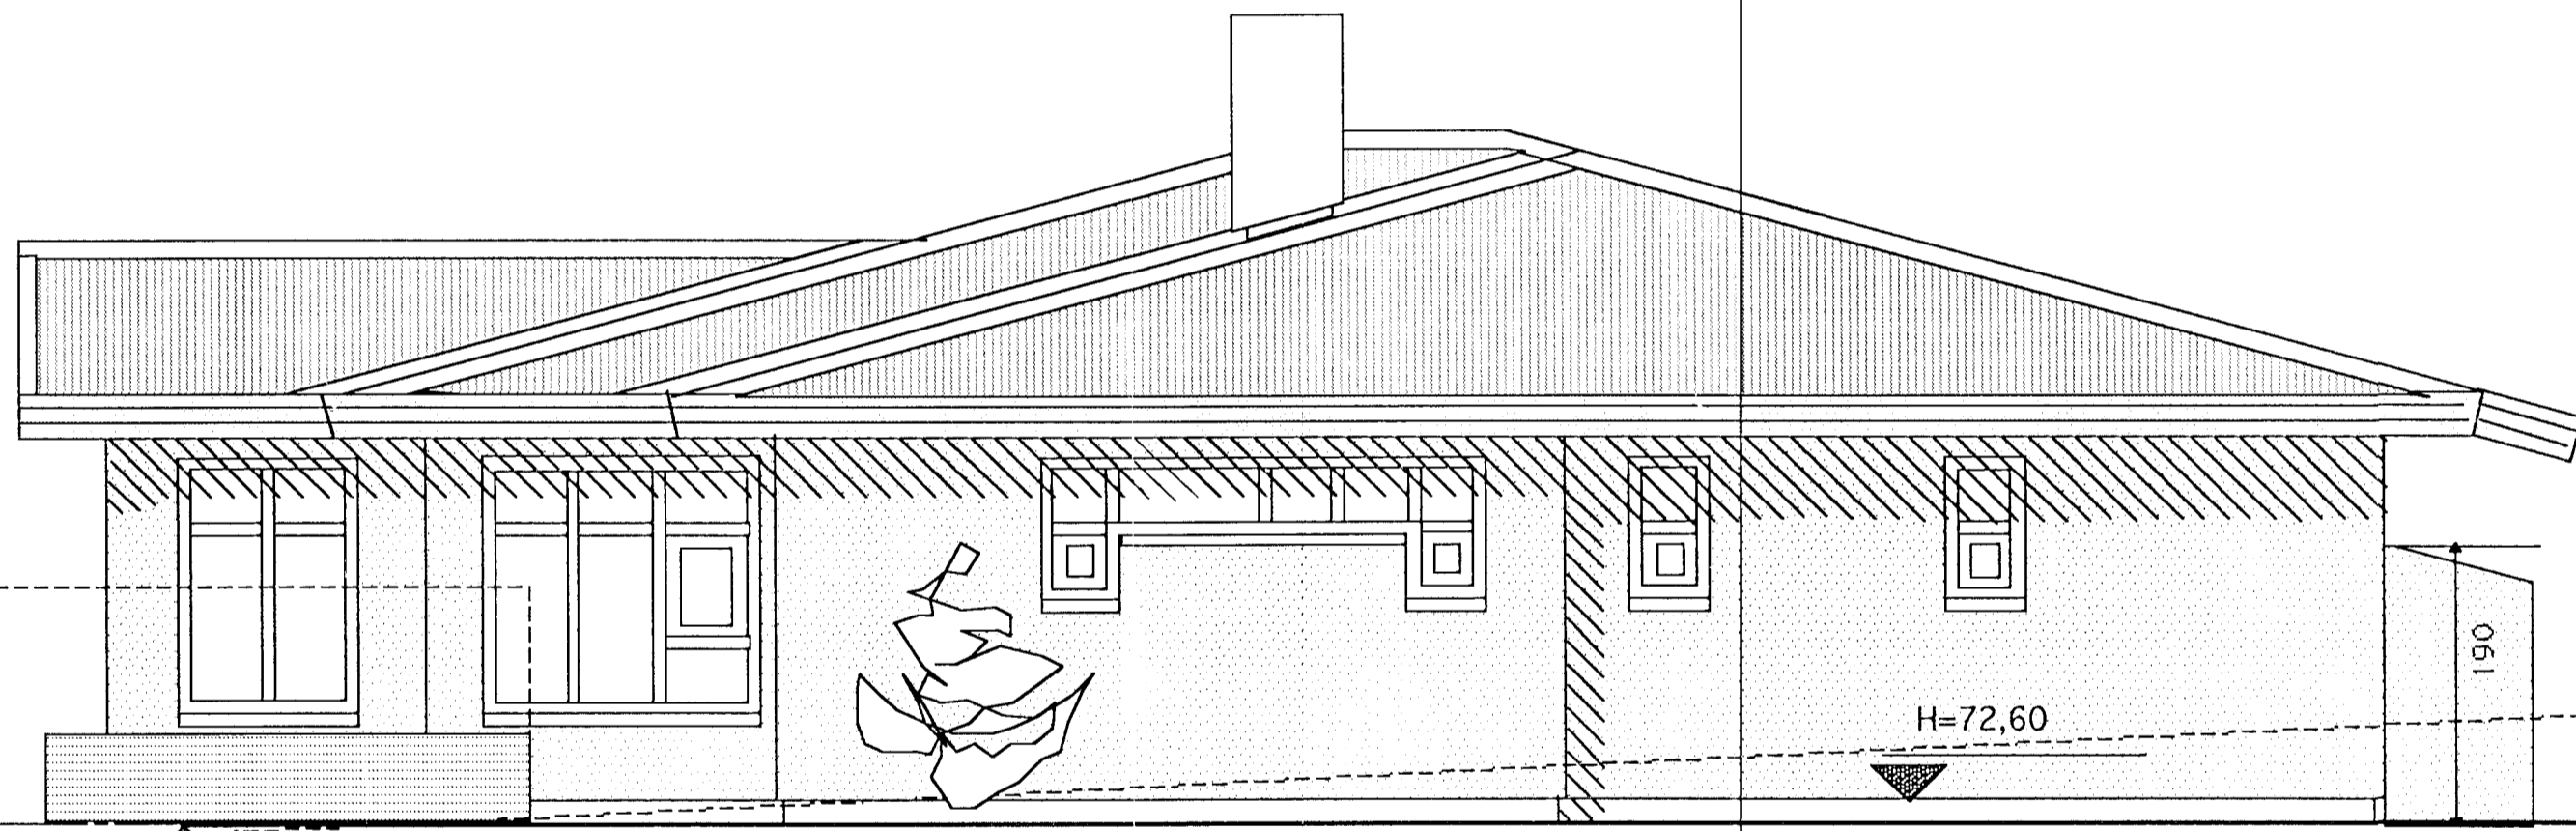

SUDUR

G=72,45

H=72,60

G=73,31

Sambykkt þann
13. nóv. 2001
Byggingafulltrúginn í stöðvarf. 21
Verkerni

TEKNISTOFAN		SVÓLUÁS 34 HAFNARFIRÐI	
KVARÐI		Heiti ÚTLITSMYNDIR	
kvarði	1:50	verk.nr	
dags.	20 NÓV. 01"	dags br.	
hönnun	G.G.	teikn nr	
teikn	G.G.		V-7

Hringbraut 17 220 Hafnarfirði
s. 555-2020 FAX 555-2021
Gísli G. Gunnarsson BFL kt. 020649-2409
kvardi@vortex.is