


G=72,61

NORÐUR

H=72,60

hæðarlega götu í ló'armörkum

G=71,40

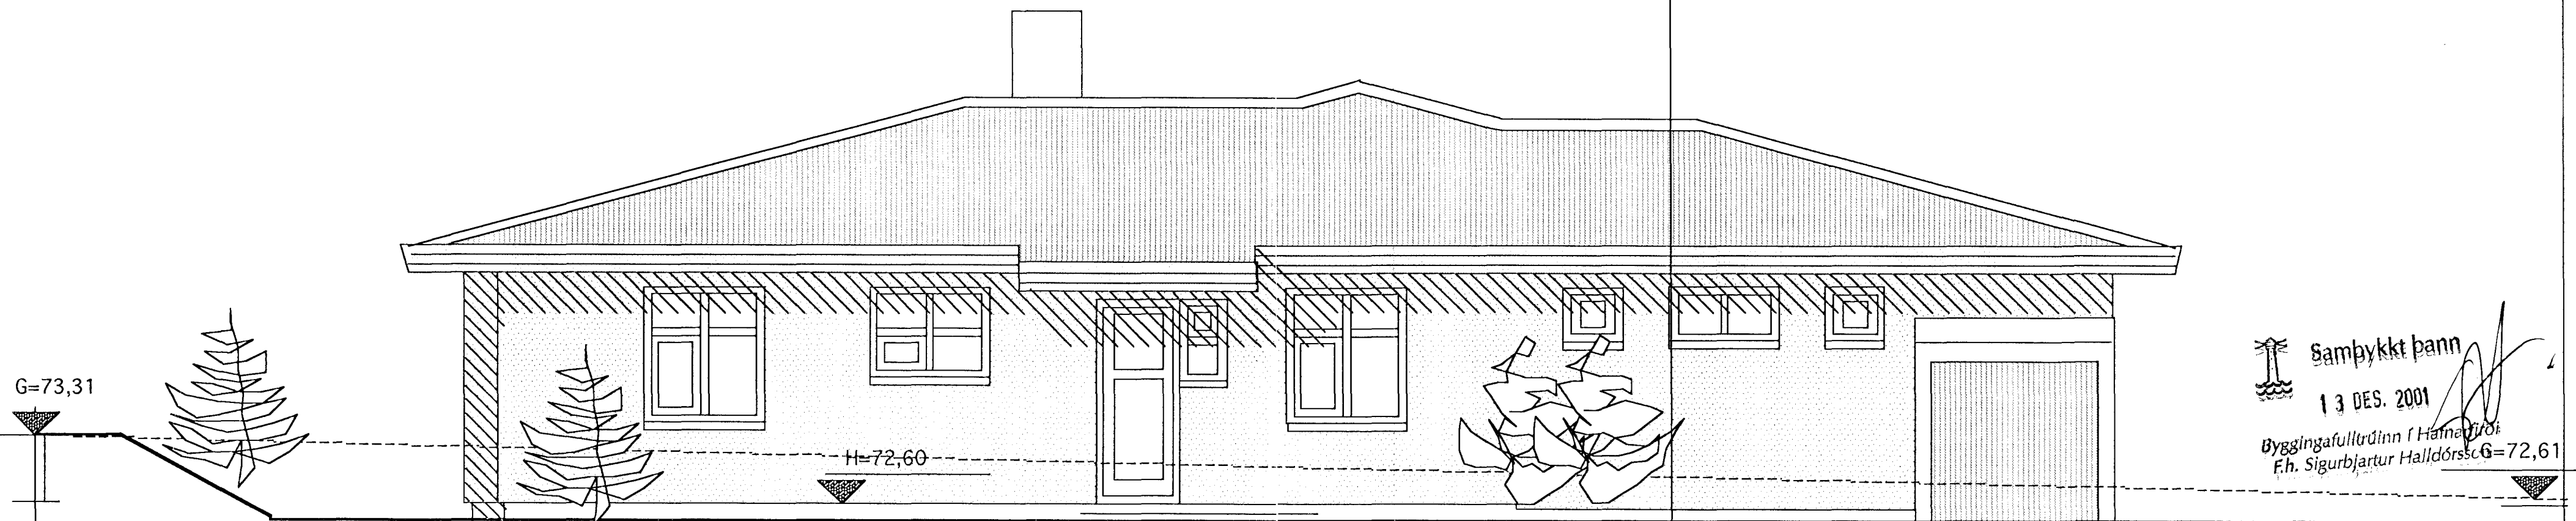


G=73,31

AUSTUR

H=72,60

Samþykkt þann
13 DES. 2001
Byggingafulltrúinn í Hafnarfirði
F.h. Sigurbjartur Halldórsson

	TEIKNISTOFAN	Verkefni
		SVÖLUÁS 34 HAFNARFIRÐI
	Heiti	ÚTLITSMYNDIR
kvarði	1:50	verk.nr.
dags.	20 NÓV. 01"	dags br.
hönnun	G.G.	teikn nr.
teikn	G.G.	V-8

Hringbraut 17 220 Hafnarfirði
s. 555-2020 FAX 555-2021
Gísli G. Gunnarsson BFT kt. 020649-2409
kvardi@vortek.is