

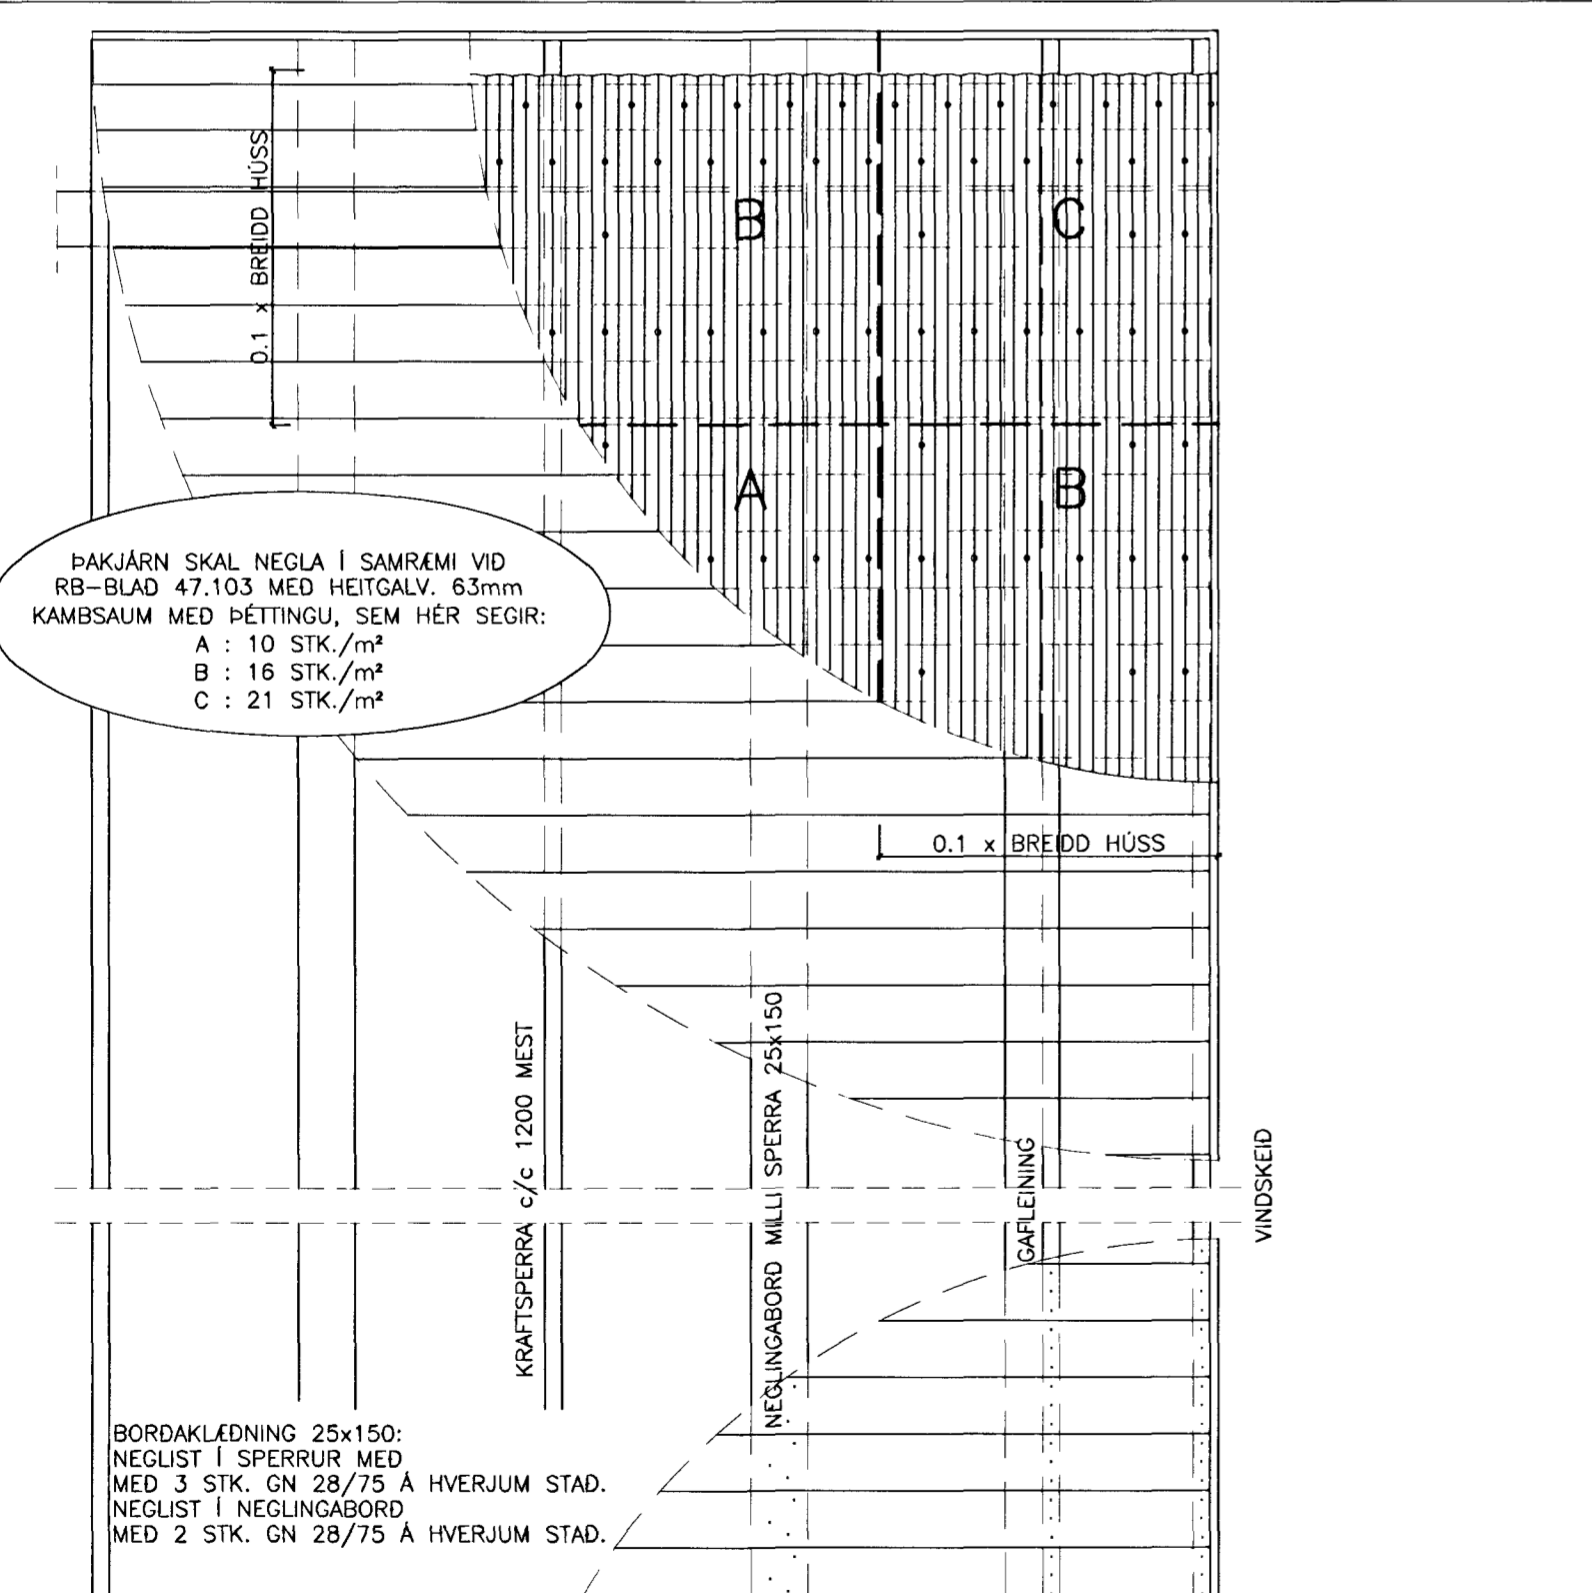
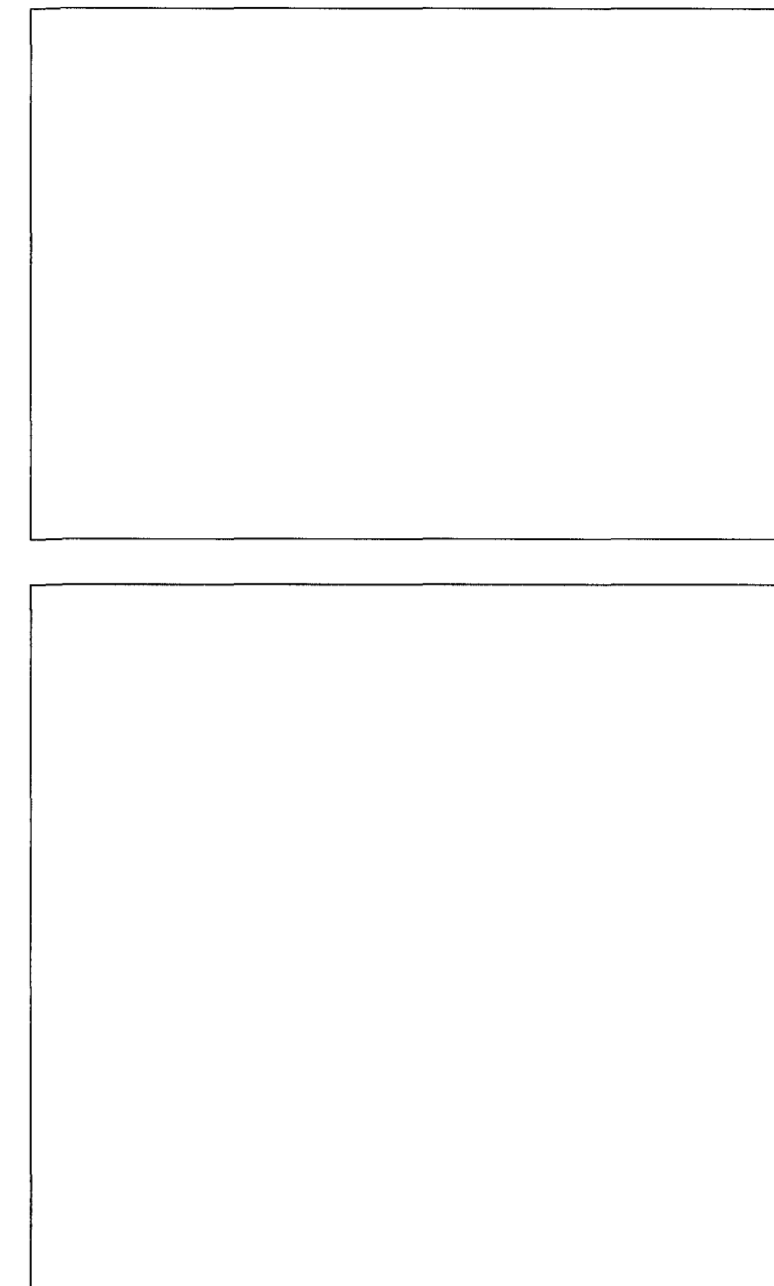



RÚMMYND SKÁSTÍFA
MKV.1:50

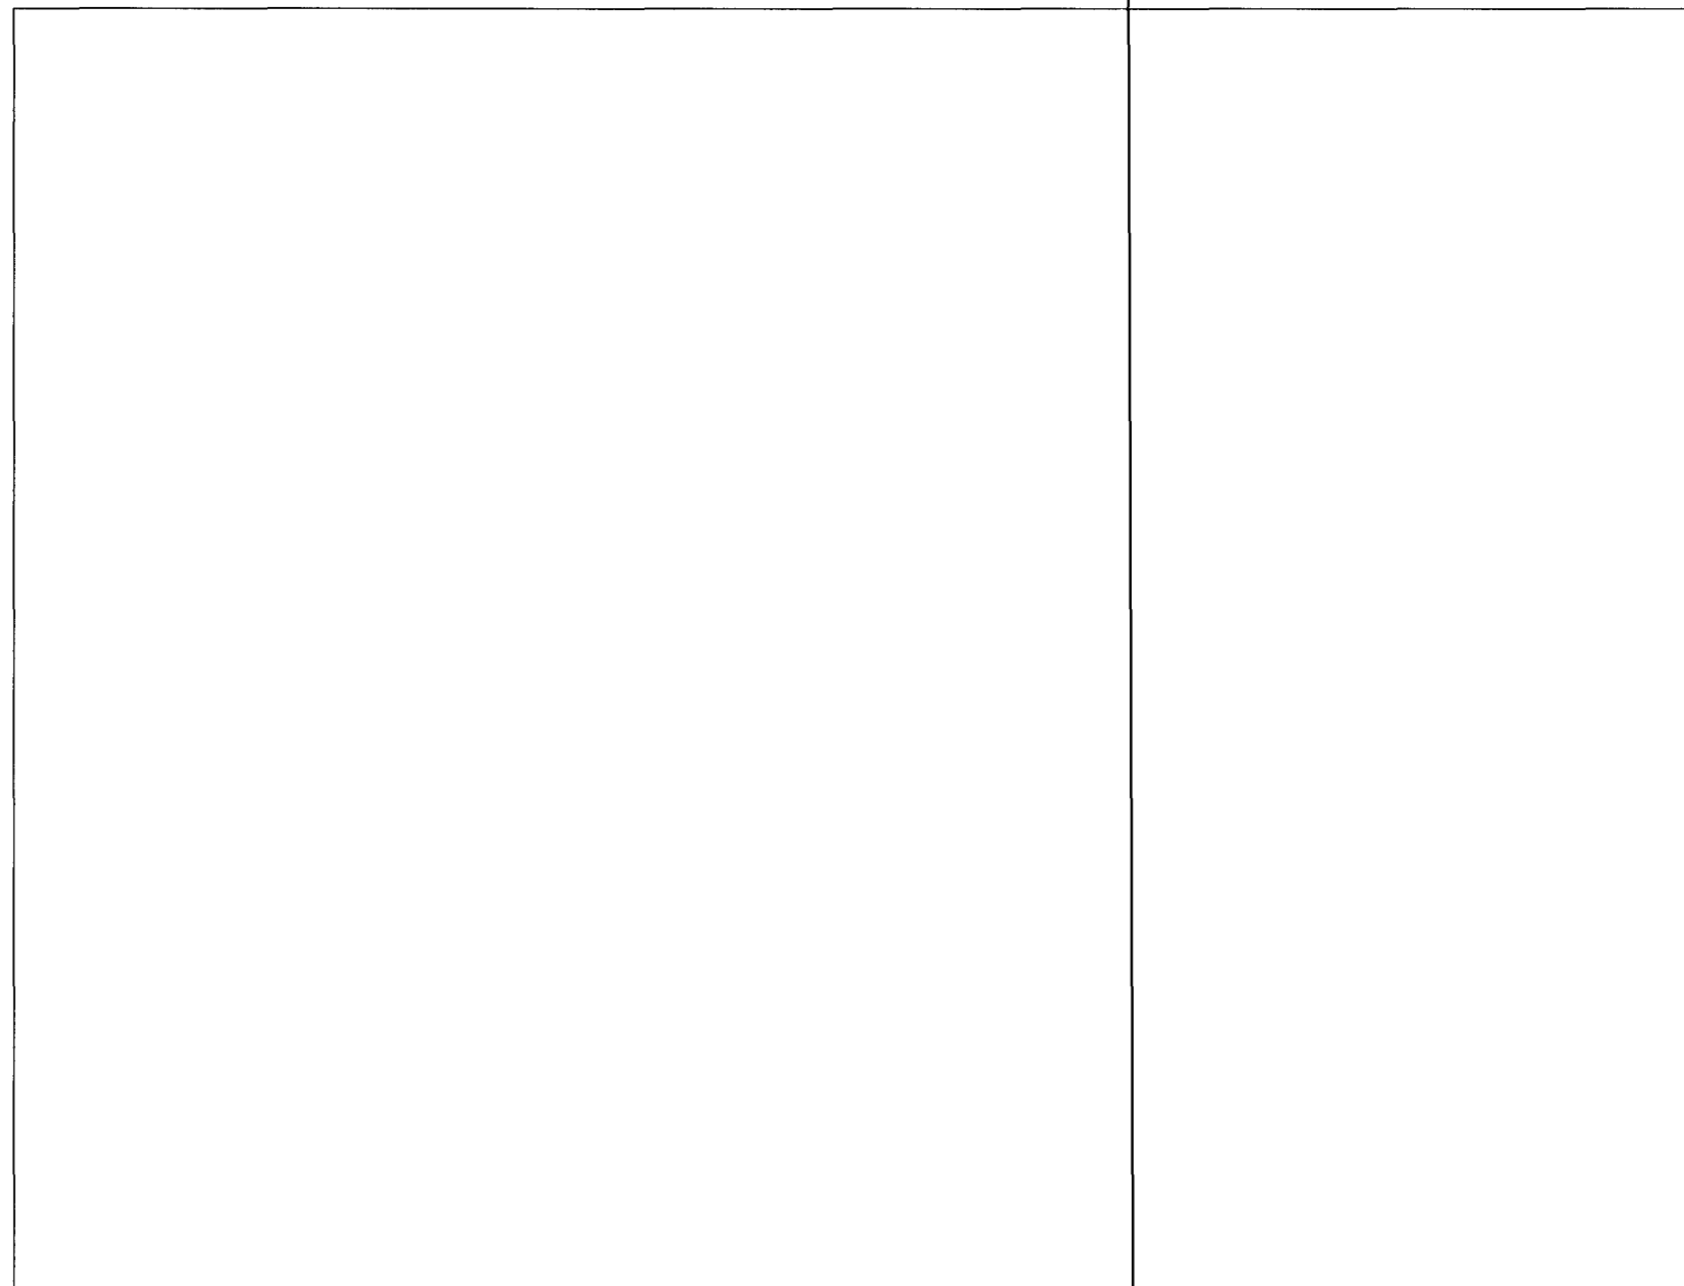

FRÁGANGUR Á BORDAKLÉDNINGU OG ÞAKJÁRNI
MKV.1:20

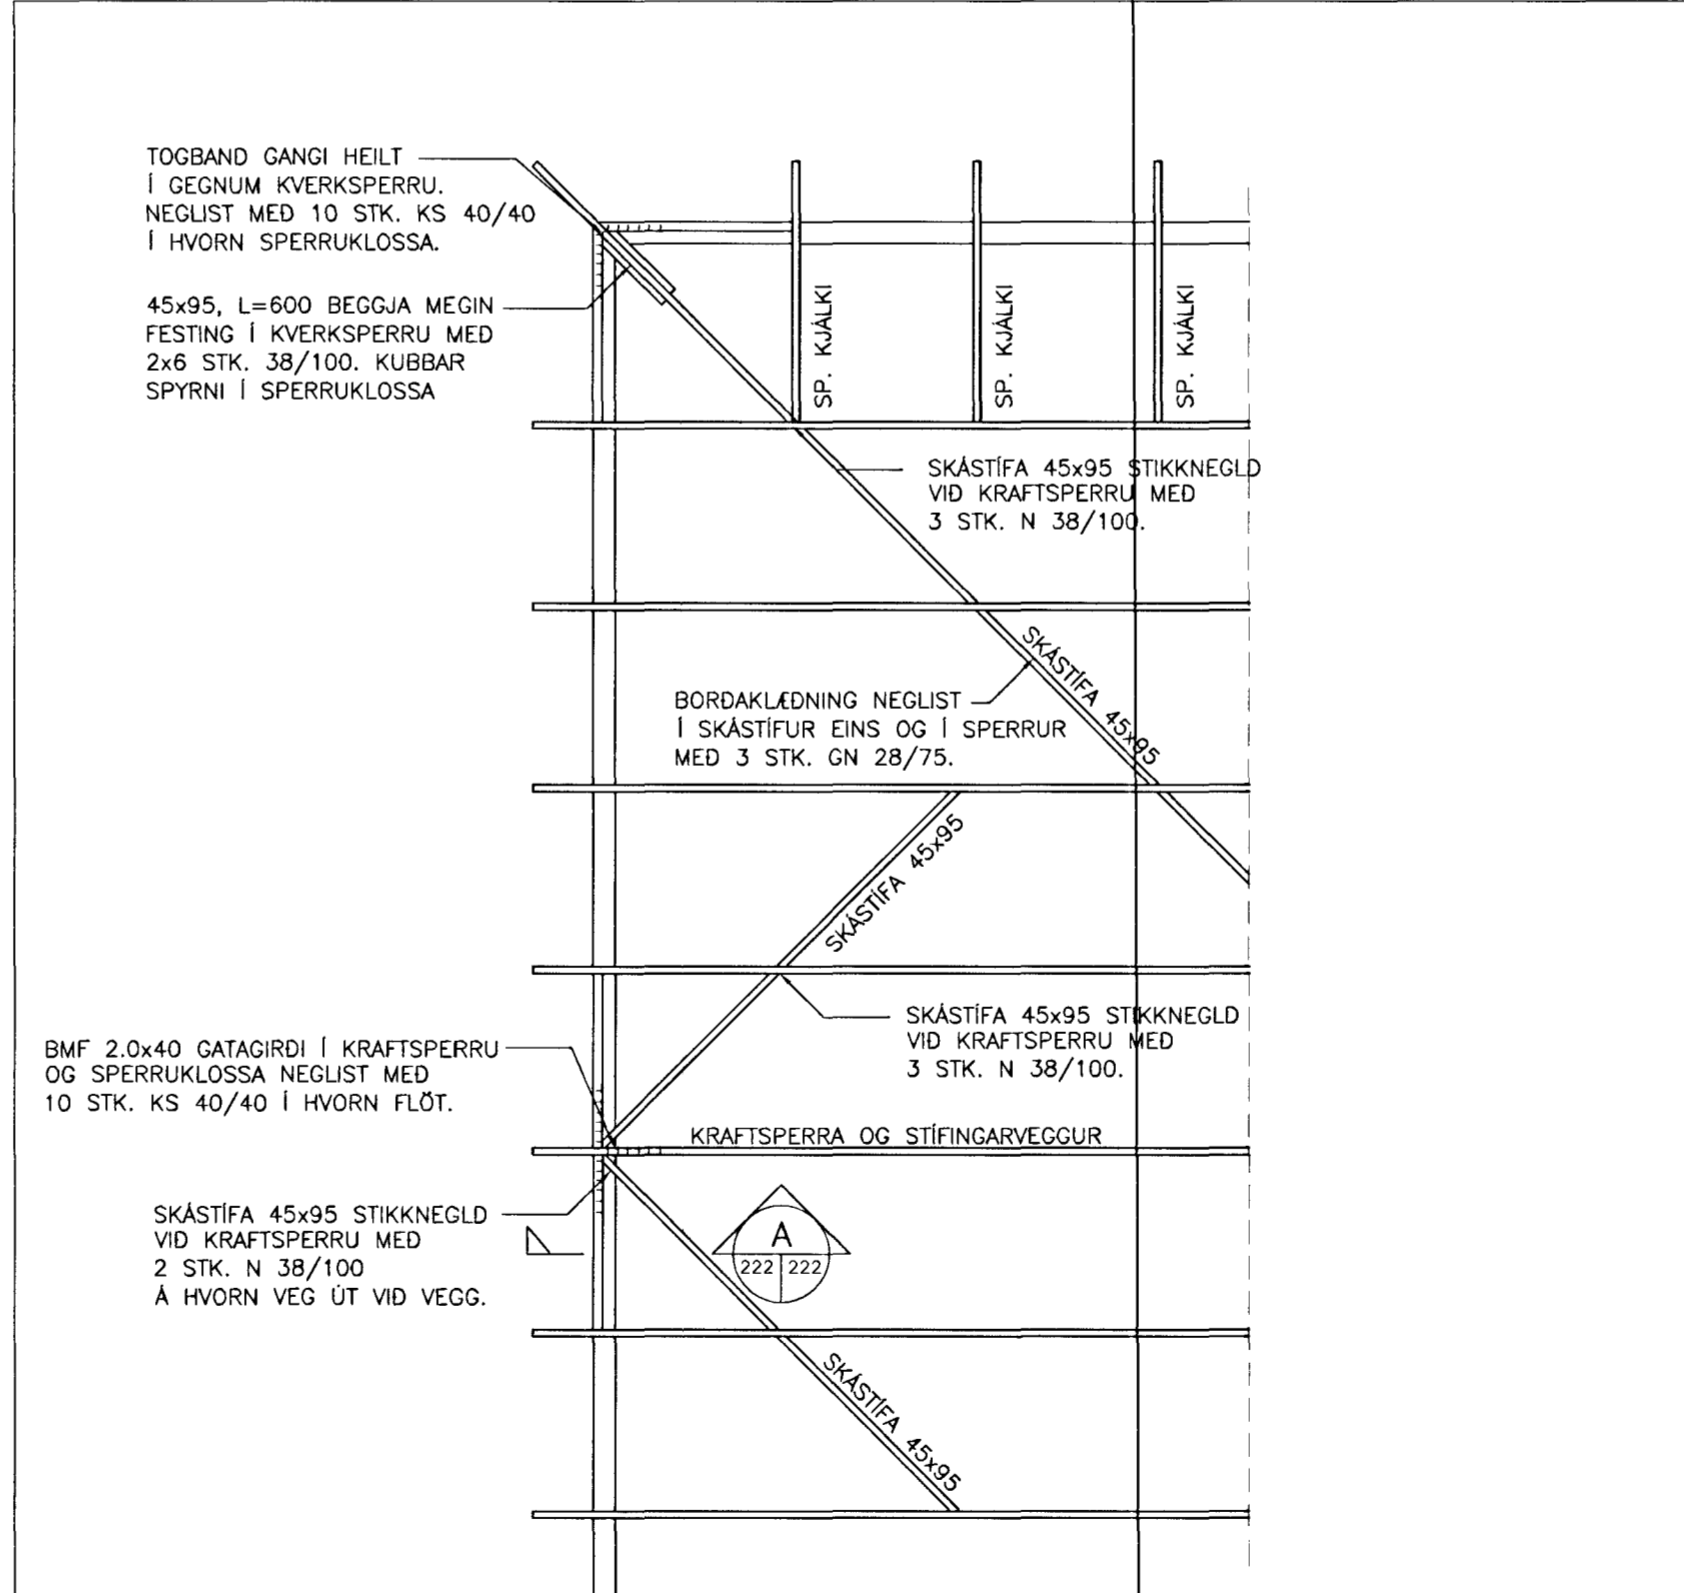

FRÁGANGUR Á SKÁSTÍFUM
MKV.1:50

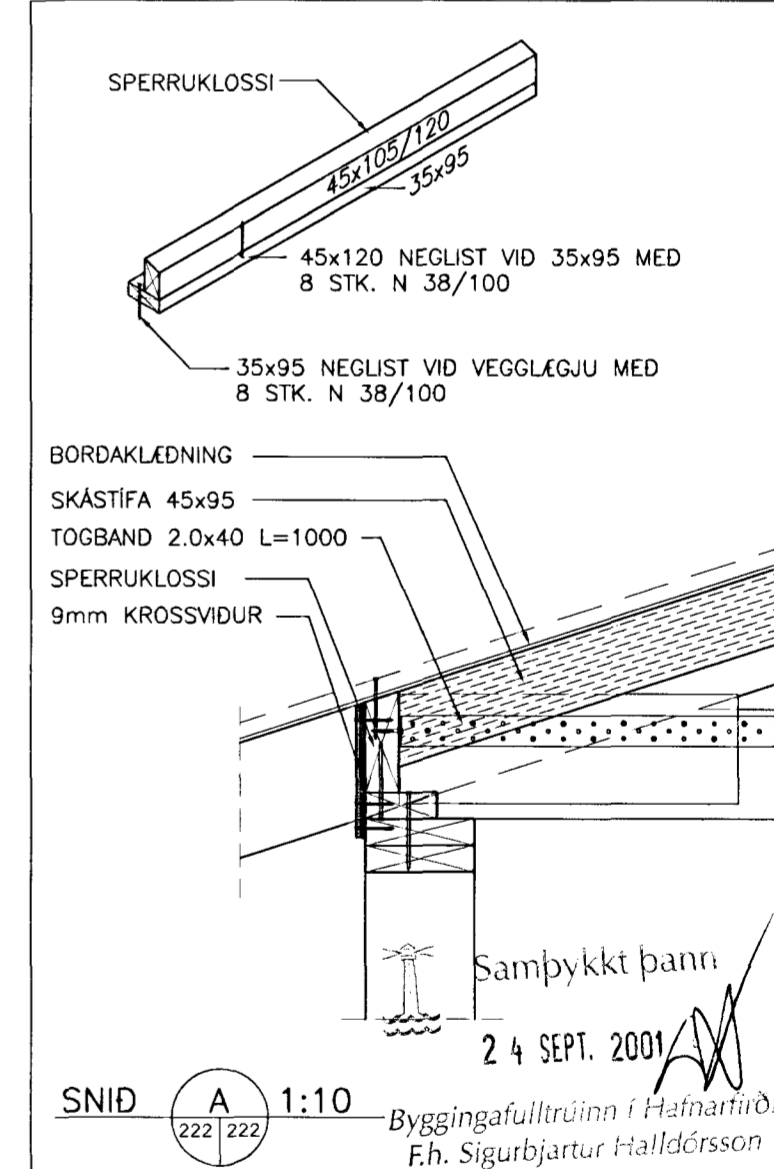

| | | | |
|------------------------------|-----------|-------------|----------------|
| SGHUS | | | |
| SVÖLUÁS 36, HAFNARFIRÐI | | | |
| BURÐARVIRKI: SKÁSTÍFUR | MIK: | 1:50 | |
| SNID | MIK: | 1:10 | |
| NEGLING BORDAKL. OG ÞAKJÁRNS | MIK: | 1:20 | |
| HANND: | TEKNAD: | DAGSETNING: | VERKNÚMÉR: |
| T.ELLERT | T.ELLERT | 27.08.2001 | 01085 |
| SKRÁRFARNA: | SAMÞYKKT: | 140451-2079 | TEKNIÐG NÚMÉR: |
| 01085-sp.dwg | | | 222 |