


KRAFTSPERRA SP-990-18-V1-K
1 STK.
Mkv. 1:20

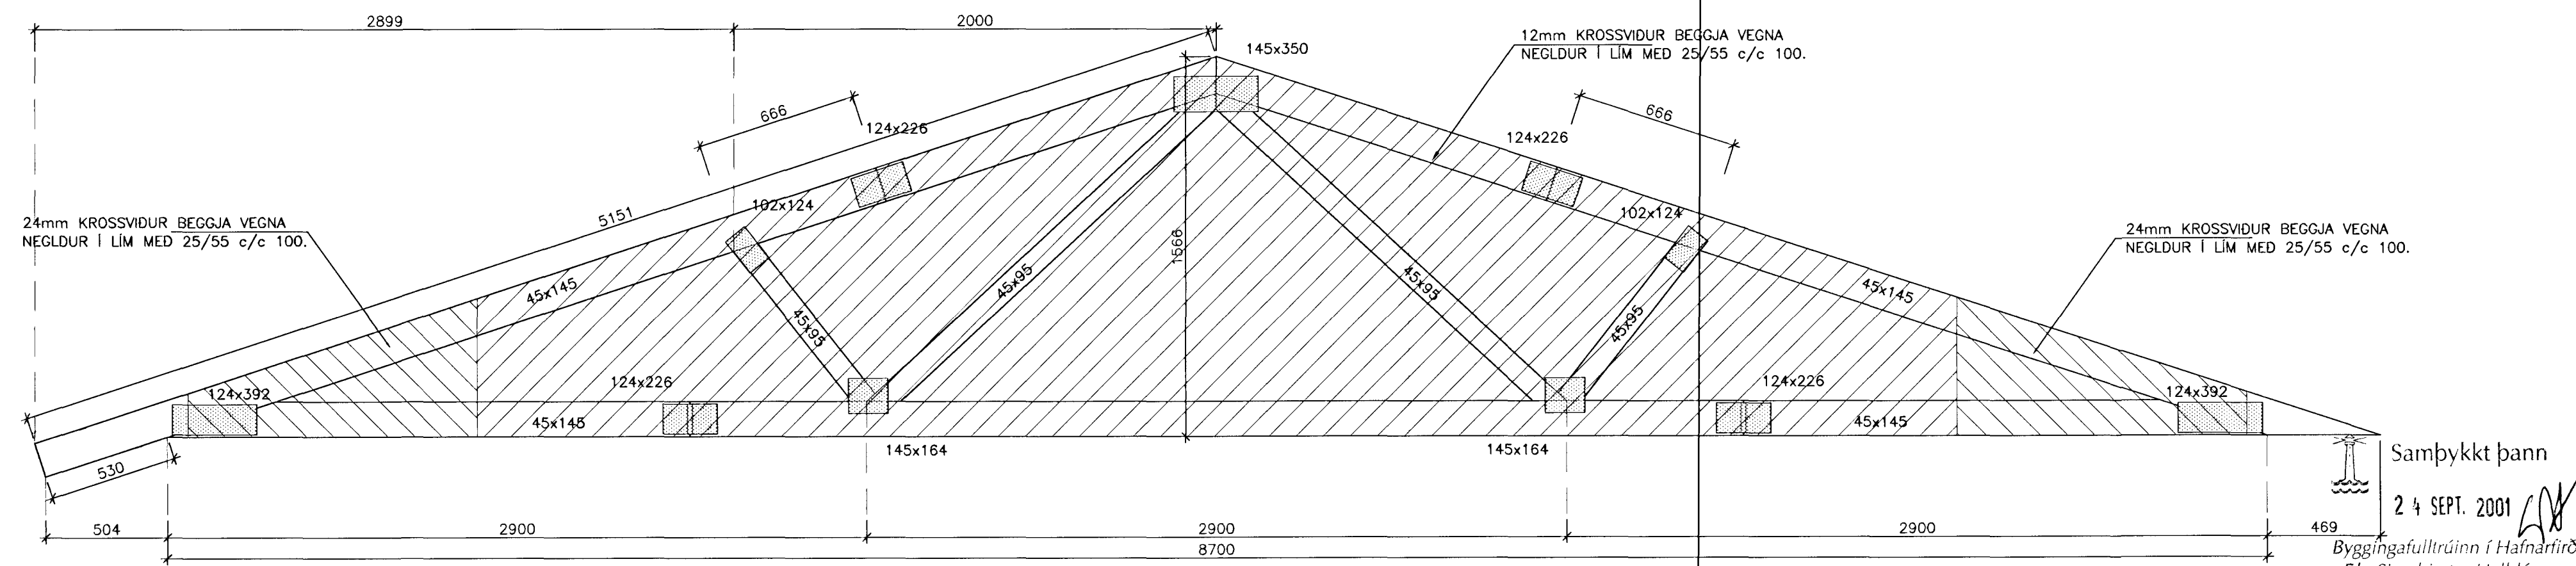

KRAFTSPERRA SP-870-18-V1-K
1 STK.
MKV. 1:20

Samþykkt þann
24 SEPT. 2001
Byggingafulltrúinn í Hafnarfirði
F.h. Sigurbjartur Halldórsson

SGHÚS			
SVÖLUÁS 36, HAFNARFIRÐI			
BURDARVIRKI:	KRAFTSPERRA SP-990-18-V1-K		MKV: 1:20
	KRAFTSPERRA SP-870-18-V1-K		MKV: 1:20
HANNAÐ:	TEIKNAR:	DAGSETNING:	VERKNÚMÉR:
T.ELLERT	T.ELLERT	27.08.2001	01085
SKOÐAÐAÐA:	SAMÞYKKT:	TEIKNING NÚMÉR:	
01085-sp.dwg	140951-2079	216	