


KRAFTSPERRA SP-870-18-V1  
3 STK.  
MKV. 1:20

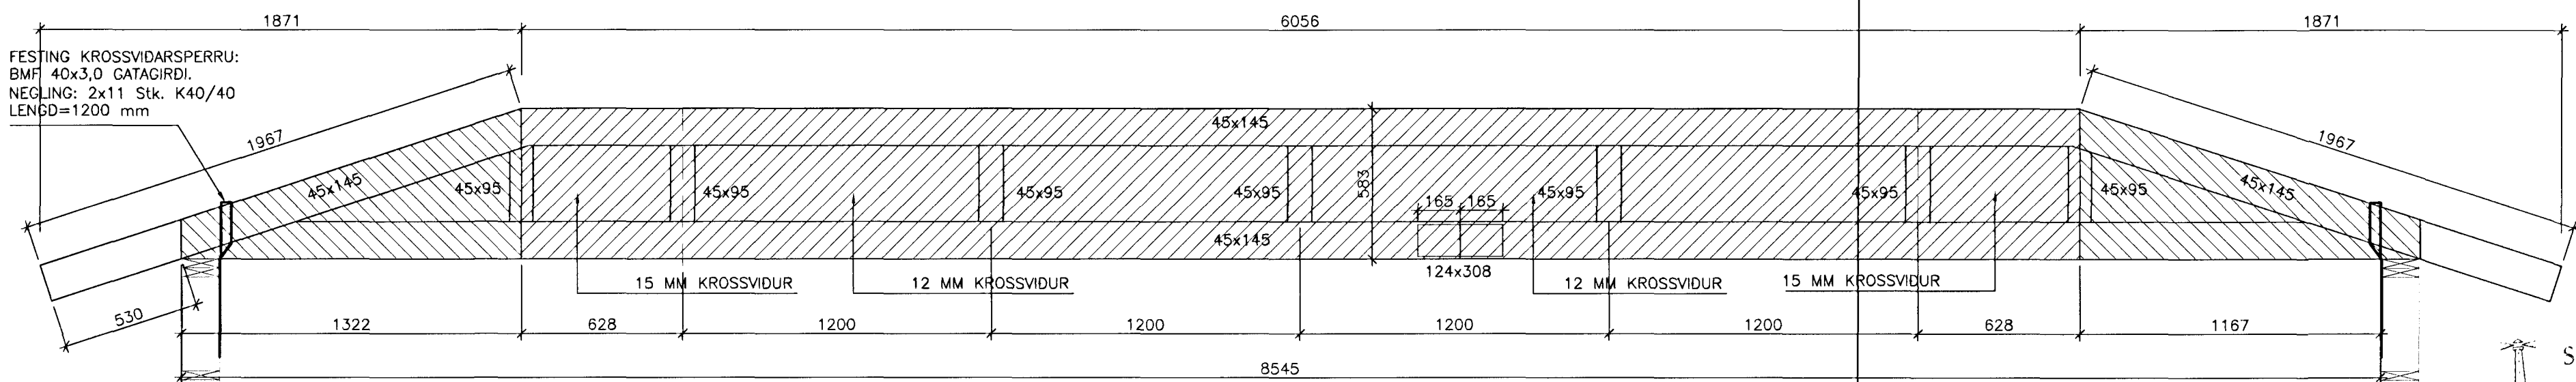

KRAFTSPERRA SP-870-18-V4-K  
1 STK.  
MKV. 1:20

Samþykkt þann  
24 SEPT. 2001  
Byggingafultrúinn í Hafnarfirði  
F.h. Sigurbjartur Halldórsson

<b>SGHUS</b>			
GAGNHEIÐ 9 800 SELFOSSI SÍM 482 3850 FAX 482 3851 NETFANG sghus@sghus.is VEFANG www.sghus.is			
<b>SVÖLUÁS 36, HAFNARFIRÐI</b>			
BURDARVIRKI:		MKV:	
KRAFTSPERRA SP-870-18-V1		MKV: 1:20	
KRAFTSPERRA SP-870-18-V4-K		MKV: 1:20	
HAUNAD:	TEKNAÐ:	DAGSETNING:	VERKNÚMÉR:
T.ELLERT	T.ELLERT	27.08.2001	01085
SKRÁVAÐAÐ:	SAMÞYKKT:	TEKNIÐ NÚMÉR:	
01085-sp.dwg	140451-2079	217	